
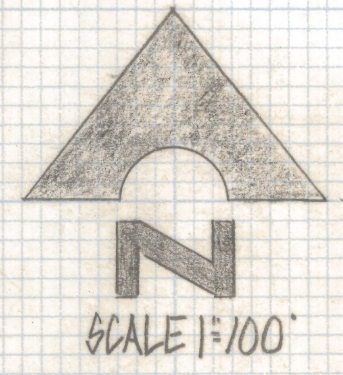


# **DISCLAIMER:**

**This unrecorded Record of Survey was donated to the City of Tucson. The City of Tucson provides this data for your personal use "as is." Additionally, the City of Tucson provides this information with the understanding that it is not guaranteed to be accurate, correct or complete and conclusions drawn from such information are the responsibility of the user.**

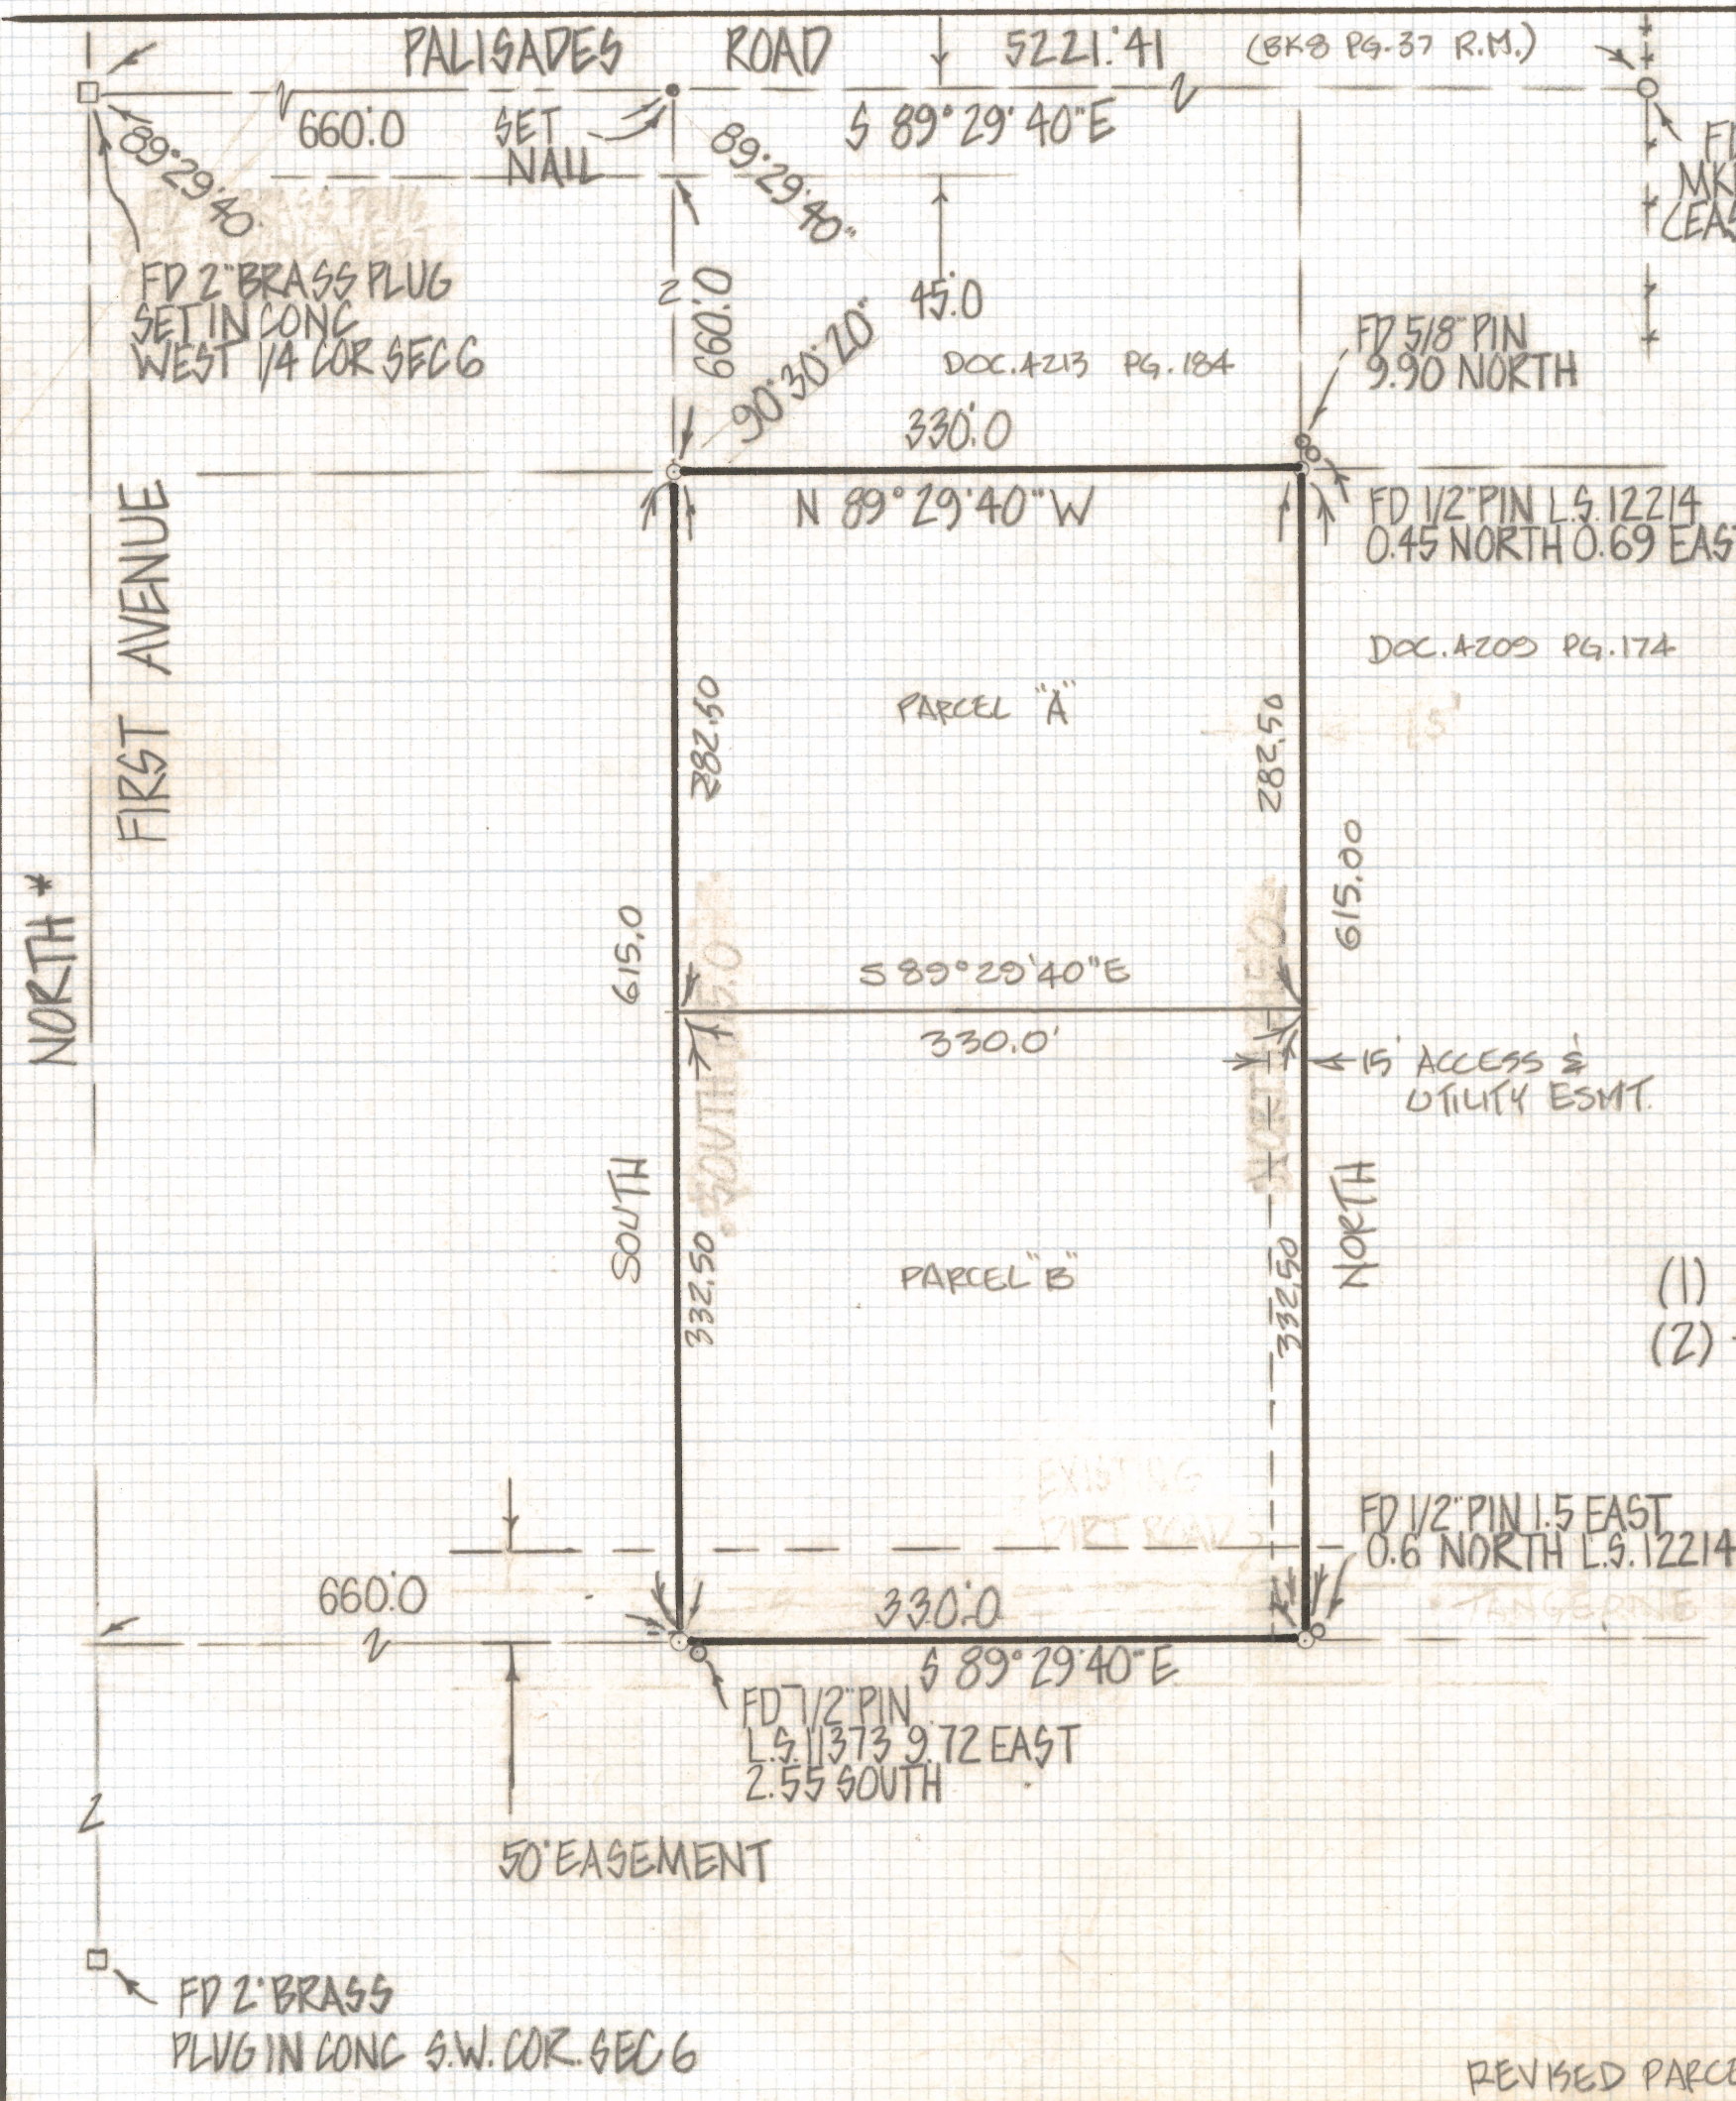

RESULTS OF SURVEY

OF A PORTION OF THE SOUTHWEST QUARTER OF SECTION 6  
 TOWNSHIP 12 SOUTH RANGE 14 EAST GILA AND SALT RIVER  
 BASE AND MERIDIAN PIMA COUNTY ARIZONA

NOTES

- (1) ○ INDICATES SET 1/2" PIN MKD L.S. 4680 UNLESS NOTED
- (2) \* BASIS OF BEARINGS NORTH PER GLO PLAT FOR WEST LINE OF SECTION 6



ROBERT F. MELLEN  
 REGISTERED LAND SURVEYOR  
 TULSON, ARIZONA  
 JOB # 82-42

REVISED PARCEL A & B (30-48) 5-16-70 GJM