
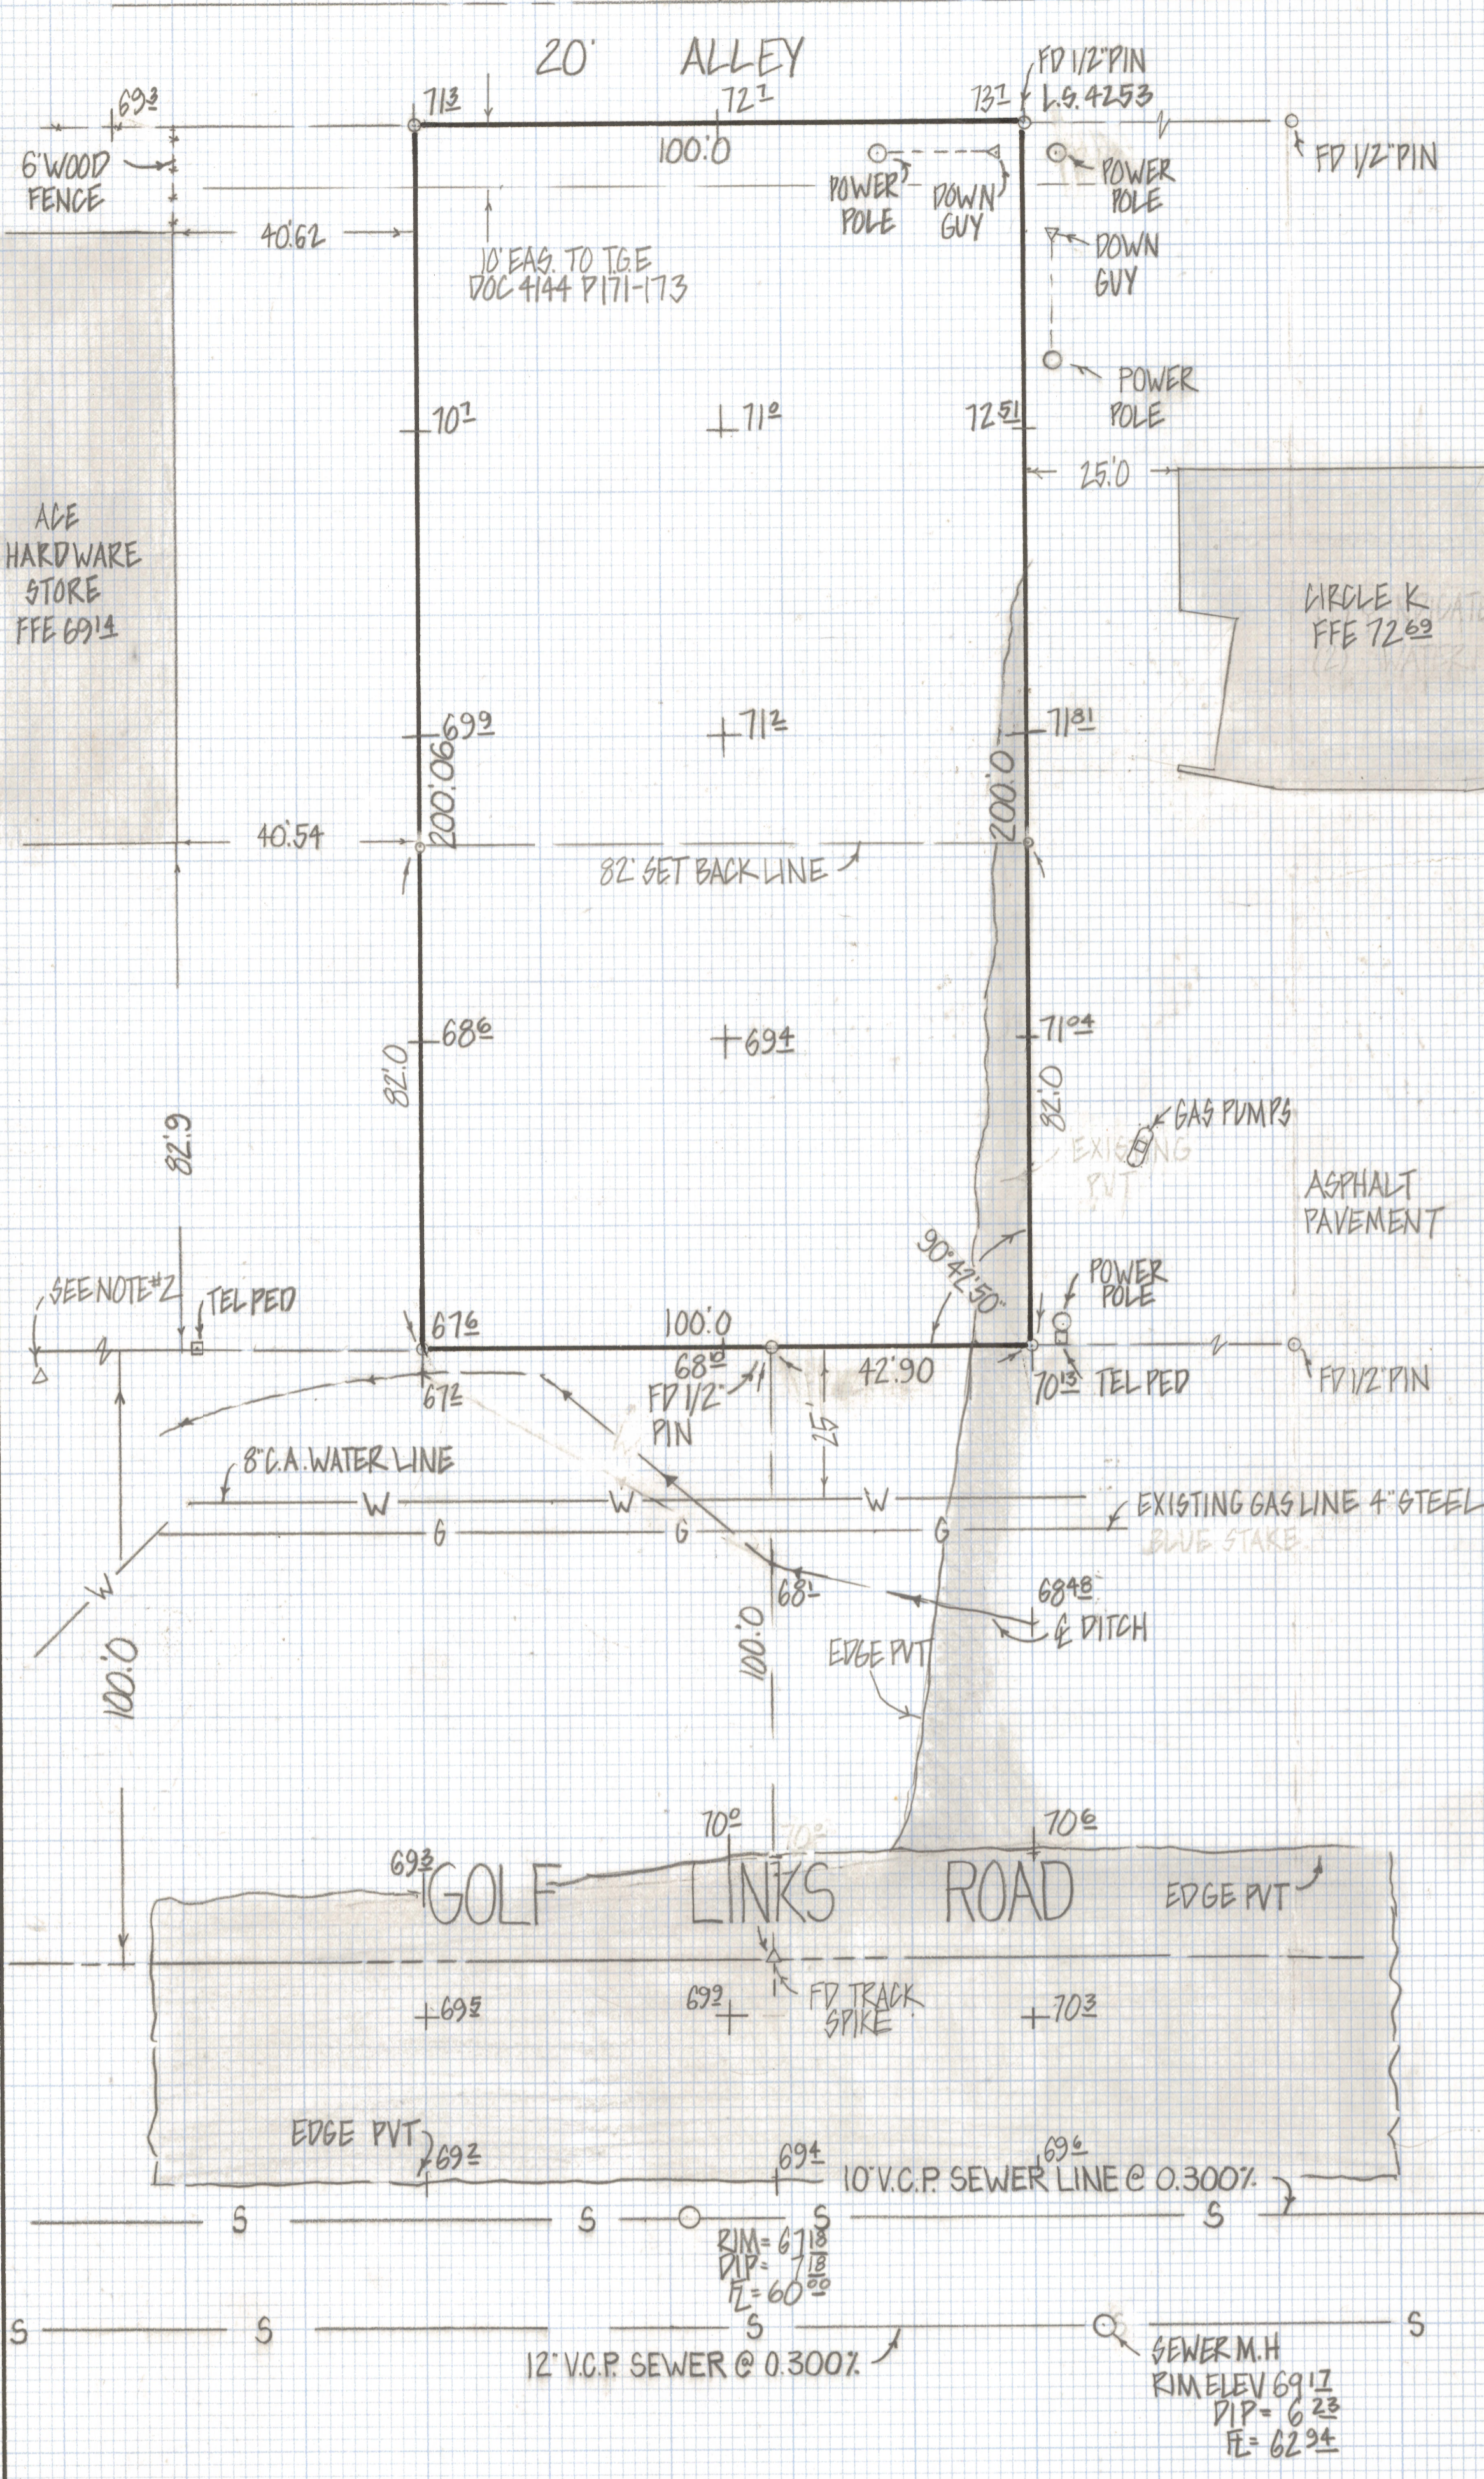


DISCLAIMER:

This unrecorded Record of Survey was donated to the City of Tucson. The City of Tucson provides this data for your personal use "as is." Additionally, the City of Tucson provides this information with the understanding that it is not guaranteed to be accurate, correct or complete and conclusions drawn from such information are the responsibility of the user.

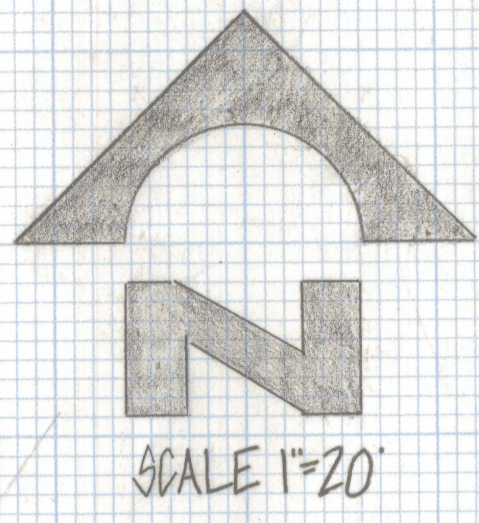

NOTES
 (1) \circ INDICATES SET 1/2" PIN MKD L.S. 4680 UNLESS NOTED
 (2) FIRE HYDRANT 81' WEST 4' SOUTH FROM S.W. CORNER OF PROPERTY
 (3) WATER METER 79' WEST 1.5' SOUTH OF S.W. CORNER OF PROPERTY

RESULTS OF SURVEY

OF A PORTION OF LOT 3 BLOCK 10 ROLLING HILLS N^o 2 RECORDED IN BOOK 16 OF MAPS AND PLATS AT PAGE 8 IN THE OFFICE OF THE PIMA COUNTY RECORDER PIMA COUNTY ARIZONA

NOTES

- (1) \circ INDICATES SET 1/2" PIN MKD L.S. 4680 UNLESS NOTED
- (2) FIRE HYDRANT 81' WEST 4' SOUTH FROM S.W. CORNER OF PROPERTY
- (3) WATER METER 79' WEST 1.5' SOUTH OF S.W. CORNER OF PROPERTY



ROBERT F. MELLEN
 REGISTERED LAND SURVEYOR
 TUCSON, ARIZONA
 JOB # 82-49