
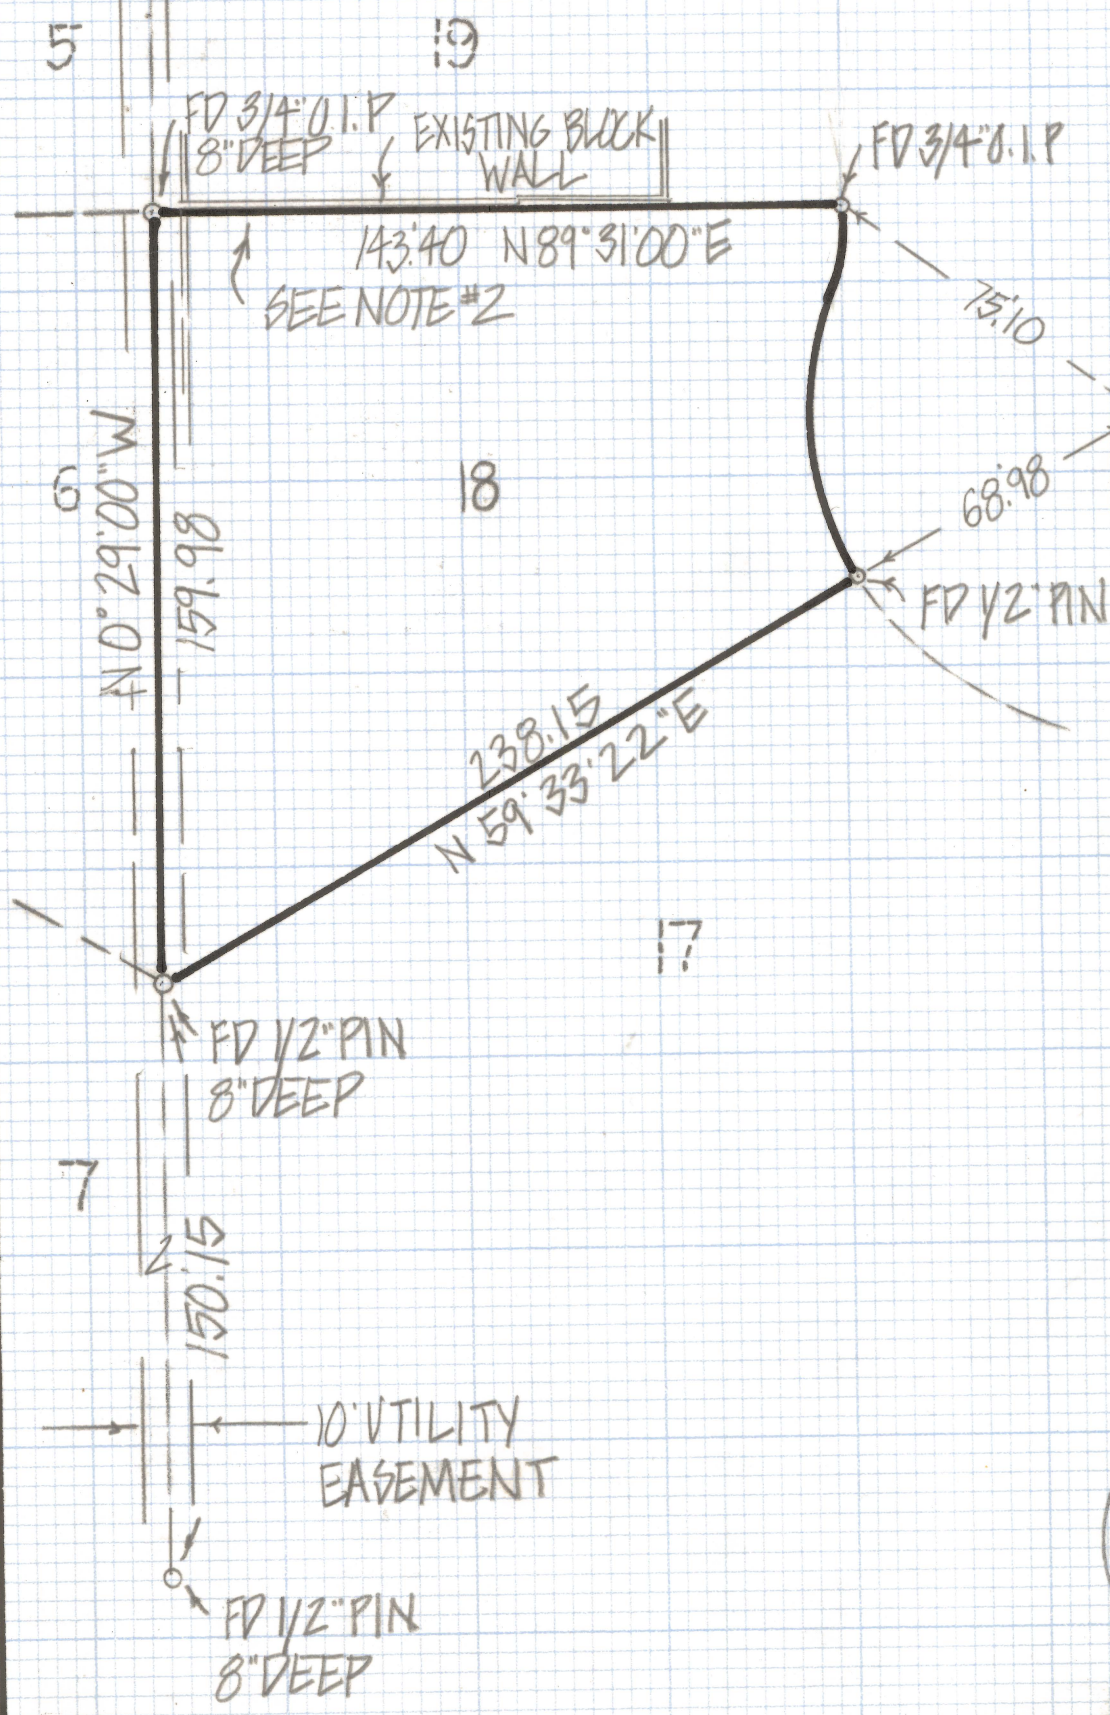


DISCLAIMER:

This unrecorded Record of Survey was donated to the City of Tucson. The City of Tucson provides this data for your personal use "as is." Additionally, the City of Tucson provides this information with the understanding that it is not guaranteed to be accurate, correct or complete and conclusions drawn from such information are the responsibility of the user.

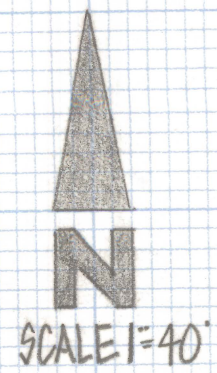

RESULTS OF SURVEY

OF LOT 18 BLOCK N CATALINA VISTA RECORDED
 IN BOOK 7 OF MAPS AND PLATS AT PAGE 21 IN
 THE OFFICE OF THE PIMA COUNTY RECORDER
 PIMA COUNTY ARIZONA

NOTES

- (1) O.I.P. - INDICATES OPEN IRON PIPE
- (2) ABOUT 70 FEET OF 5' CONCRETE BLOCK
 WALL ENCROACHES ON TO LOT 19
 (MAY BE PARTY WALL)



ROBERT F. MELLEN
 REGISTERED LAND SURVEYOR
 TUCSON ARIZONA
 JOB# 82-52

Z-2020-365