

# **DISCLAIMER:**

**This unrecorded Record of Survey was donated to the City of Tucson. The City of Tucson provides this data for your personal use "as is." Additionally, the City of Tucson provides this information with the understanding that it is not guaranteed to be accurate, correct or complete and conclusions drawn from such information are the responsibility of the user.**



CURVE DATA					
N <sup>o</sup>	RADIUS	DELTA	TANGENT	LENGTH	CHORD
1	2814.79	6°44'15"	165.69	331.00	330.81
2	2864.79	8°51'58"	222.09	443.30	442.86
3	2914.79	7°35'26"	193.36	386.15	385.87
4	2960.46	0°58'04"	25.0	50.0	50.0
5	1323.24	6°25'23"	74.25	148.34	148.26
6	1323.24	2°53'31"	33.40	66.79	66.78
7	1323.24	1°44'33"	20.12	40.24	40.24




### RESULTS OF SURVEY

OF A PORTION OF THE NORTHEAST QUARTER OF THE  
SOUTHWEST QUARTER SECTION 34 TOWNSHIP 15 SOUTH  
OF RANGE 10 EAST GILA AND SALT RIVER BASE AND  
MERIDIAN PIMA COUNTY ARIZONA

### NOTES

- (1) ○ INDICATES 1/2" PIN MKD L.S. 4680 UNLESS NOTED
- (2) ● INDICATES ARIZ. DEPT OF TRANSPORTATION A.D.O.T. 3" A.C. DISK RIGHT OF WAY MARKER FOUND
- (3) ⊕ INDICATES G.L.O. OR B.L.M. MONUMENTS AS NOTED
- (4) AREA "B" IS SHADED AREA ONLY

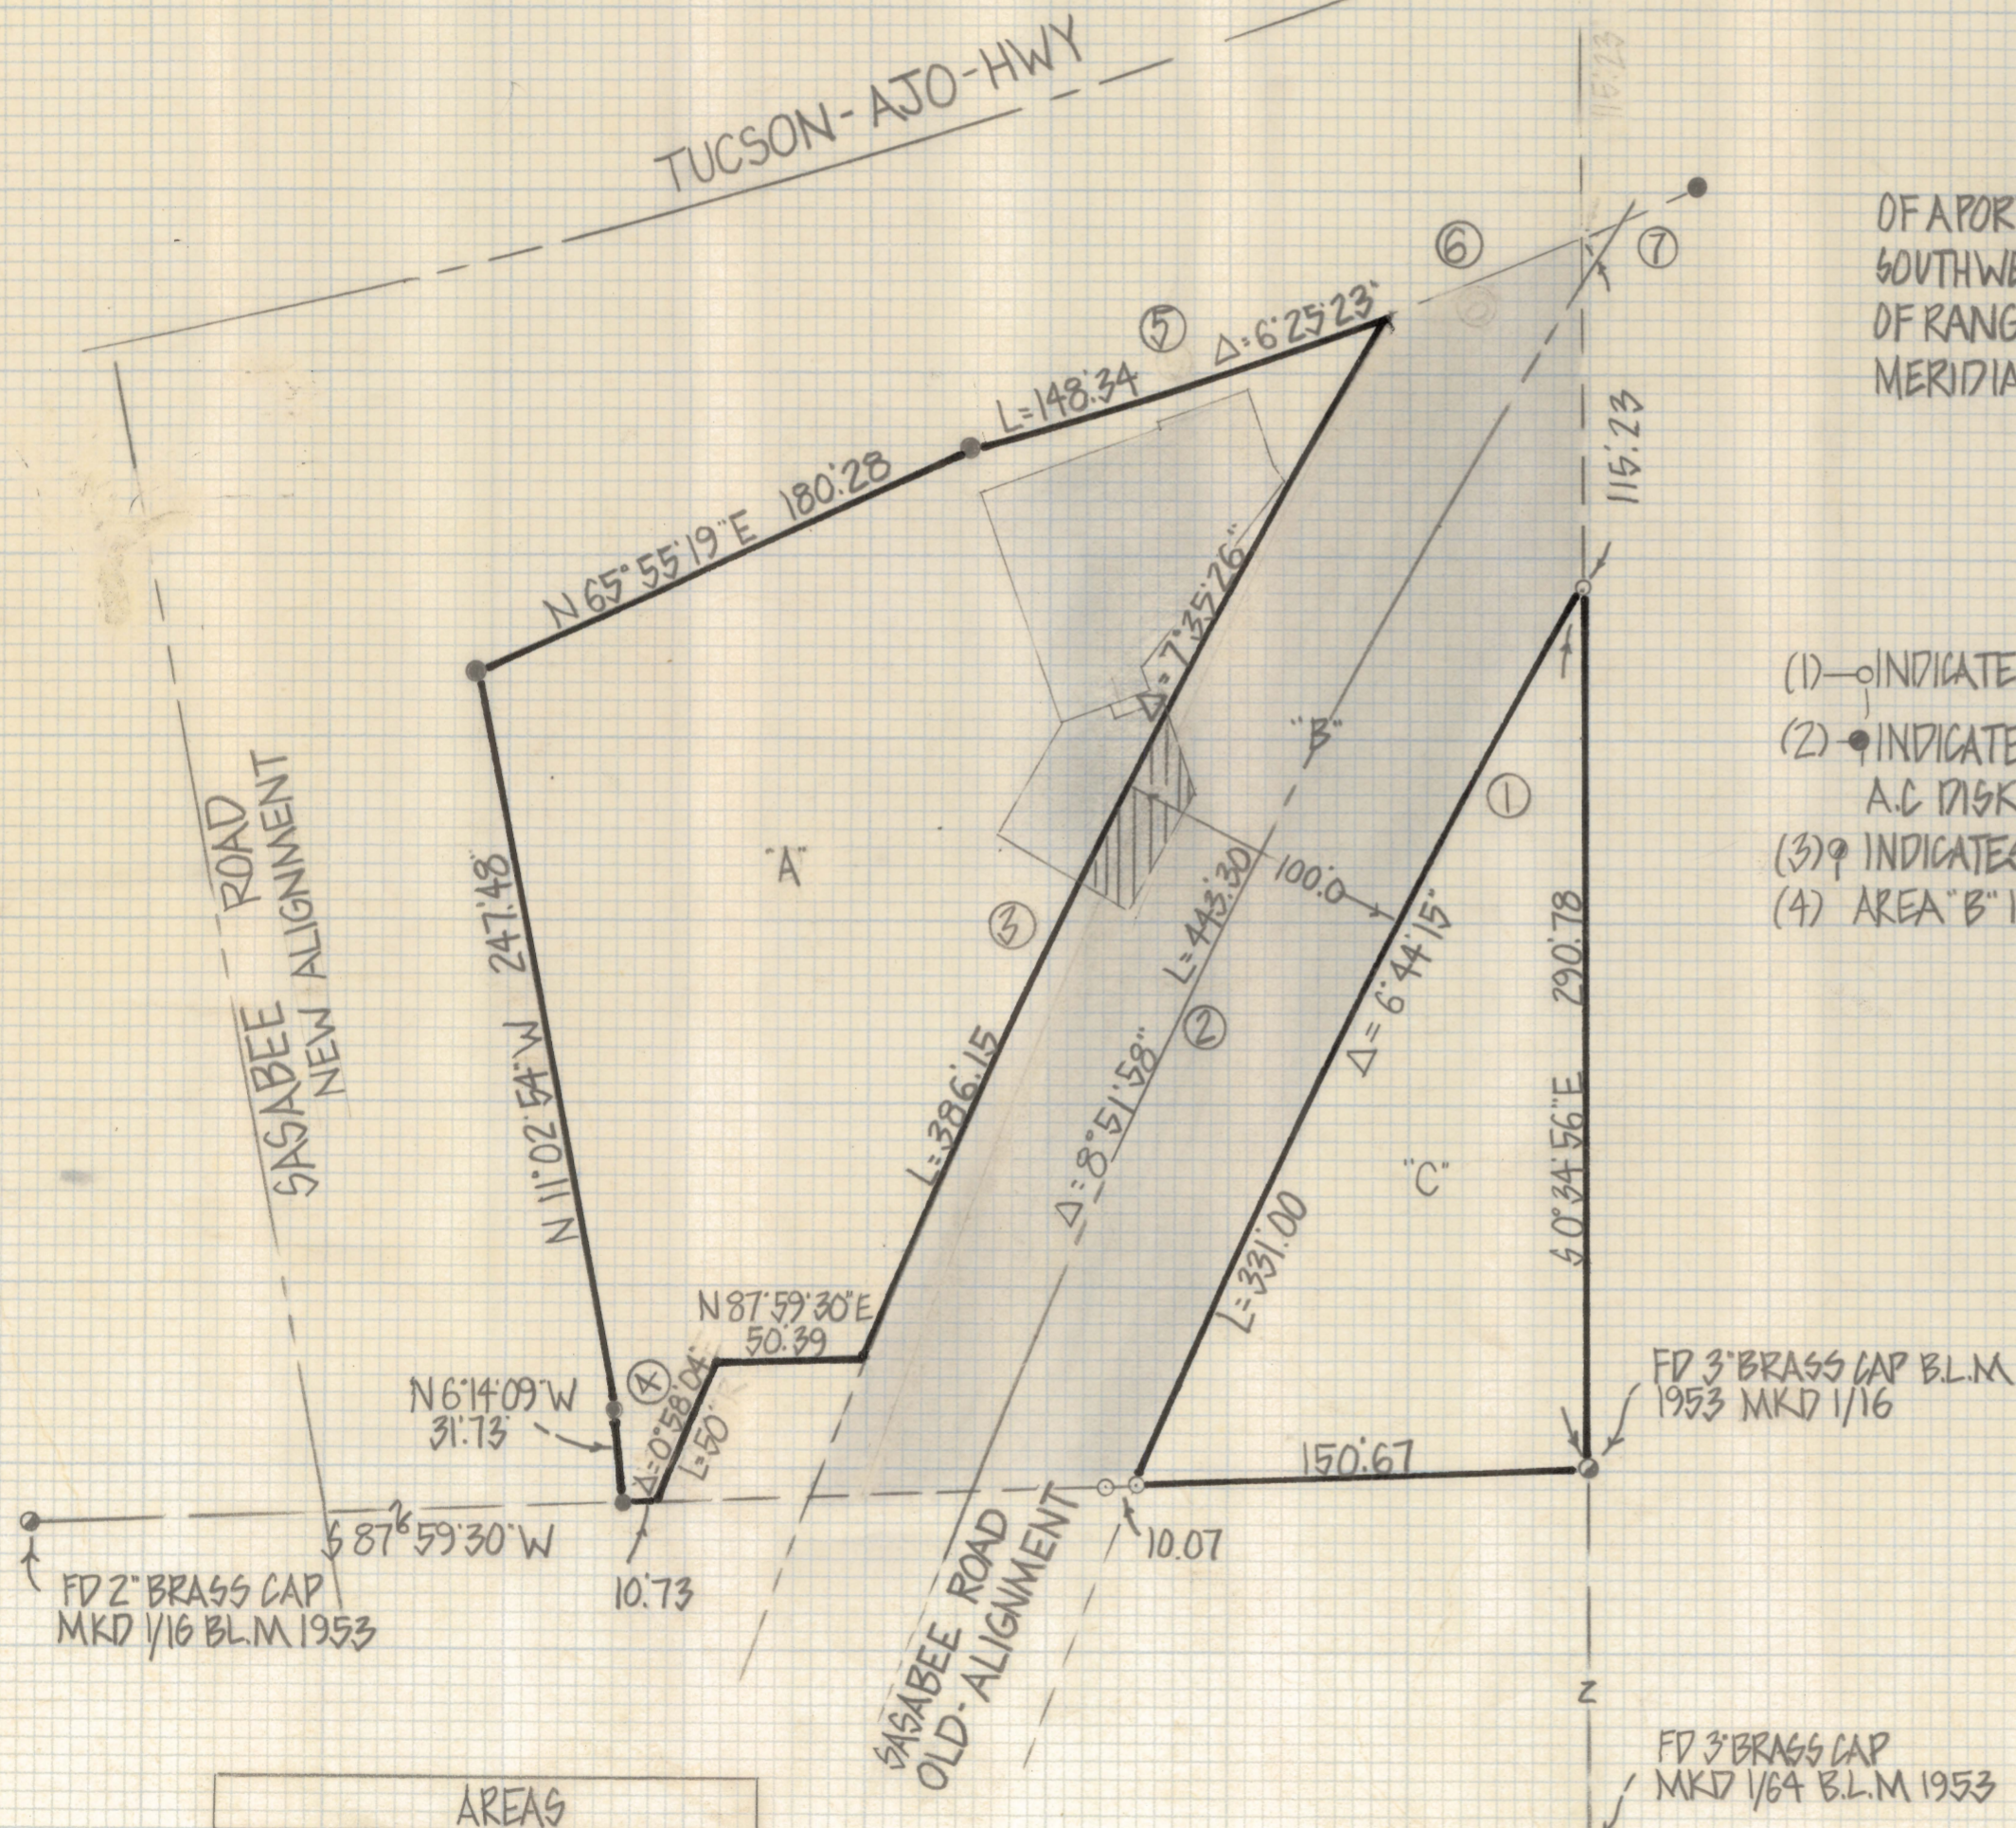

AREAS		
PARCEL	AREA FT <sup>2</sup>	ACRES
A	53,427	1.23
B	41,226	0.95
C	22,970	0.52



ROBERT F. MELLEN  
REGISTERED LAND SURVEYOR  
TUCSON, ARIZONA  
JOB # 82-80



CURVE DATA					
N <sup>o</sup>	RADIUS	DELTA	TANGENT	LENGTH	CHORD
1	2814.79	6°44'15"	165.69	331.00	330.81
2	2864.79	8°51'58"	222.09	443.30	442.86
3	2914.79	7°35'26"	193.36	386.15	385.87
4	2960.46	0°58'04"	25.0	50.0	50.0
5	1323.24	6°25'23"	74.25	148.34	148.26
6	1323.24	2°53'31"	33.40	66.79	66.78
7	1323.24	1°44'33"	20.12	40.24	40.24




### RESULTS OF SURVEY

OF A PORTION OF THE NORTHEAST QUARTER OF THE  
SOUTHWEST QUARTER SECTION 34 TOWNSHIP 15 SOUTH  
OF RANGE 10 EAST GILA AND SALT RIVER BASE AND  
MERIDIAN PIMA COUNTY ARIZONA

### NOTES

- (1) ○ INDICATES 1/2" PIN MKD L.S. 4680 UNLESS NOTED
- (2) ● INDICATES ARIZ. DEPT OF TRANSPORTATION A.D.O.T. 3" A.C. DISK RIGHT OF WAY MARKER FOUND
- (3) ⊙ INDICATES G.L.O. OR B.L.M. MONUMENTS AS NOTED
- (4) AREA "B" IS SHADED AREA ONLY

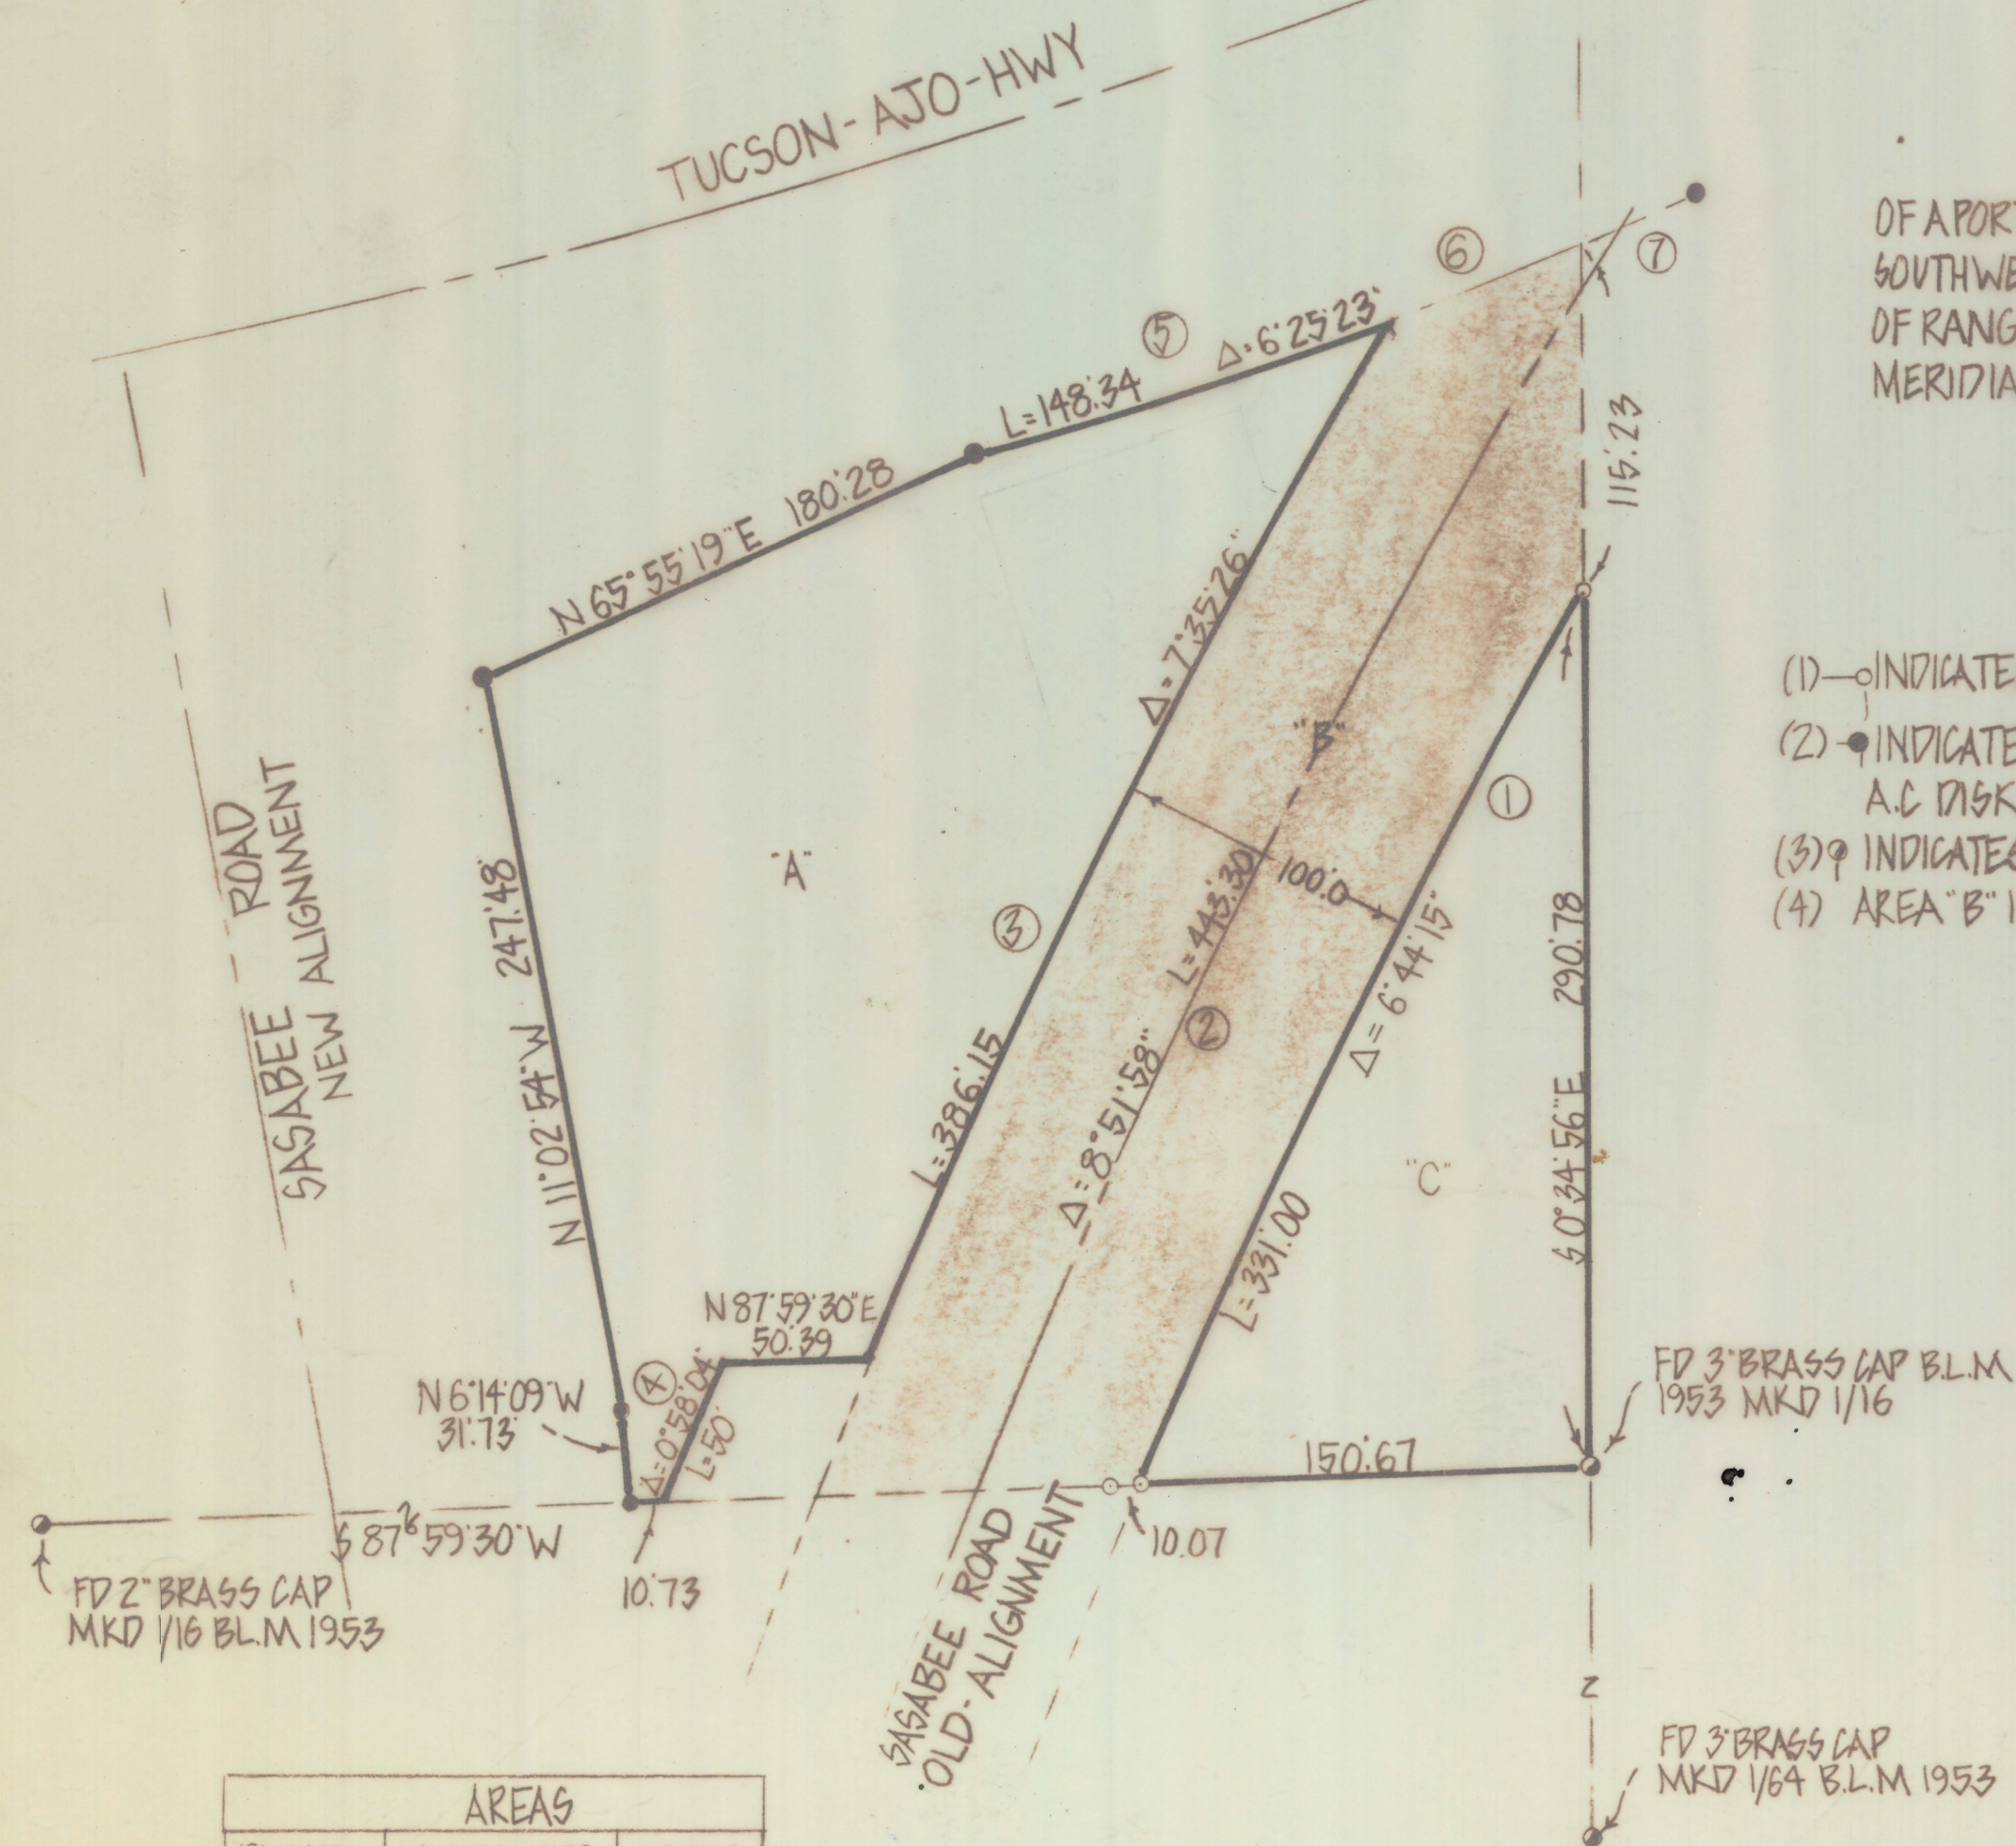

AREAS		
PARCEL	AREA FT <sup>2</sup>	ACRES
A	53,427	1.23
B	41,226	0.95
C	22,970	0.52



ROBERT F. MELLEN  
REGISTERED LAND SURVEYOR  
TUCSON, ARIZONA  
JOB# 82-80