
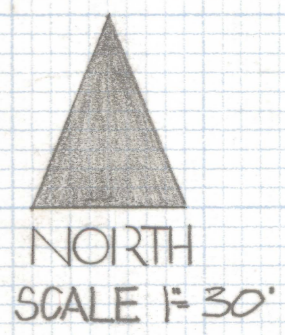


DISCLAIMER:

This unrecorded Record of Survey was donated to the City of Tucson. The City of Tucson provides this data for your personal use "as is." Additionally, the City of Tucson provides this information with the understanding that it is not guaranteed to be accurate, correct or complete and conclusions drawn from such information are the responsibility of the user.

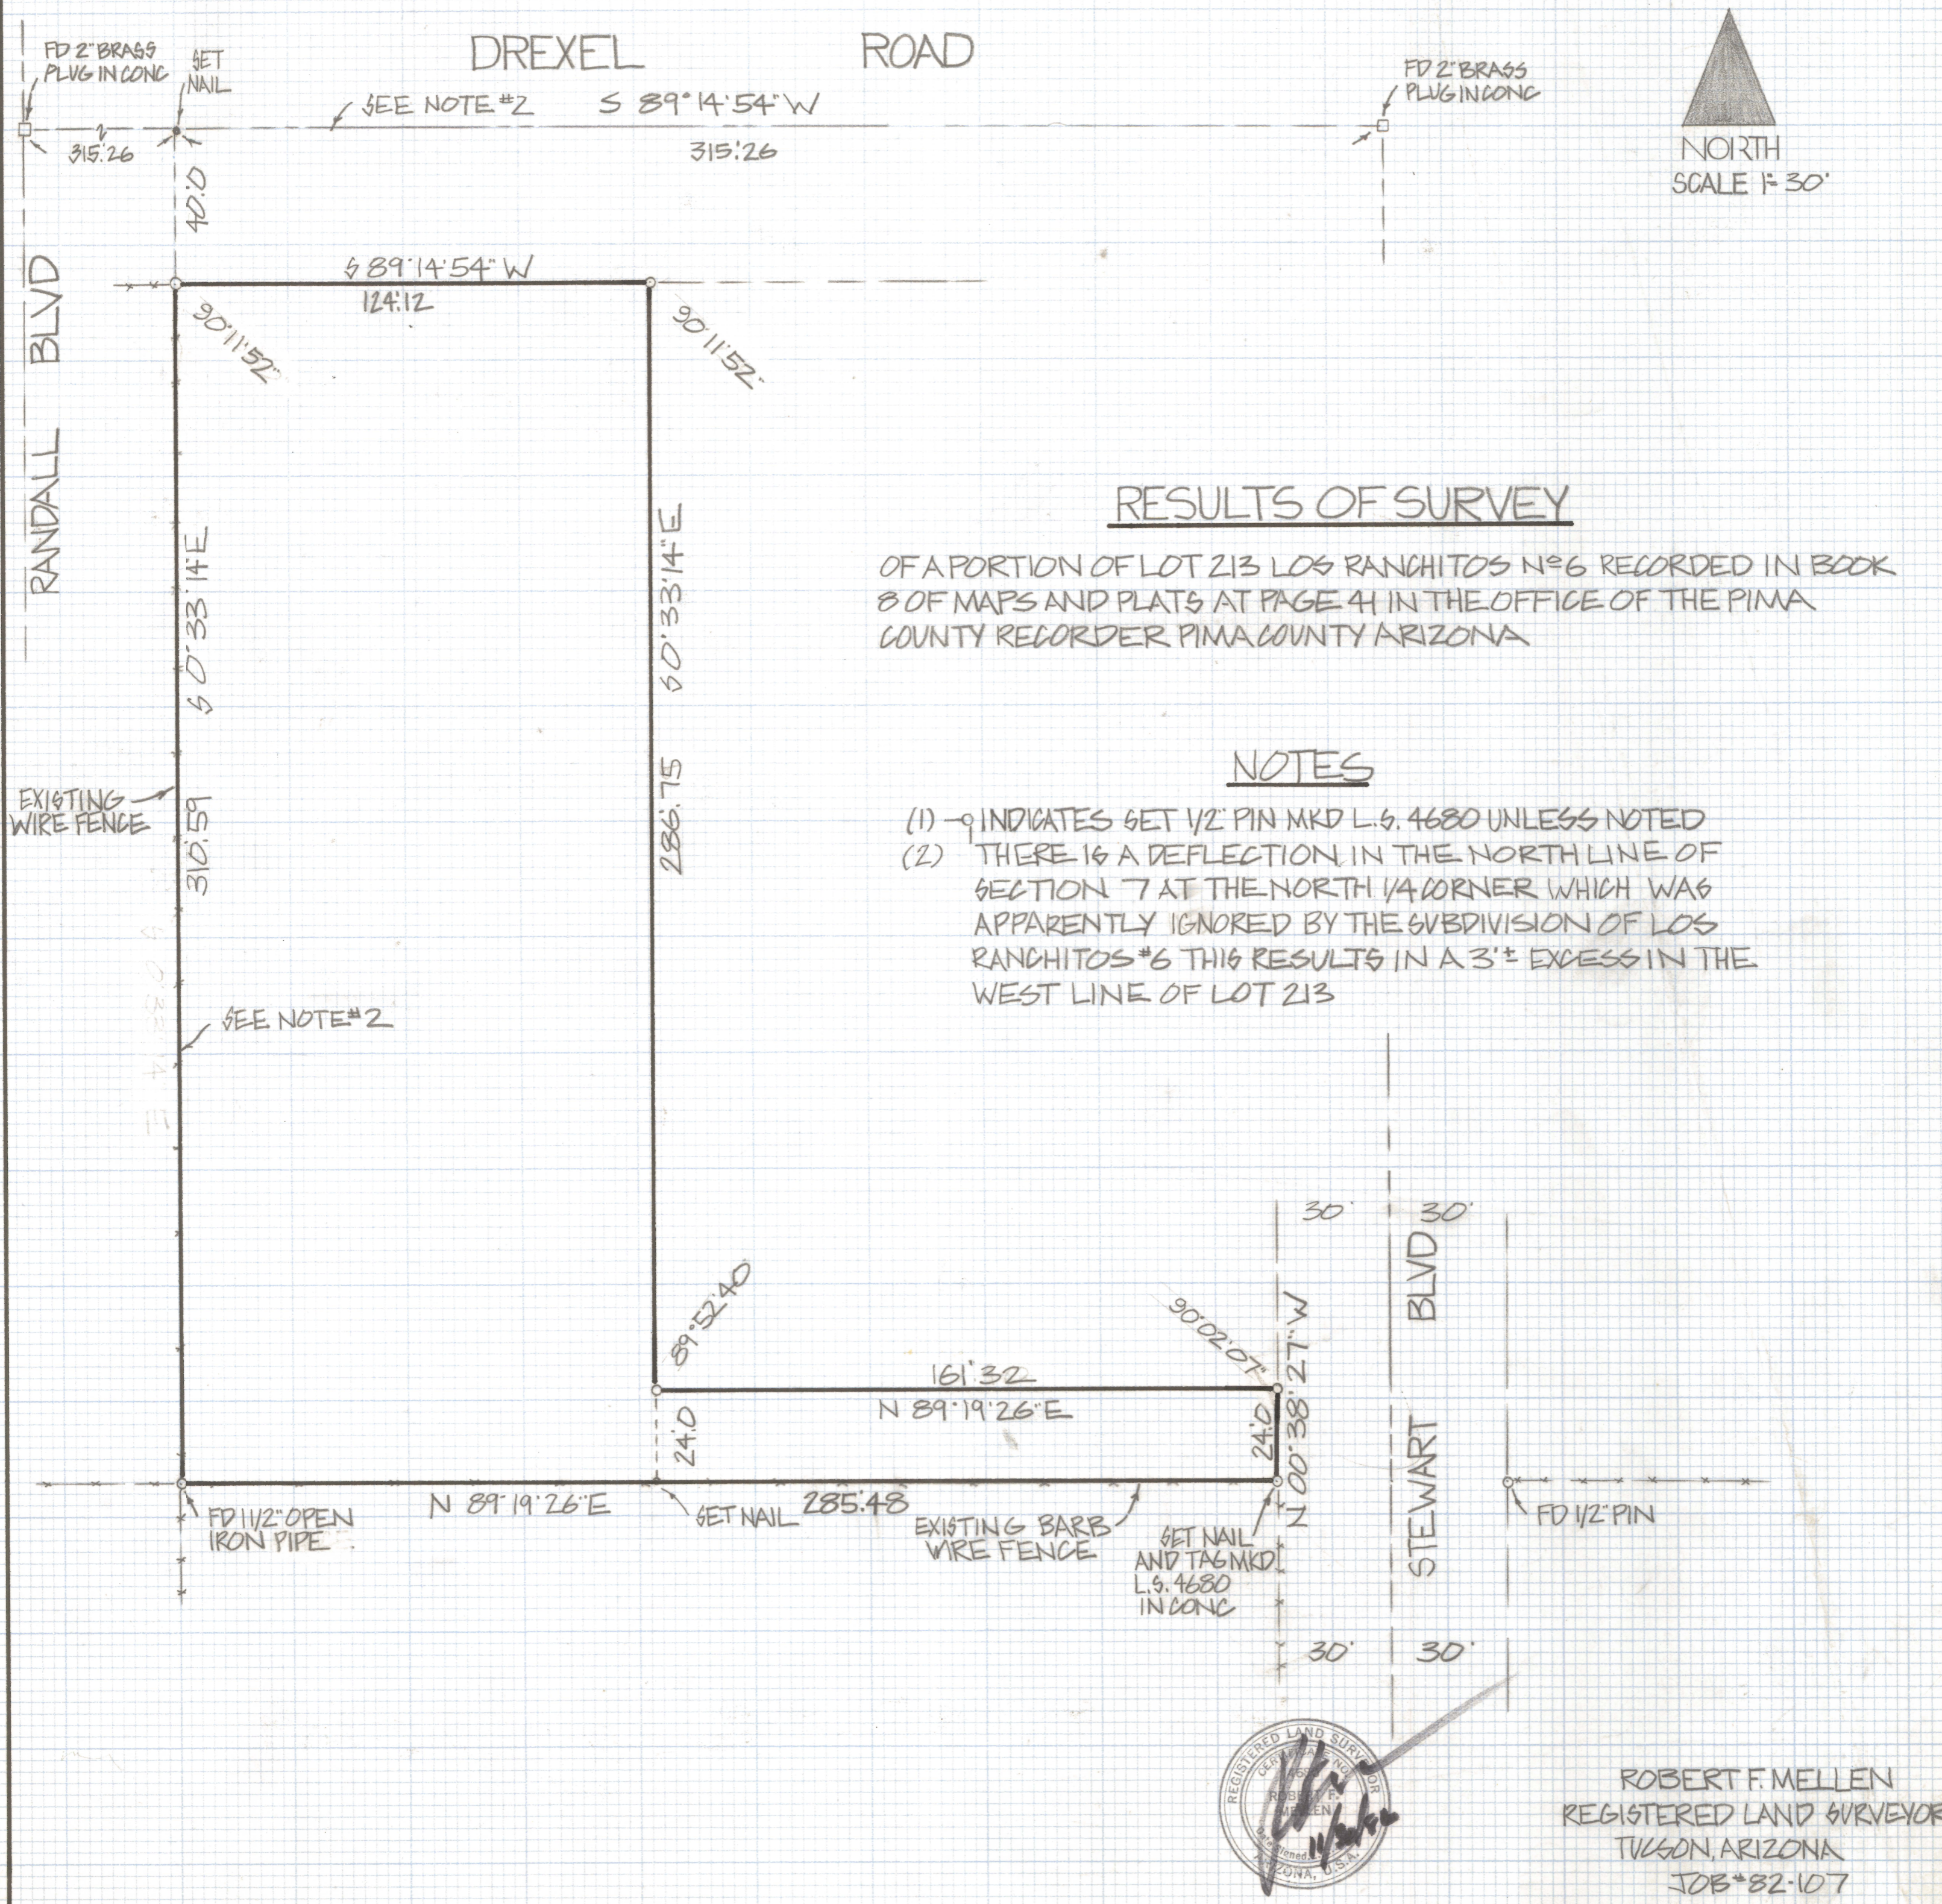

RESULTS OF SURVEY

OF A PORTION OF LOT 213 LOS RANCHITOS N#6 RECORDED IN BOOK 8 OF MAPS AND PLATS AT PAGE 41 IN THE OFFICE OF THE PIMA COUNTY RECORDER PIMA COUNTY ARIZONA

NOTES

- (1) - 9 INDICATES SET 1/2" PIN MKD L.S. 4680 UNLESS NOTED
- (2) THERE IS A DEFLECTION IN THE NORTH LINE OF SECTION 7 AT THE NORTH 1/4 CORNER WHICH WAS APPARENTLY IGNORED BY THE SUBDIVISION OF LOS RANCHITOS #6 THIS RESULTS IN A 3'± EXCESS IN THE WEST LINE OF LOT 213



ROBERT F. MELLEN
 REGISTERED LAND SURVEYOR
 TUCSON, ARIZONA
 JOB #82-107