


DISCLAIMER:

This unrecorded Record of Survey was donated to the City of Tucson. The City of Tucson provides this data for your personal use "as is." Additionally, the City of Tucson provides this information with the understanding that it is not guaranteed to be accurate, correct or complete and conclusions drawn from such information are the responsibility of the user.

CLEARBRINK

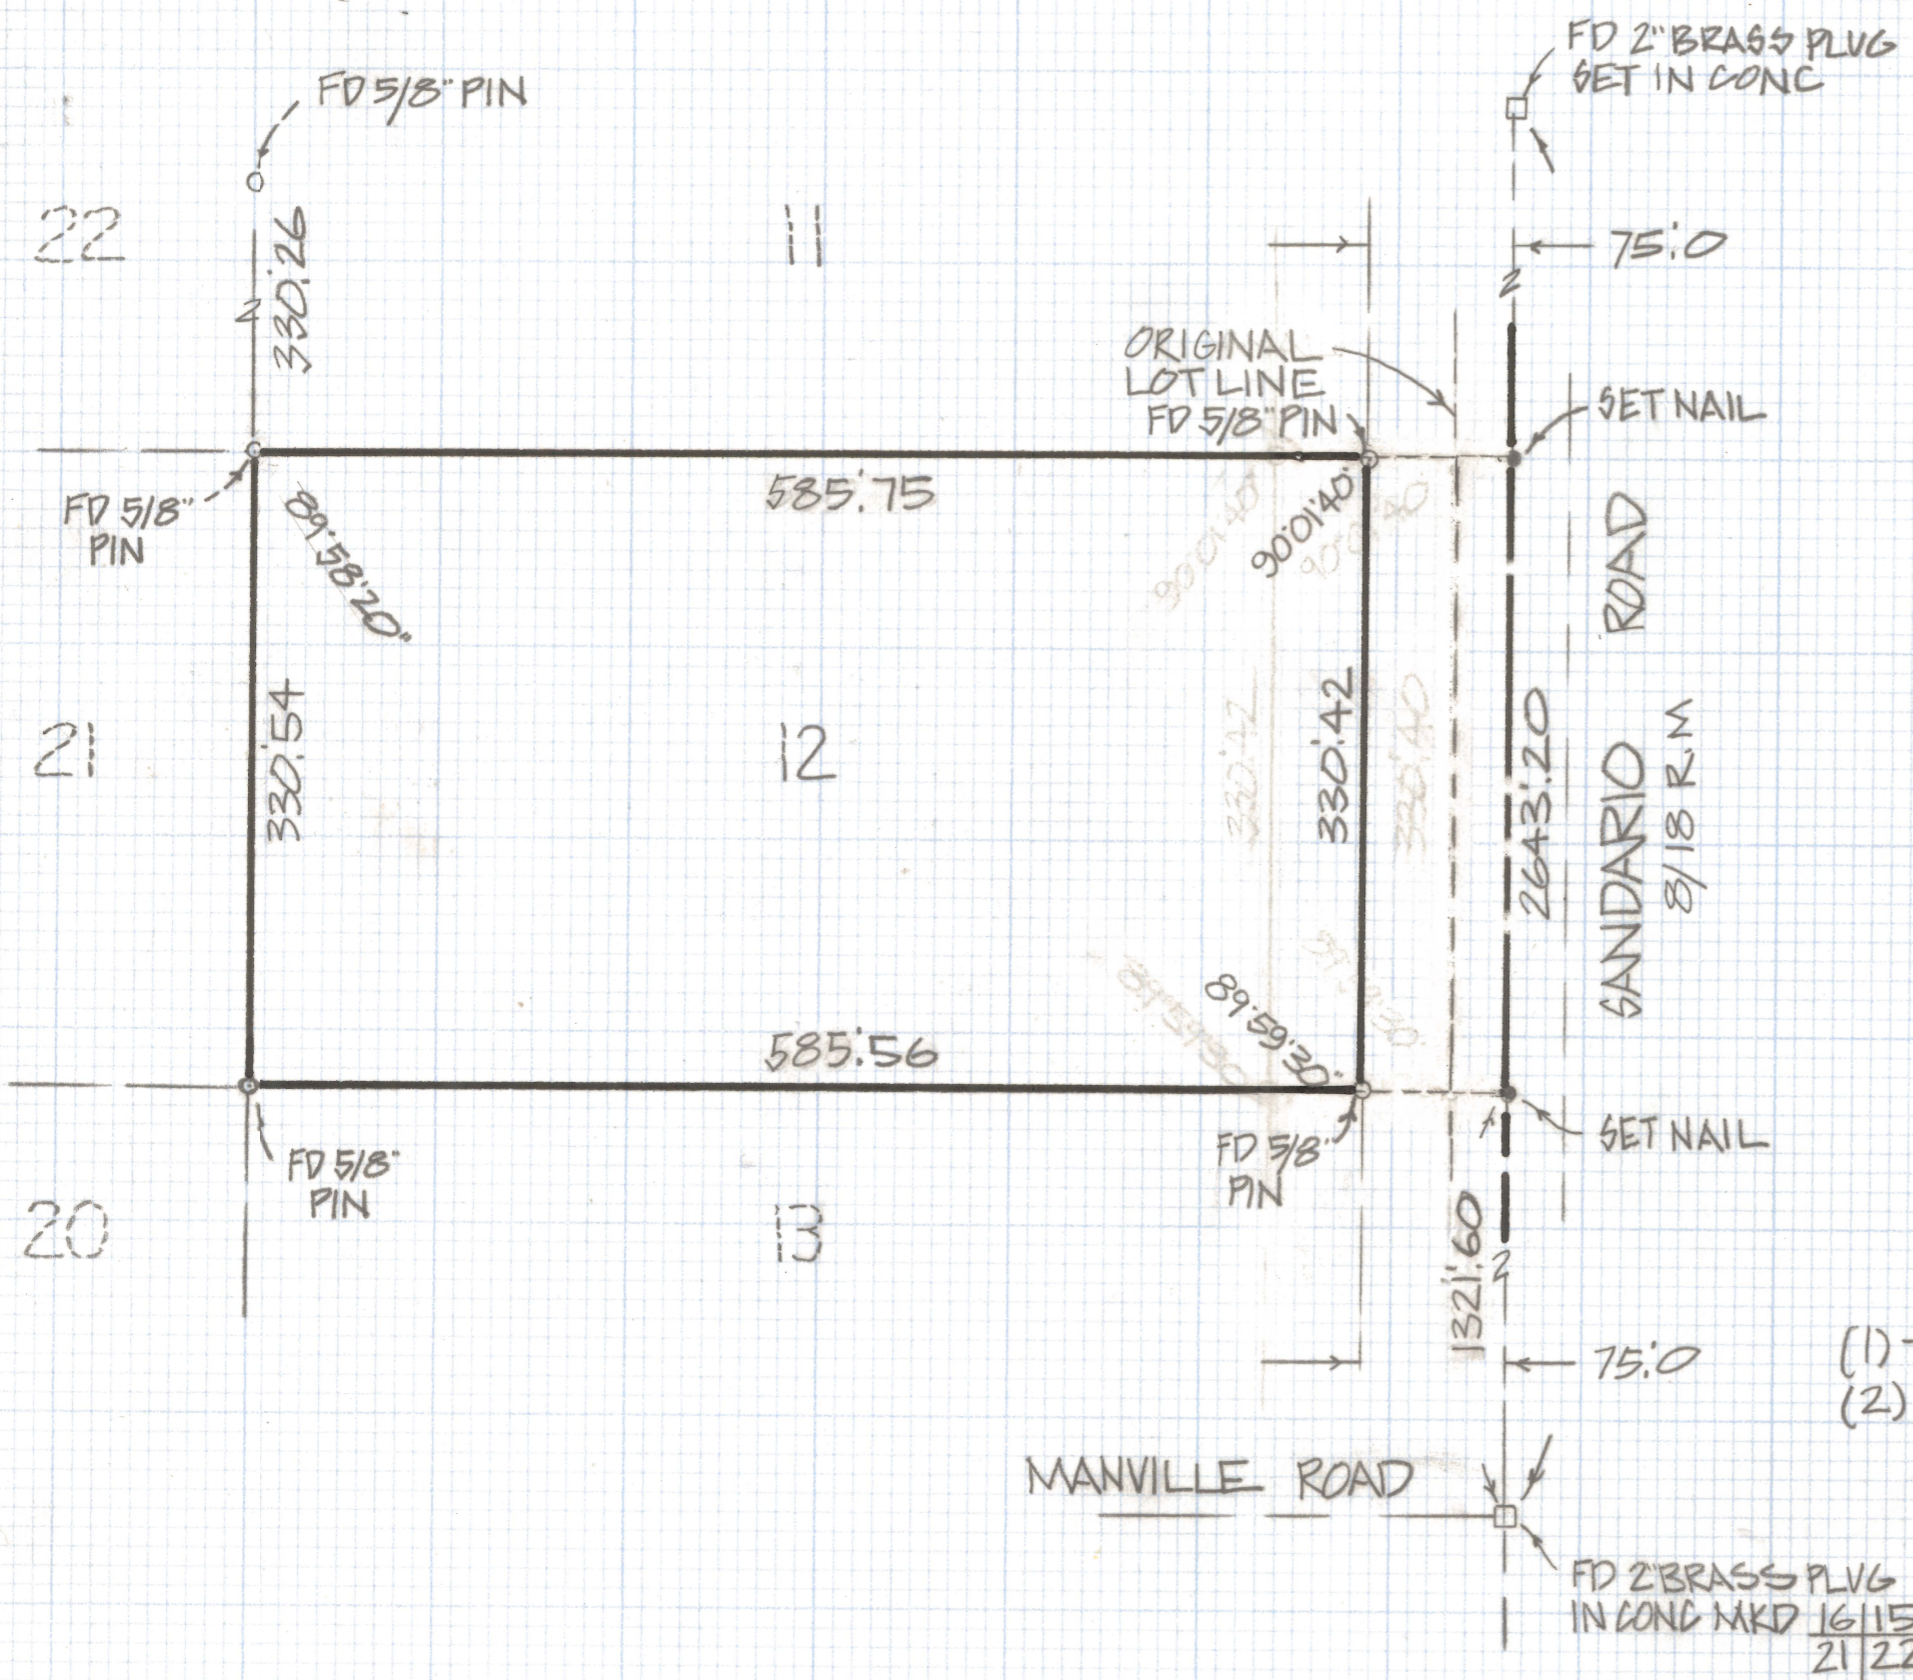

RESULTS OF SURVEY

OF LOT 12 MILLSTONE MANOR #4 RECORDED
IN BOOK 10 OF MAPS AND PLATS AT PAGE 64 IN THE
OFFICE OF THE PIMA COUNTY RECORDER PIMA COUNTY
ARIZONA (EXCEPT THE EAST 45.0 FEET THEREOF)

NOTES

- (1) \circ INDICATES SET 1/2" PIN MKD L.S. 4680 UNLESS NOTED
- (2) THE EAST 45.0 FEET OF THIS LOT WAS ACQUIRED FOR
ROAD PURPOSES PER BOOK 8 PAGE 18 OF ROAD MAPS



ROBERT F. MELLEN
REGISTERED LAND SURVEYOR
TULSON, ARIZONA
JOB # 82-111