
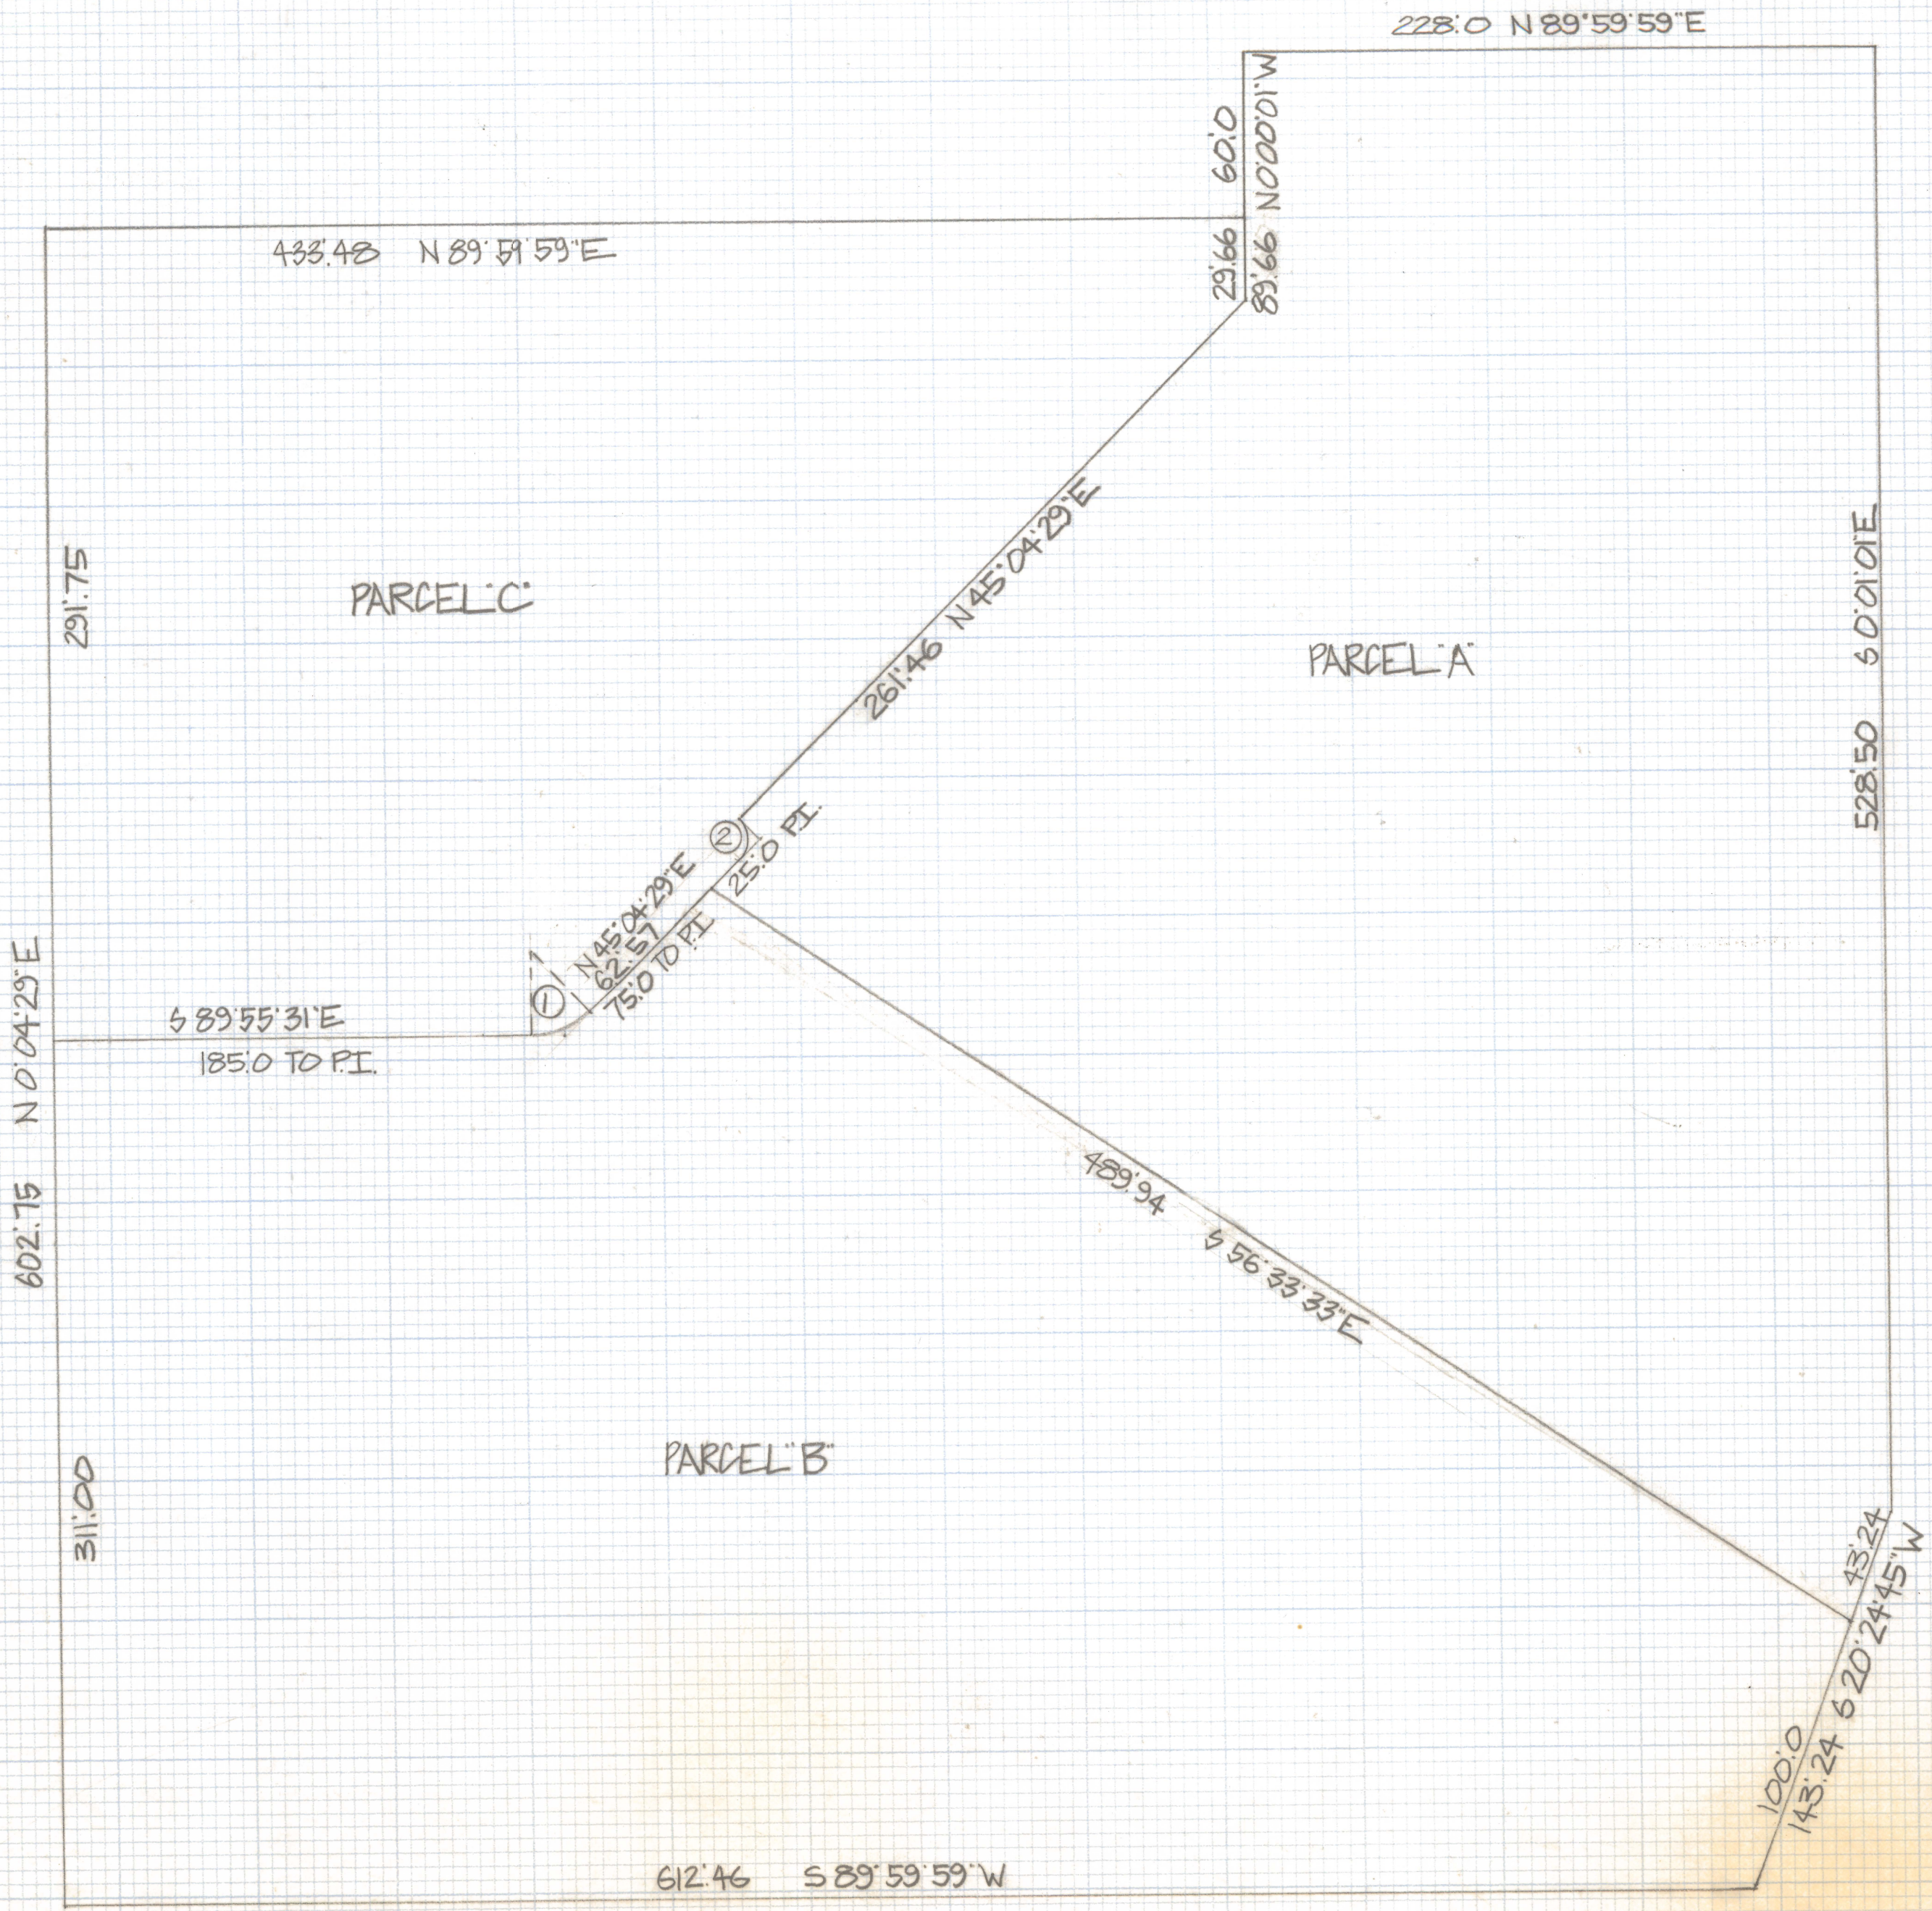


DISCLAIMER:

This unrecorded Record of Survey was donated to the City of Tucson. The City of Tucson provides this data for your personal use "as is." Additionally, the City of Tucson provides this information with the understanding that it is not guaranteed to be accurate, correct or complete and conclusions drawn from such information are the responsibility of the user.

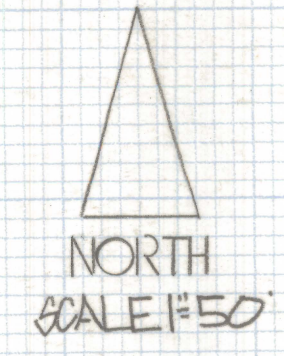

CURVE TABLE

Nº	RADIUS	DELTA	TANGENT	LENGTH	CHORD
1	30.0	45°00'00"	12.43	23.56	22.96
2	10.0	90°00'00"	10.00	15.71	14.14

AREA

PARCEL	SQ FEET	ACRES
"A"	148,838	3.42
"B"	167,376	3.84
"C"	93,196	2.14

CURVE AREA

Nº	Ø SEGMENT	SECTOR Δ	FILLET Δ
1	353.43	35°23'	19.36
2	78.54	28°54'	2.46

SKETCH
FOR
CASA DE LA SIERRA PARTNERS



ROBERT F. MELLEN
REGISTERED LAND SURVEYOR
TUCSON, ARIZONA
JOB# 82-113