
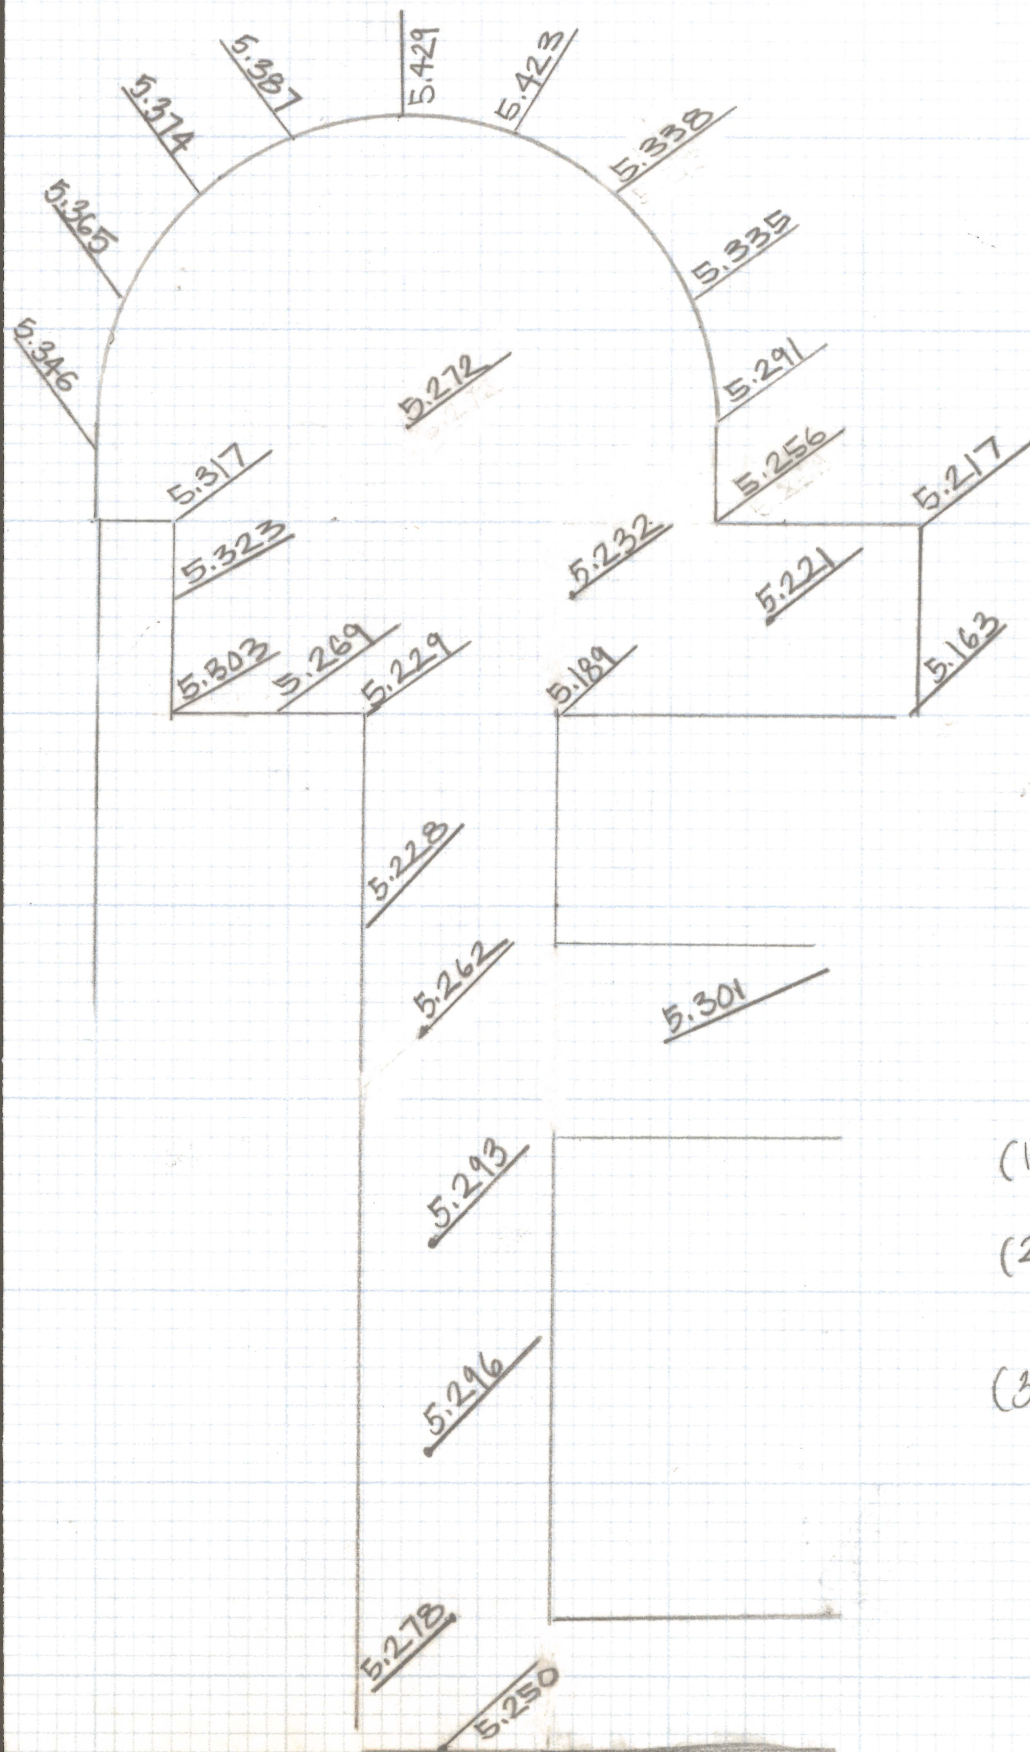


DISCLAIMER:

This unrecorded Record of Survey was donated to the City of Tucson. The City of Tucson provides this data for your personal use "as is." Additionally, the City of Tucson provides this information with the understanding that it is not guaranteed to be accurate, correct or complete and conclusions drawn from such information are the responsibility of the user.

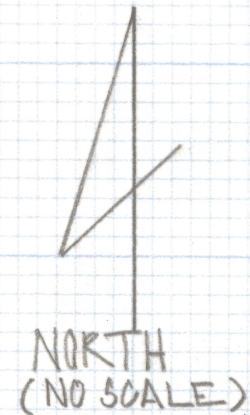

SKETCH
OF
RELATIVE ELEVATIONS TAKEN
11/1/83 FOR DOCTORS OFFICE
4550 EAST GRANT ROAD

NOTE

- (1) SET NAIL IN PAVEMENT EAST OF ENTRANCE
ELEVATION 6.479
- (2) SET SECOND BENCH MARK OPPOSITE CENTER
OF WALL ON TOP OF CURB RETURN ENTRANCE
WAY OFF GRANT ELEVATION 5.281
- (3) ELEVATIONS FOR THIS MAP TAKEN 11/1/83



ROBERT F. MELLEN
REGISTERED LAND SURVEYOR
TUCSON, ARIZONA
JOB# 82-114

Z-2020-411