
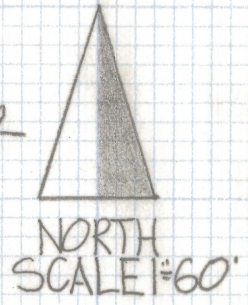
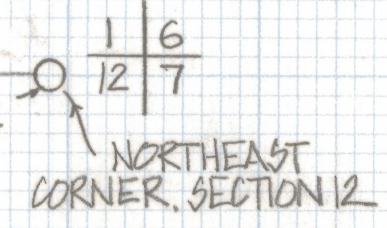


DISCLAIMER:

This unrecorded Record of Survey was donated to the City of Tucson. The City of Tucson provides this data for your personal use "as is." Additionally, the City of Tucson provides this information with the understanding that it is not guaranteed to be accurate, correct or complete and conclusions drawn from such information are the responsibility of the user.

TULA LANE

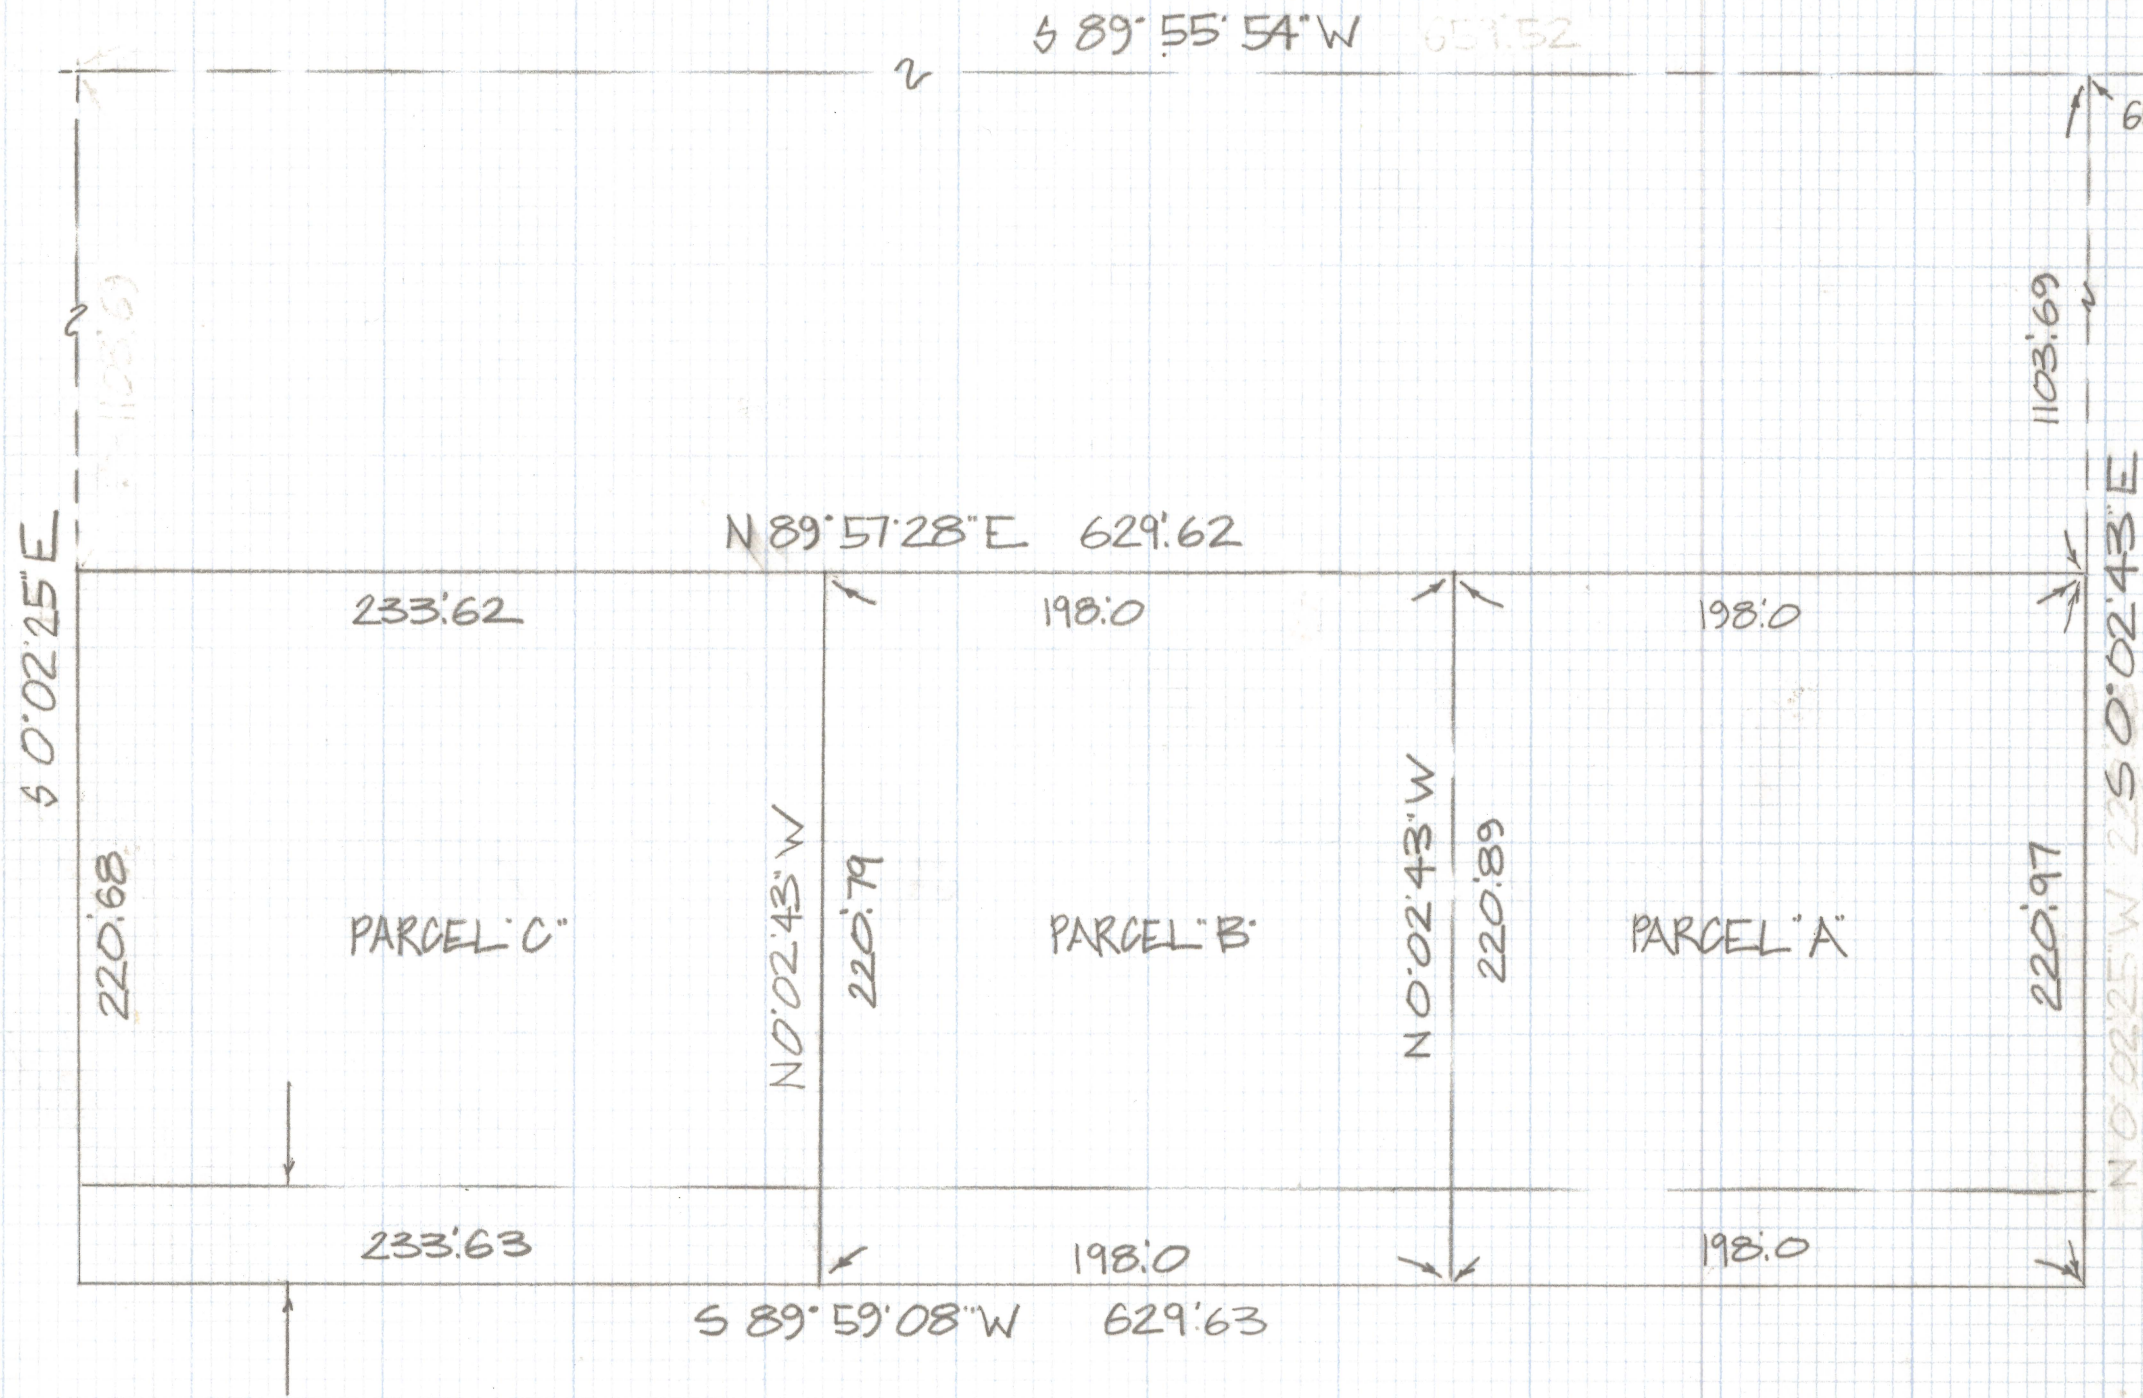

NOTES

- (1) NO PINS SET OR FOUND
 - (2) THIS MAP PREPARED FOR LEGAL DESCRIPTIONS ONLY
- THIS IS NOT A SURVEY

SKETCH FOR
 LEGAL DESCRIPTIONS OF A PORTION OF SECTION 12 TOWNSHIP 13 SOUTH OF RANGE 11 EAST GILA AND SALT RIVER BASE AND MERIDIAN PIMA COUNTY ARIZONA



ROBERT F. MELLEN
 REGISTERED LAND SURVEYOR
 TUCSON, ARIZONA
 JOB# 83-22