



DISCLAIMER:

This unrecorded Record of Survey was donated to the City of Tucson. The City of Tucson provides this data for your personal use "as is." Additionally, the City of Tucson provides this information with the understanding that it is not guaranteed to be accurate, correct or complete and conclusions drawn from such information are the responsibility of the user.

NOTES

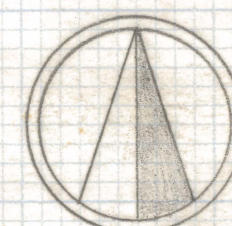

SCALE 1"=100'

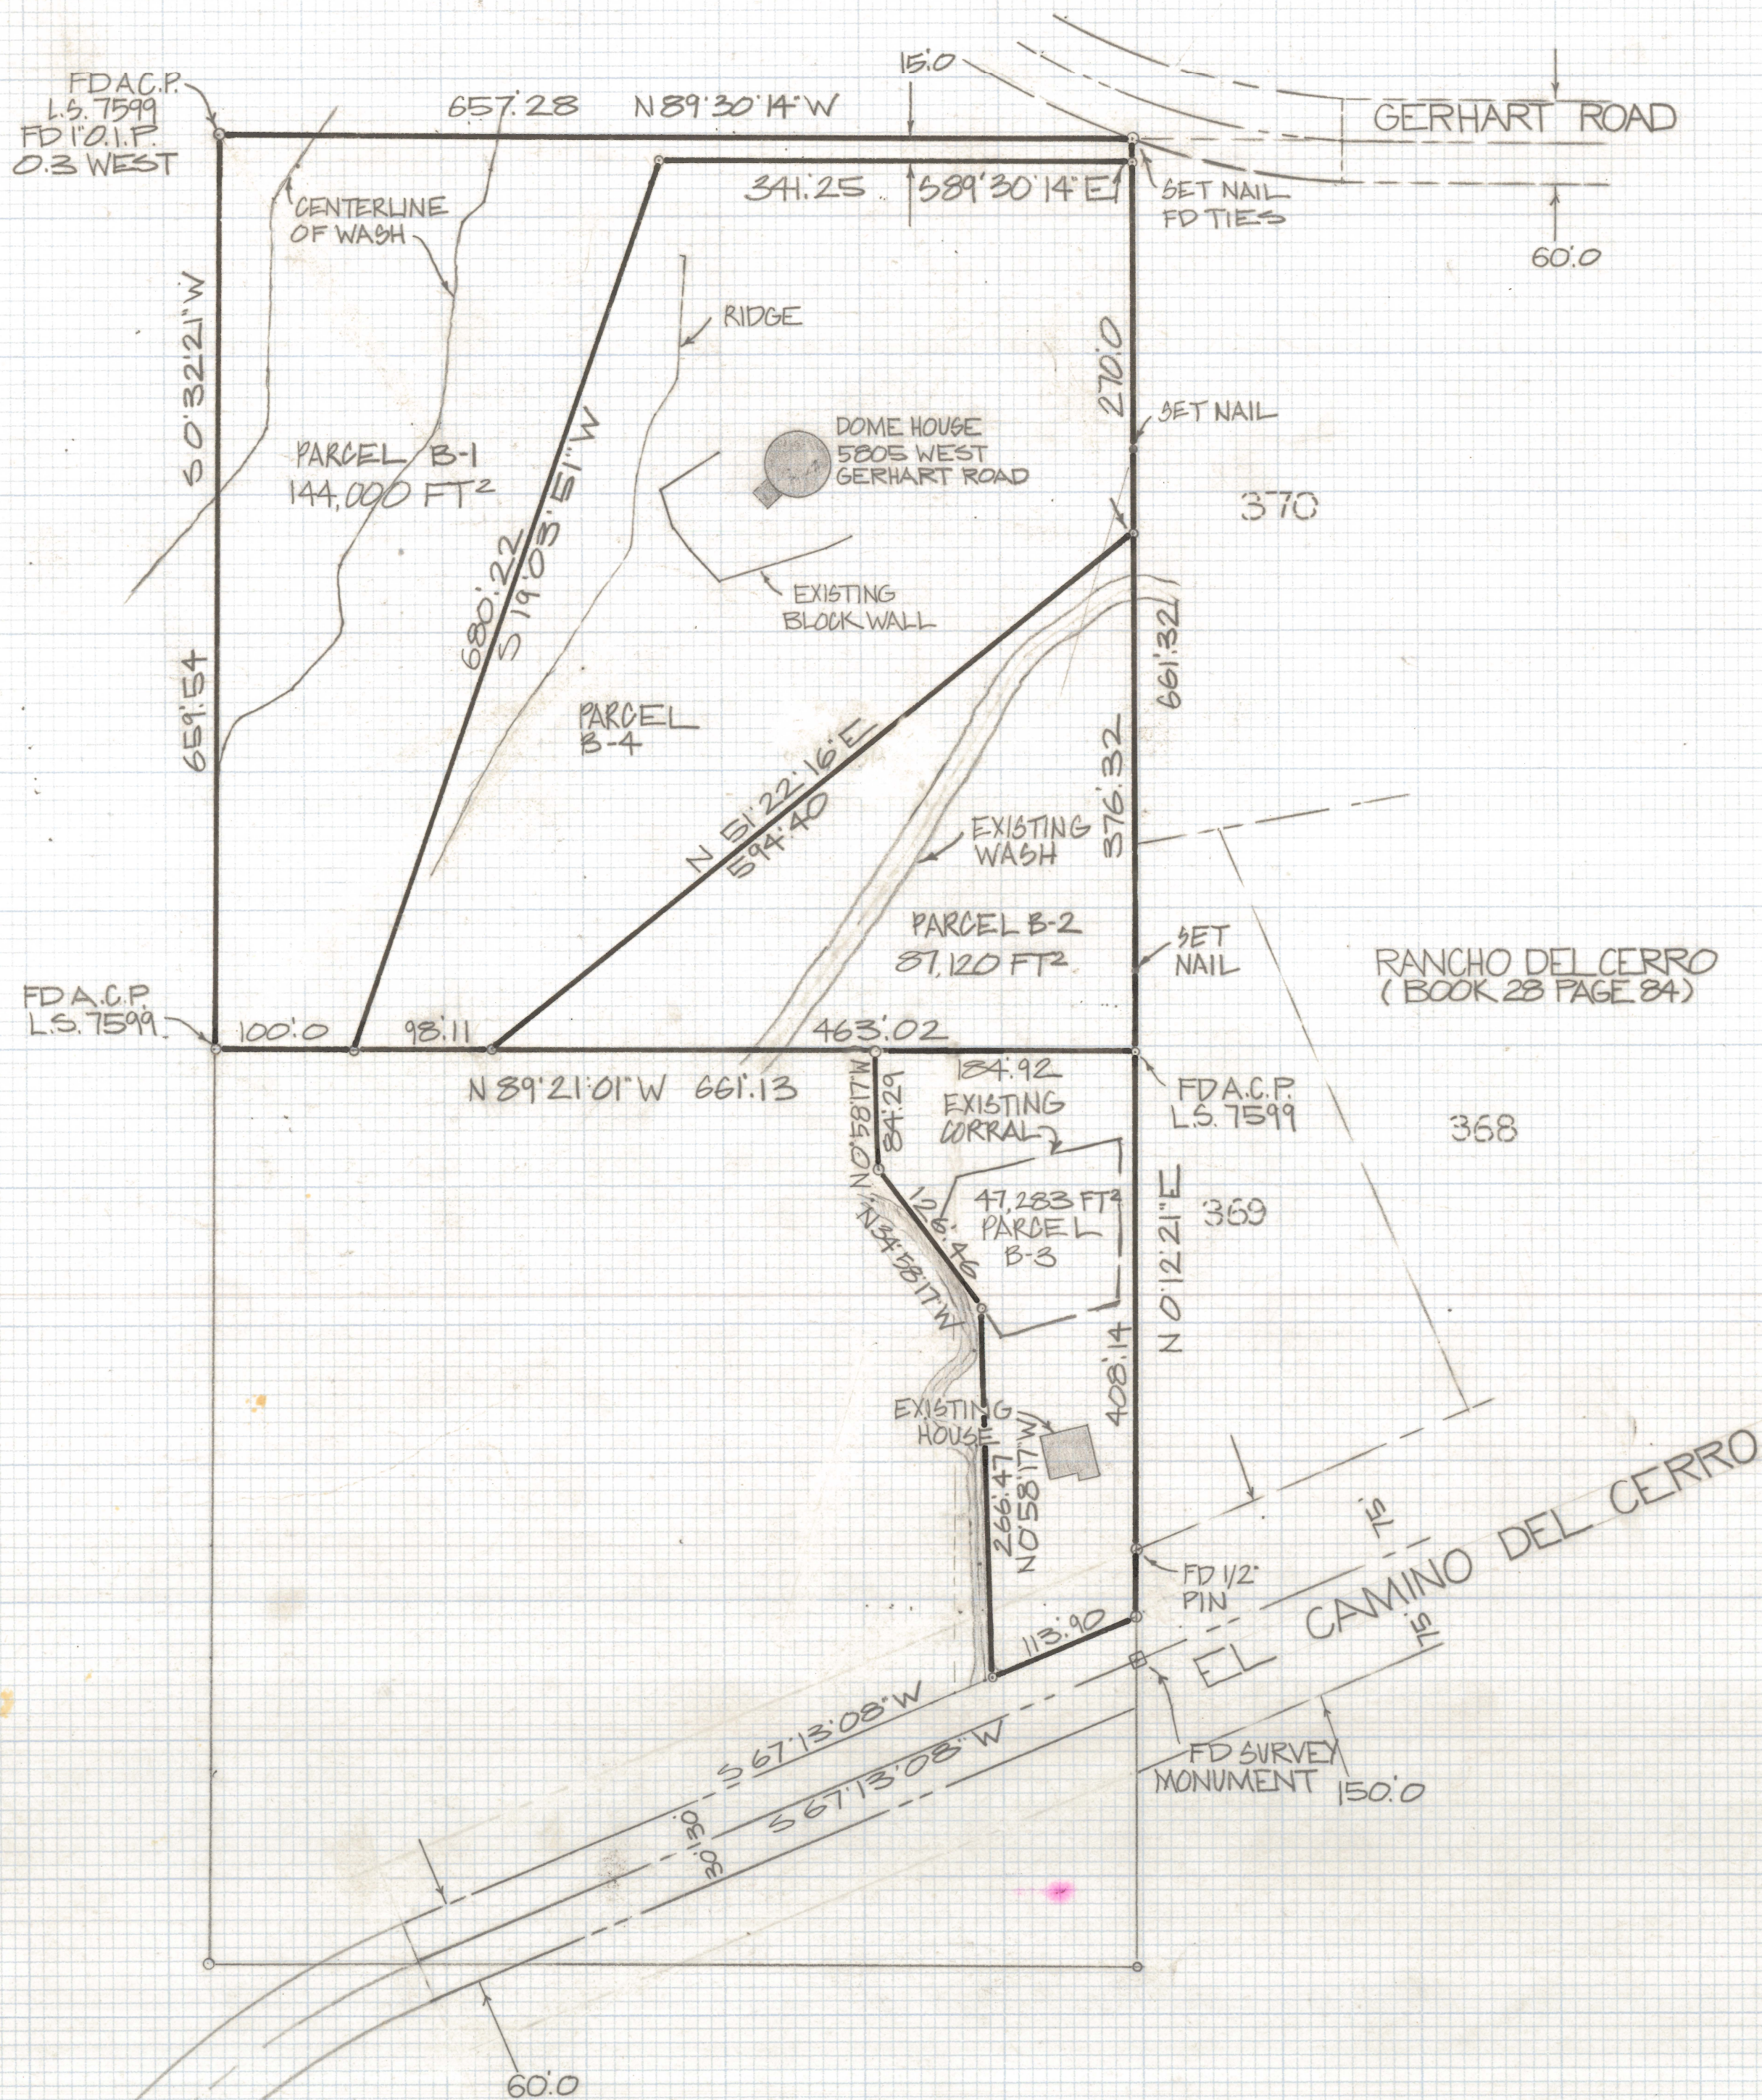


RESULTS OF SURVEY


OF THE NORTHEAST QUARTER OF THE NORTHEAST QUARTER
OF THE NORTHWEST QUARTER SECTION 23 TOWNSHIP 13 SOUTH OF
RANGE 12 EAST GILA AND SALT RIVER BASE AND MERIDIAN
PIMA COUNTY ARIZONA



ROBERT F. MELLEN
REGISTERED LAND SURVEYOR
TUCSON, ARIZONA
JOB# 83-37

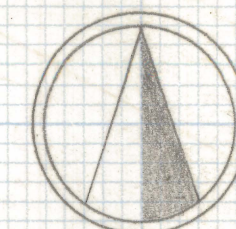

SCALE 1"=50'

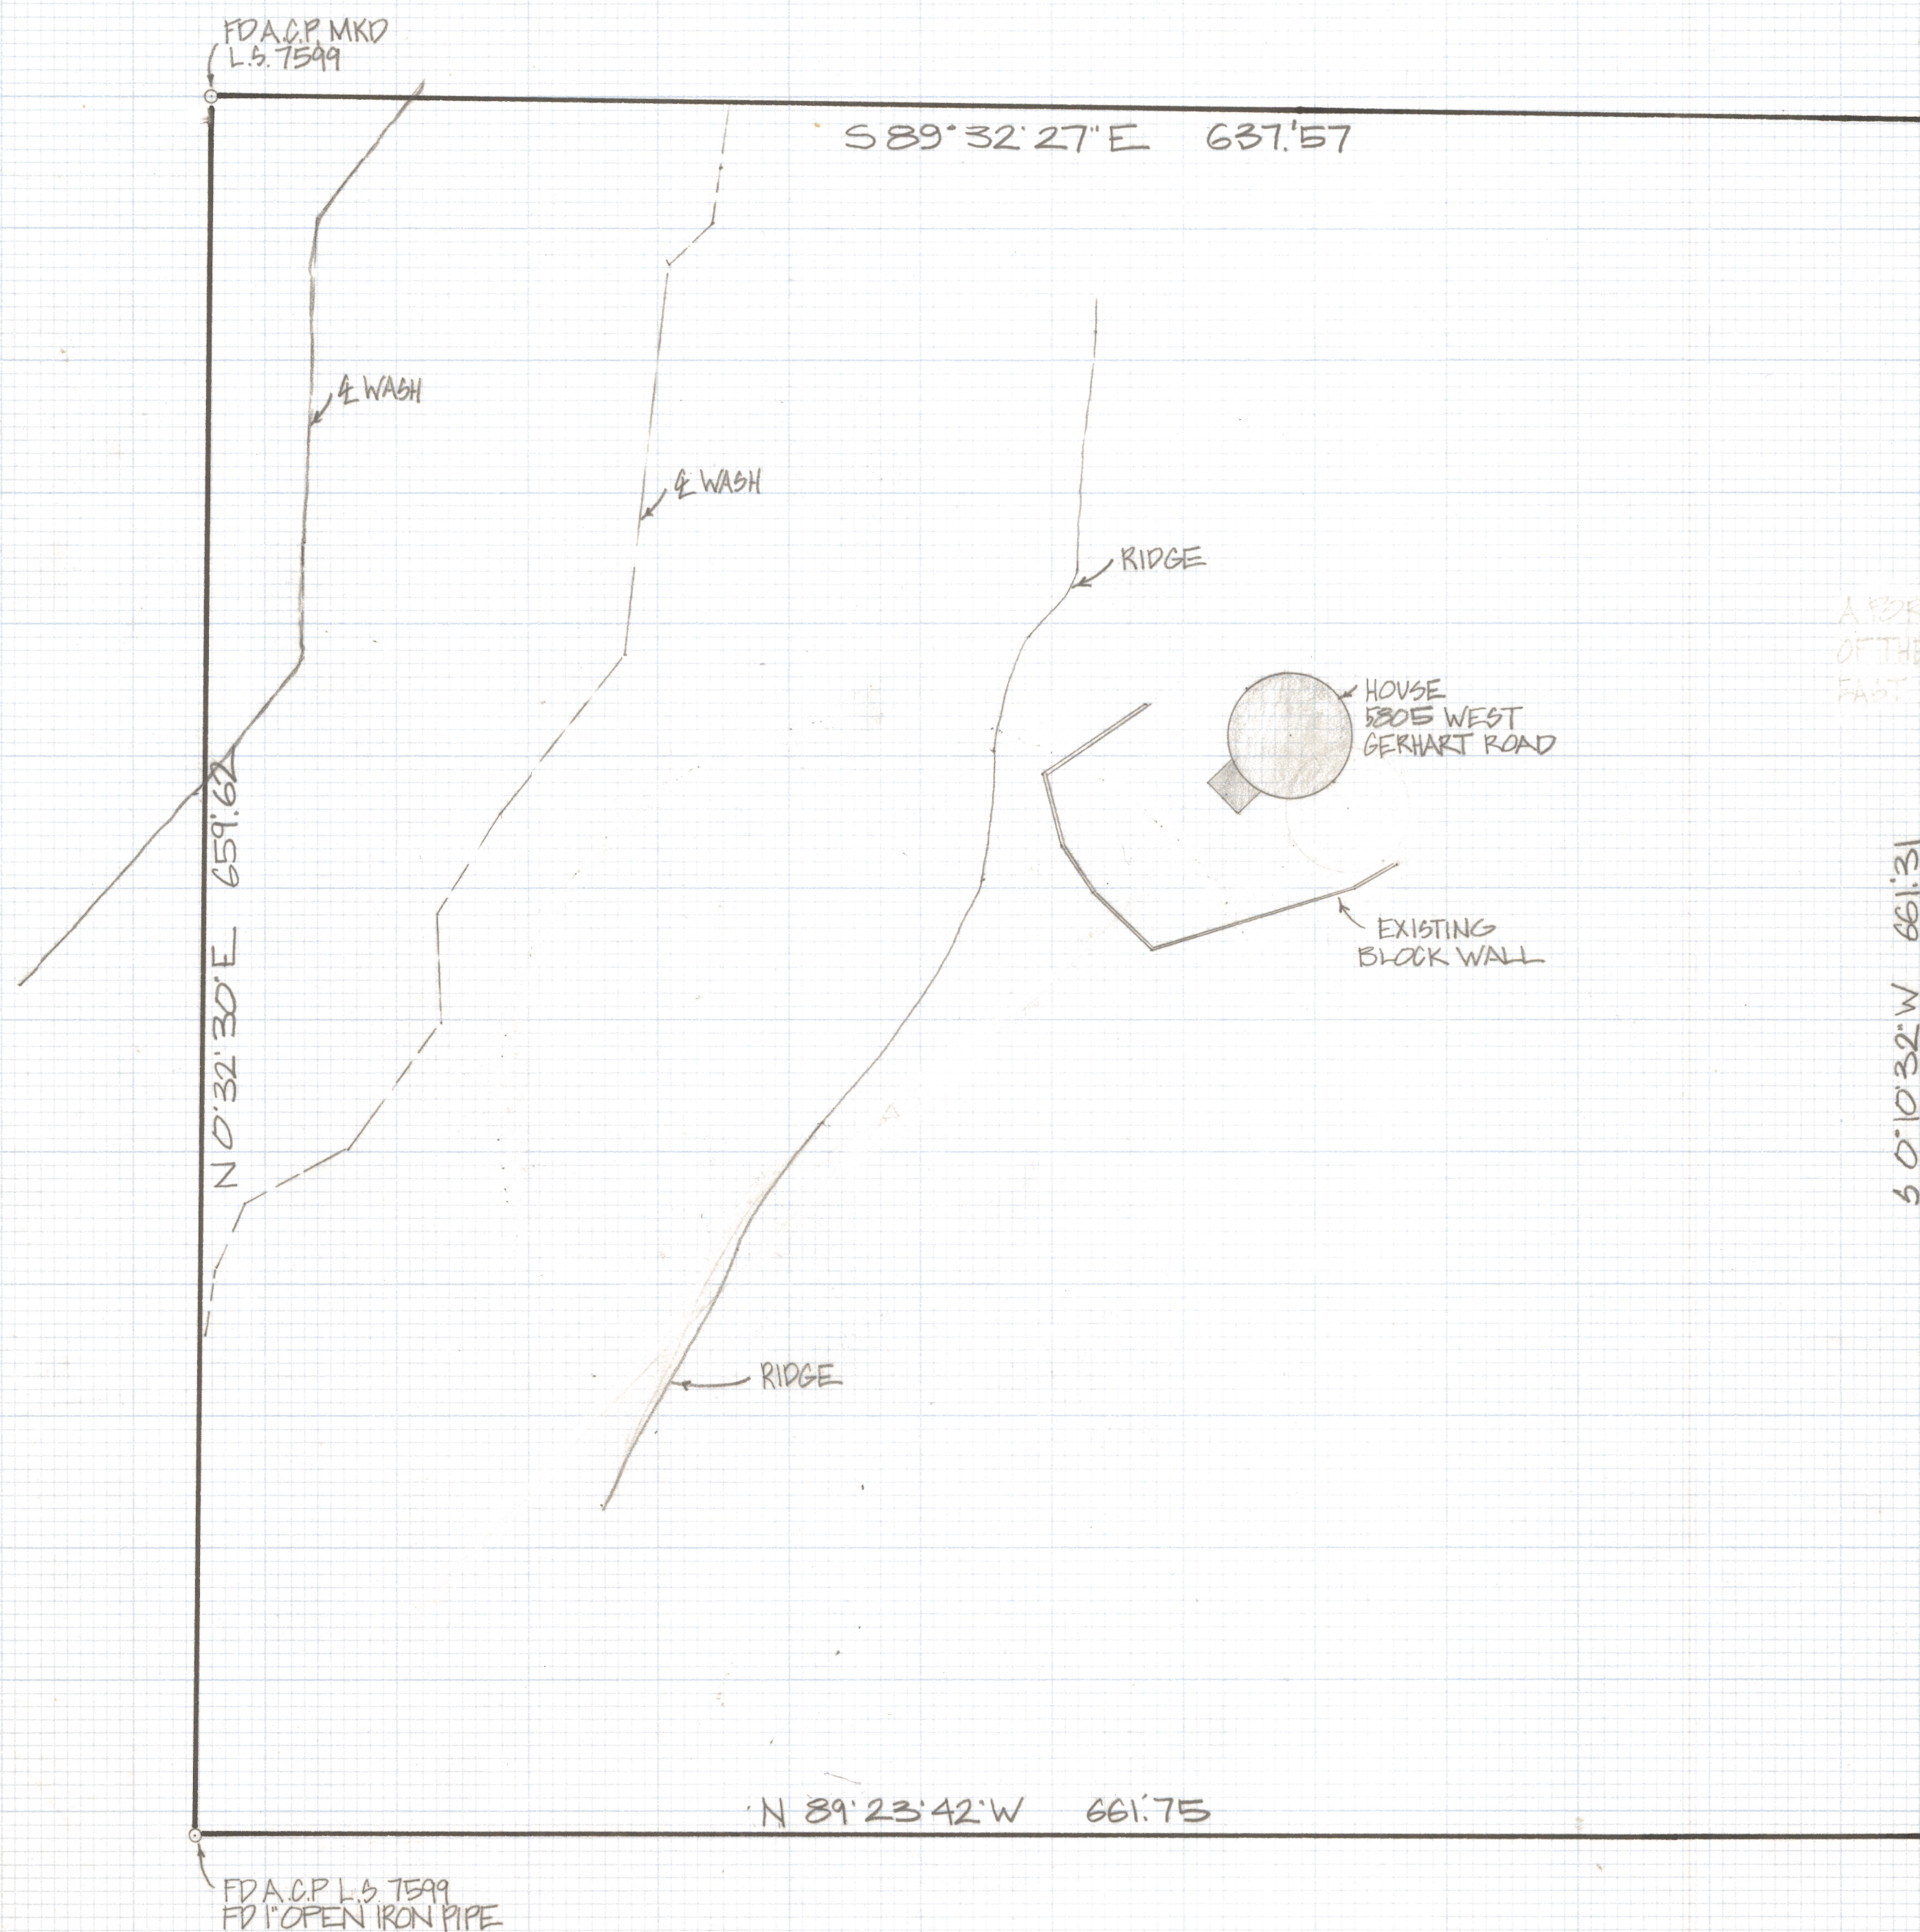

SKETCH
OF

A PORTION OF THE NORTHEAST QUARTER OF THE NORTHEAST QUARTER
OF THE NORTHWEST QUARTER SECTION 23 TOWNSHIP 13 SOUTH RANGE 12
EAST 61A AND 61B AND SALT RIVER BASE AND MERIDIAN PIMA COUNTY ARIZONA

NOTES

- (1) BEARINGS AND DIMENSIONS ON THIS SKETCH
WERE TAKEN FROM SURVEY BY URBAN ENGINEERS
JOB# 78363 FURNISHED BY OWNER AND WERE
NOT CHECKED

SKETCH
OF

A PORTION OF THE NORTHEAST QUARTER OF THE NORTHEAST QUARTER
OF THE NORTHWEST QUARTER SECTION 23 TOWNSHIP 13 SOUTH RANGE
12 EAST 61A AND 61B AND SALT RIVER BASE AND MERIDIAN PIMA COUNTY ARIZONA



ROBERT F. MELLEN
REGISTERED LAND SURVEYOR
TUCSON, ARIZONA
JOB# 83-37