



# **DISCLAIMER:**

**This unrecorded Record of Survey was donated to the City of Tucson. The City of Tucson provides this data for your personal use "as is." Additionally, the City of Tucson provides this information with the understanding that it is not guaranteed to be accurate, correct or complete and conclusions drawn from such information are the responsibility of the user.**

CURVE DATA					
Nº	RADIUS	DELTA	TANGENT	LENGTH	CHORD
1	50.0	21°04'29"	9.30	18.39	18.28

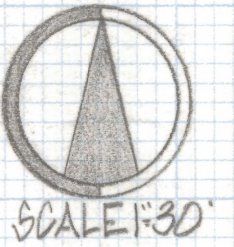

BASEO TIERRA VERDE

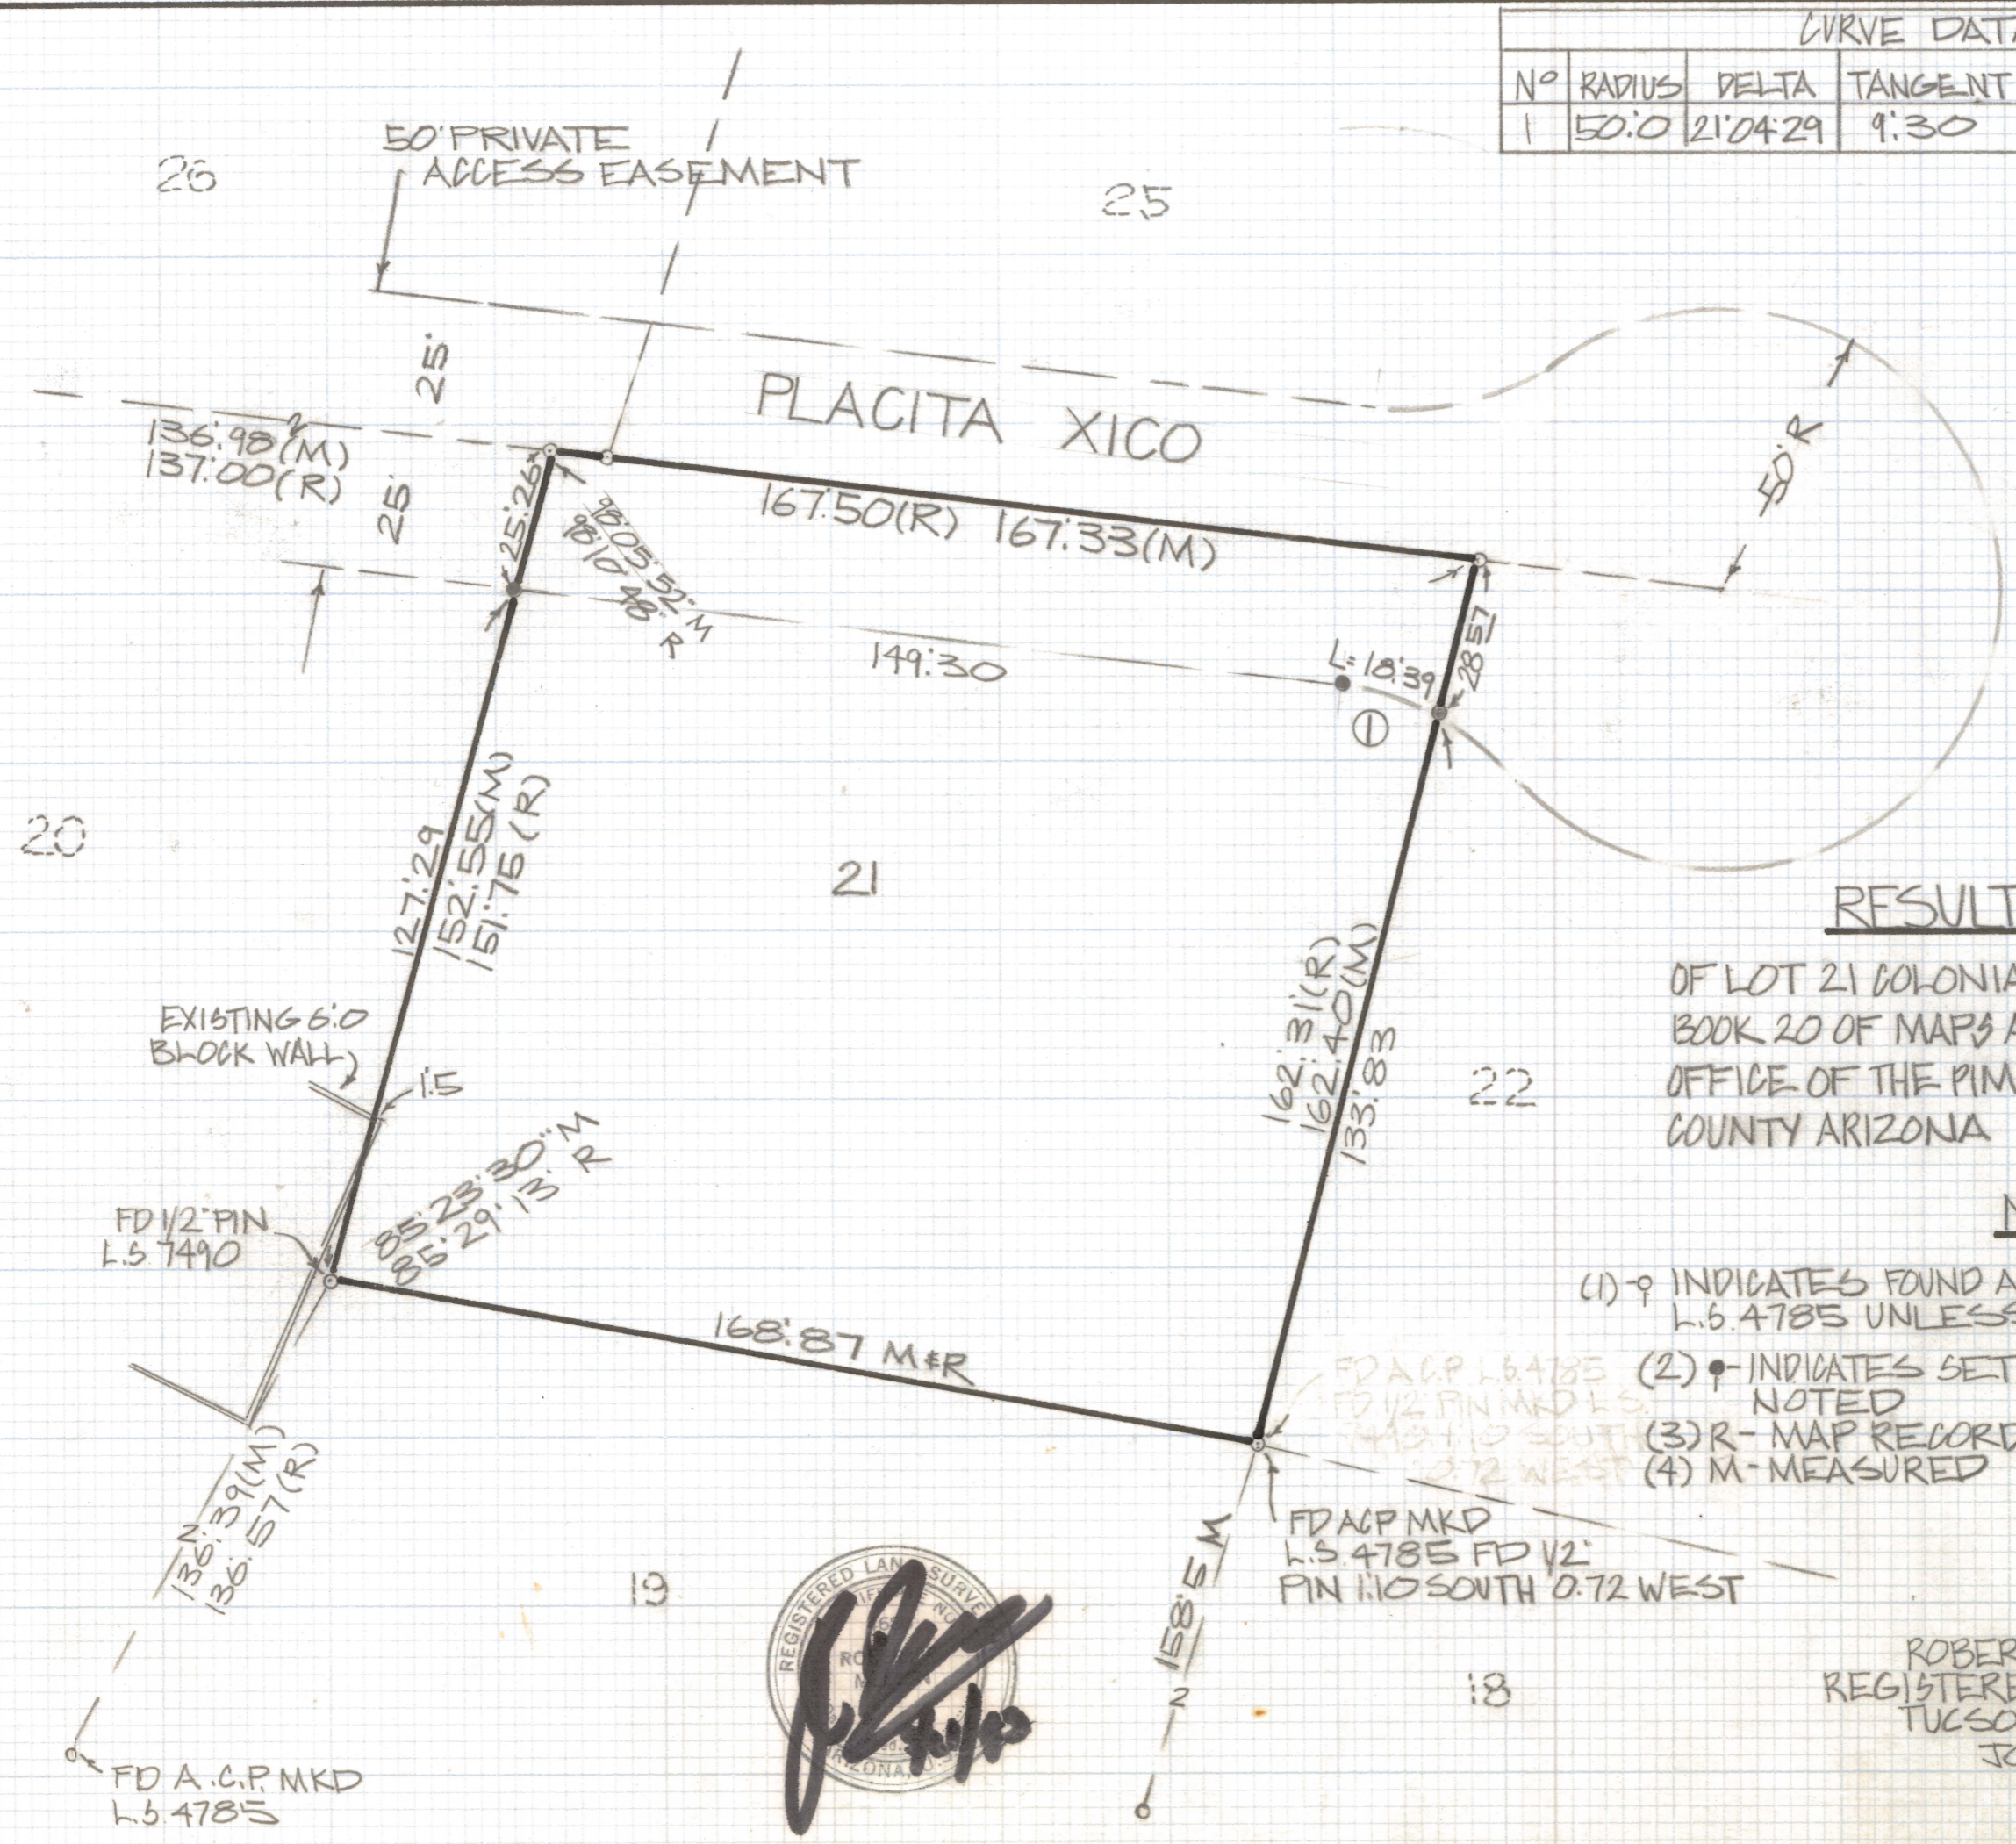

**RESULTS OF SURVEY**

OF LOT 21 COLONIA TIERRA VERDE RECORDED IN BOOK 20 OF MAPS AND PLATS AT PAGE 95 IN THE OFFICE OF THE PIMA COUNTY RECORDER PIMA COUNTY ARIZONA

**NOTES**

- (1) ♀ INDICATES FOUND ALUMINUM CAPPED PIN MKD L.S. 4785 UNLESS NOTED
- (2) ♂ INDICATES SET 1/2" PIN MKD L.S. 4680 UNLESS NOTED
- (3) R - MAP RECORD
- (4) M - MEASURED

FD ACP L.S. 4785  
 FD 1/2" PIN MKD L.S. 4680  
 PIN 11.0 SOUTH 0.72 WEST

FD 1/2" PIN L.S. 7490  
 FD A.C.P. MKD L.S. 4785



ROBERT F. MELLEN  
 REGISTERED LAND SURVEYOR  
 TUCSON, ARIZONA  
 JOB# 83-38