

DISCLAIMER:

This unrecorded Record of Survey was donated to the City of Tucson. The City of Tucson provides this data for your personal use "as is." Additionally, the City of Tucson provides this information with the understanding that it is not guaranteed to be accurate, correct or complete and conclusions drawn from such information are the responsibility of the user.

EAST DREXEL ROAD





SKETCH SHOWING
PROPOSED GRADES

ONLY 1" REVEAL IS POSSIBLE
FOR UNITS 1 AND 2


NOTE

- (1) ONLY 1" REVEAL IS POSSIBLE FOR UNITS 1 AND 2
- (2) * INDICATES EXISTING ELEVATION
- (3) [3704] & GRADE AT 0.4%
- (4) THIS BECOMES THE CRITICAL POINT AS FLOW LINE IS 1/4" BELOW FORCH SLAB SHADED AREA MAY FOND ON WEST SIDE
- (5) GRADES FOR SIDEWALK SHOULD BE CAREFULLY SET TO AVOID FONDING IN CRITICAL AREA

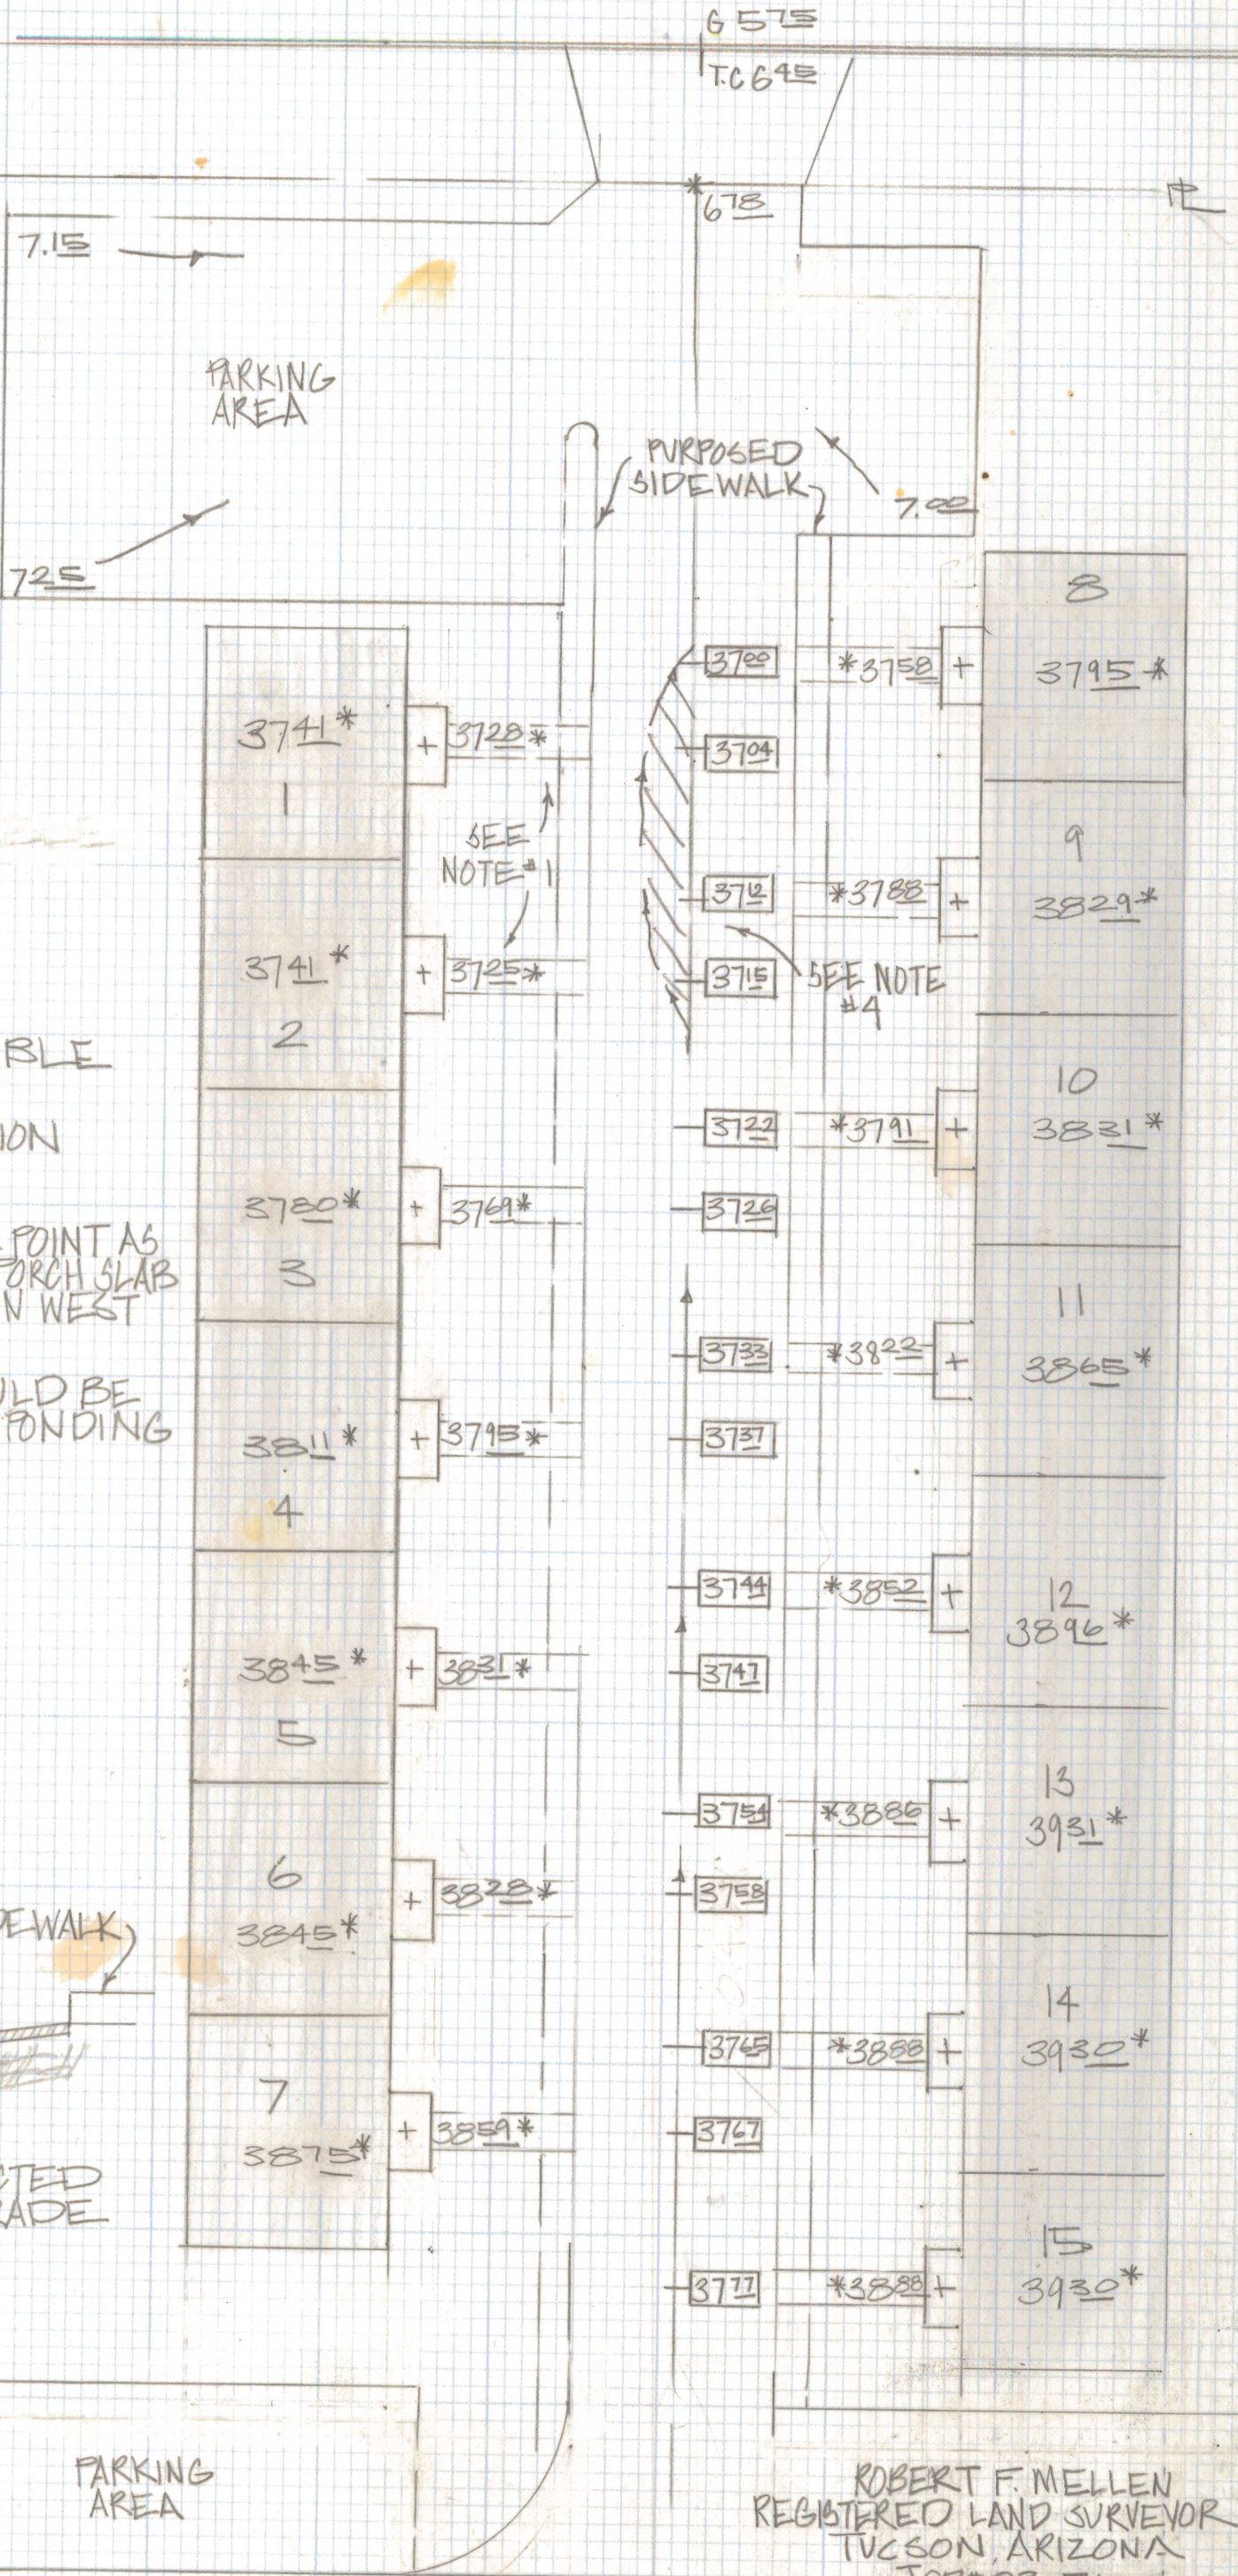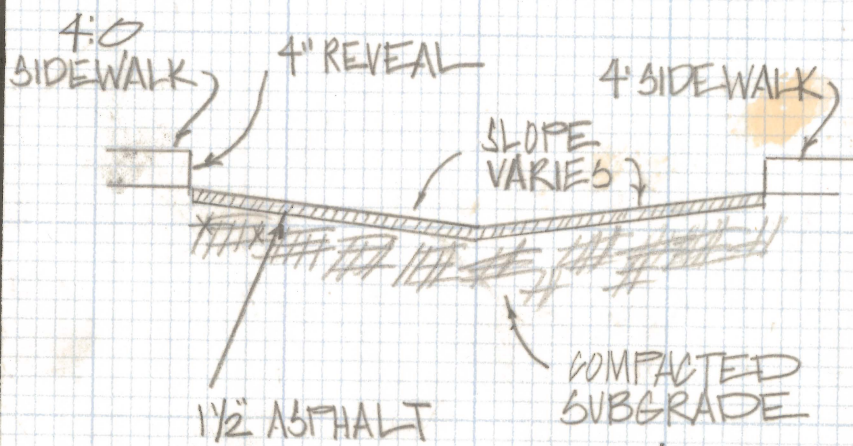


ROBERT F. MELLEN
REGISTERED LAND SURVEYOR
TUCSON, ARIZONA
JOB# 83-51

DREXEL ROAD

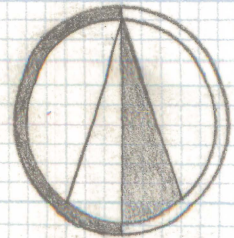

SCALE 1"=30'

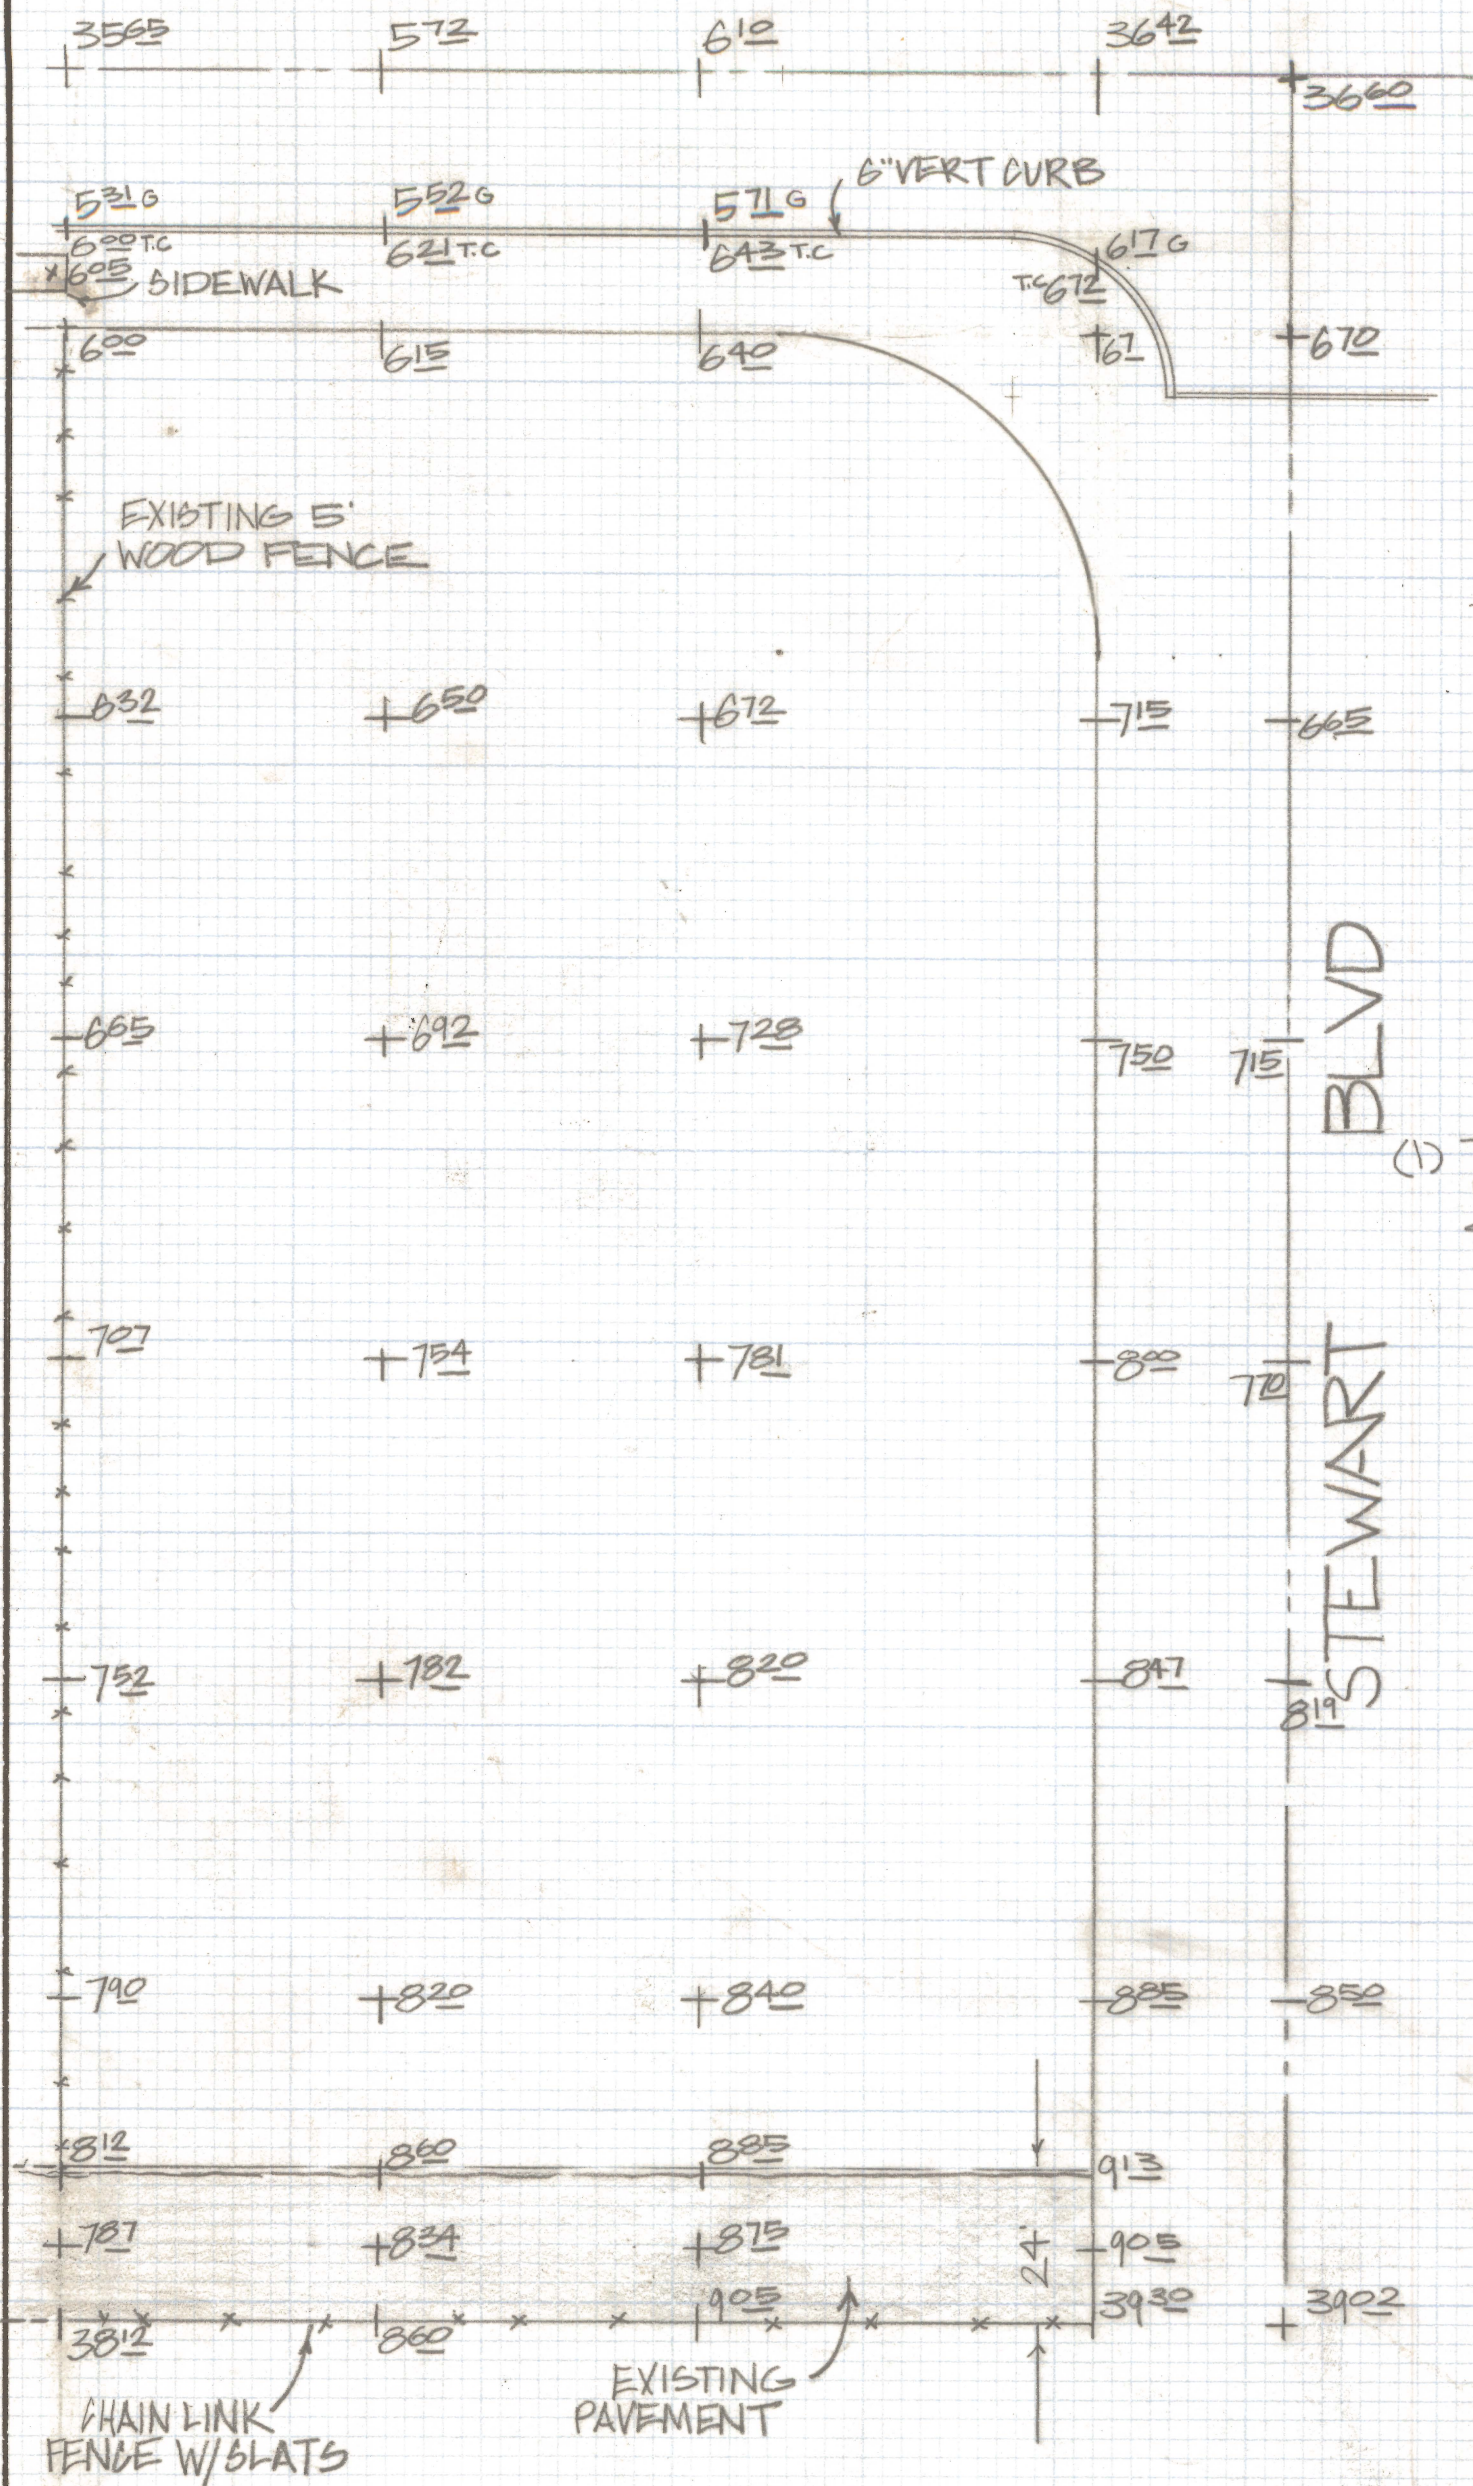

SKETCH

OF TOPOGRAPHICAL SURVEY OF A PORTION OF
LOT 213 LOS RANCHITOS #6 RECORDED IN BOOK
8 OF MAPS AND PLATS AT PAGE 41 IN THE OFFICE
OF THE PIMA COUNTY RECORDER PIMA COUNTY ARIZONA



ROBERT F. MELLEN
REGISTERED LAND SURVEYOR
TUCSON, ARIZONA
JOB # 83-51

Z-2020-453-002

4