
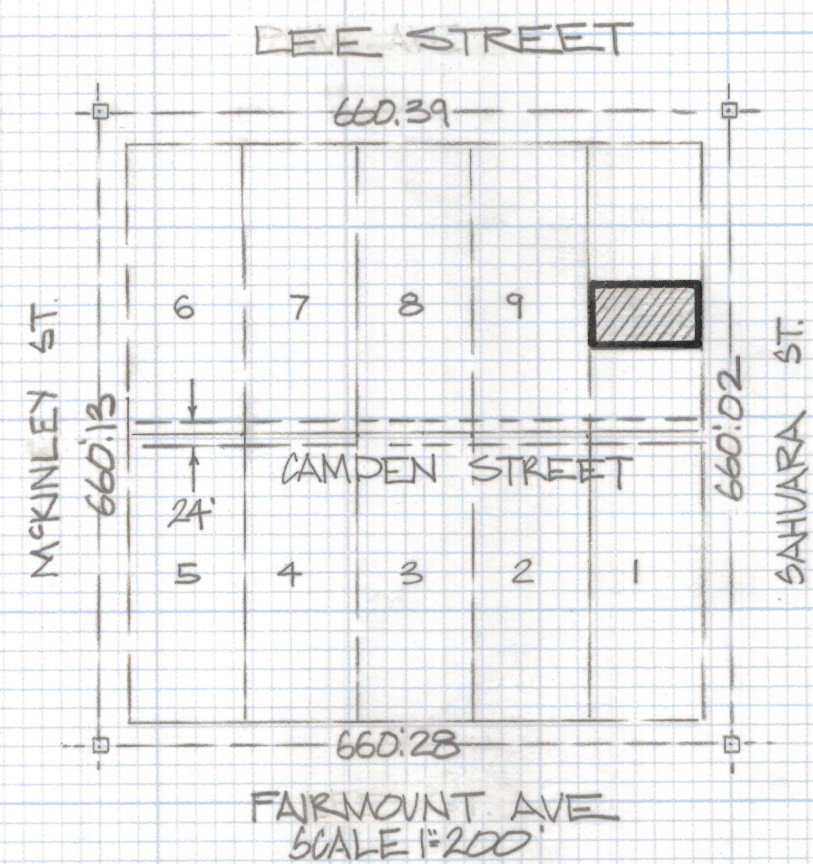


DISCLAIMER:

This unrecorded Record of Survey was donated to the City of Tucson. The City of Tucson provides this data for your personal use "as is." Additionally, the City of Tucson provides this information with the understanding that it is not guaranteed to be accurate, correct or complete and conclusions drawn from such information are the responsibility of the user.

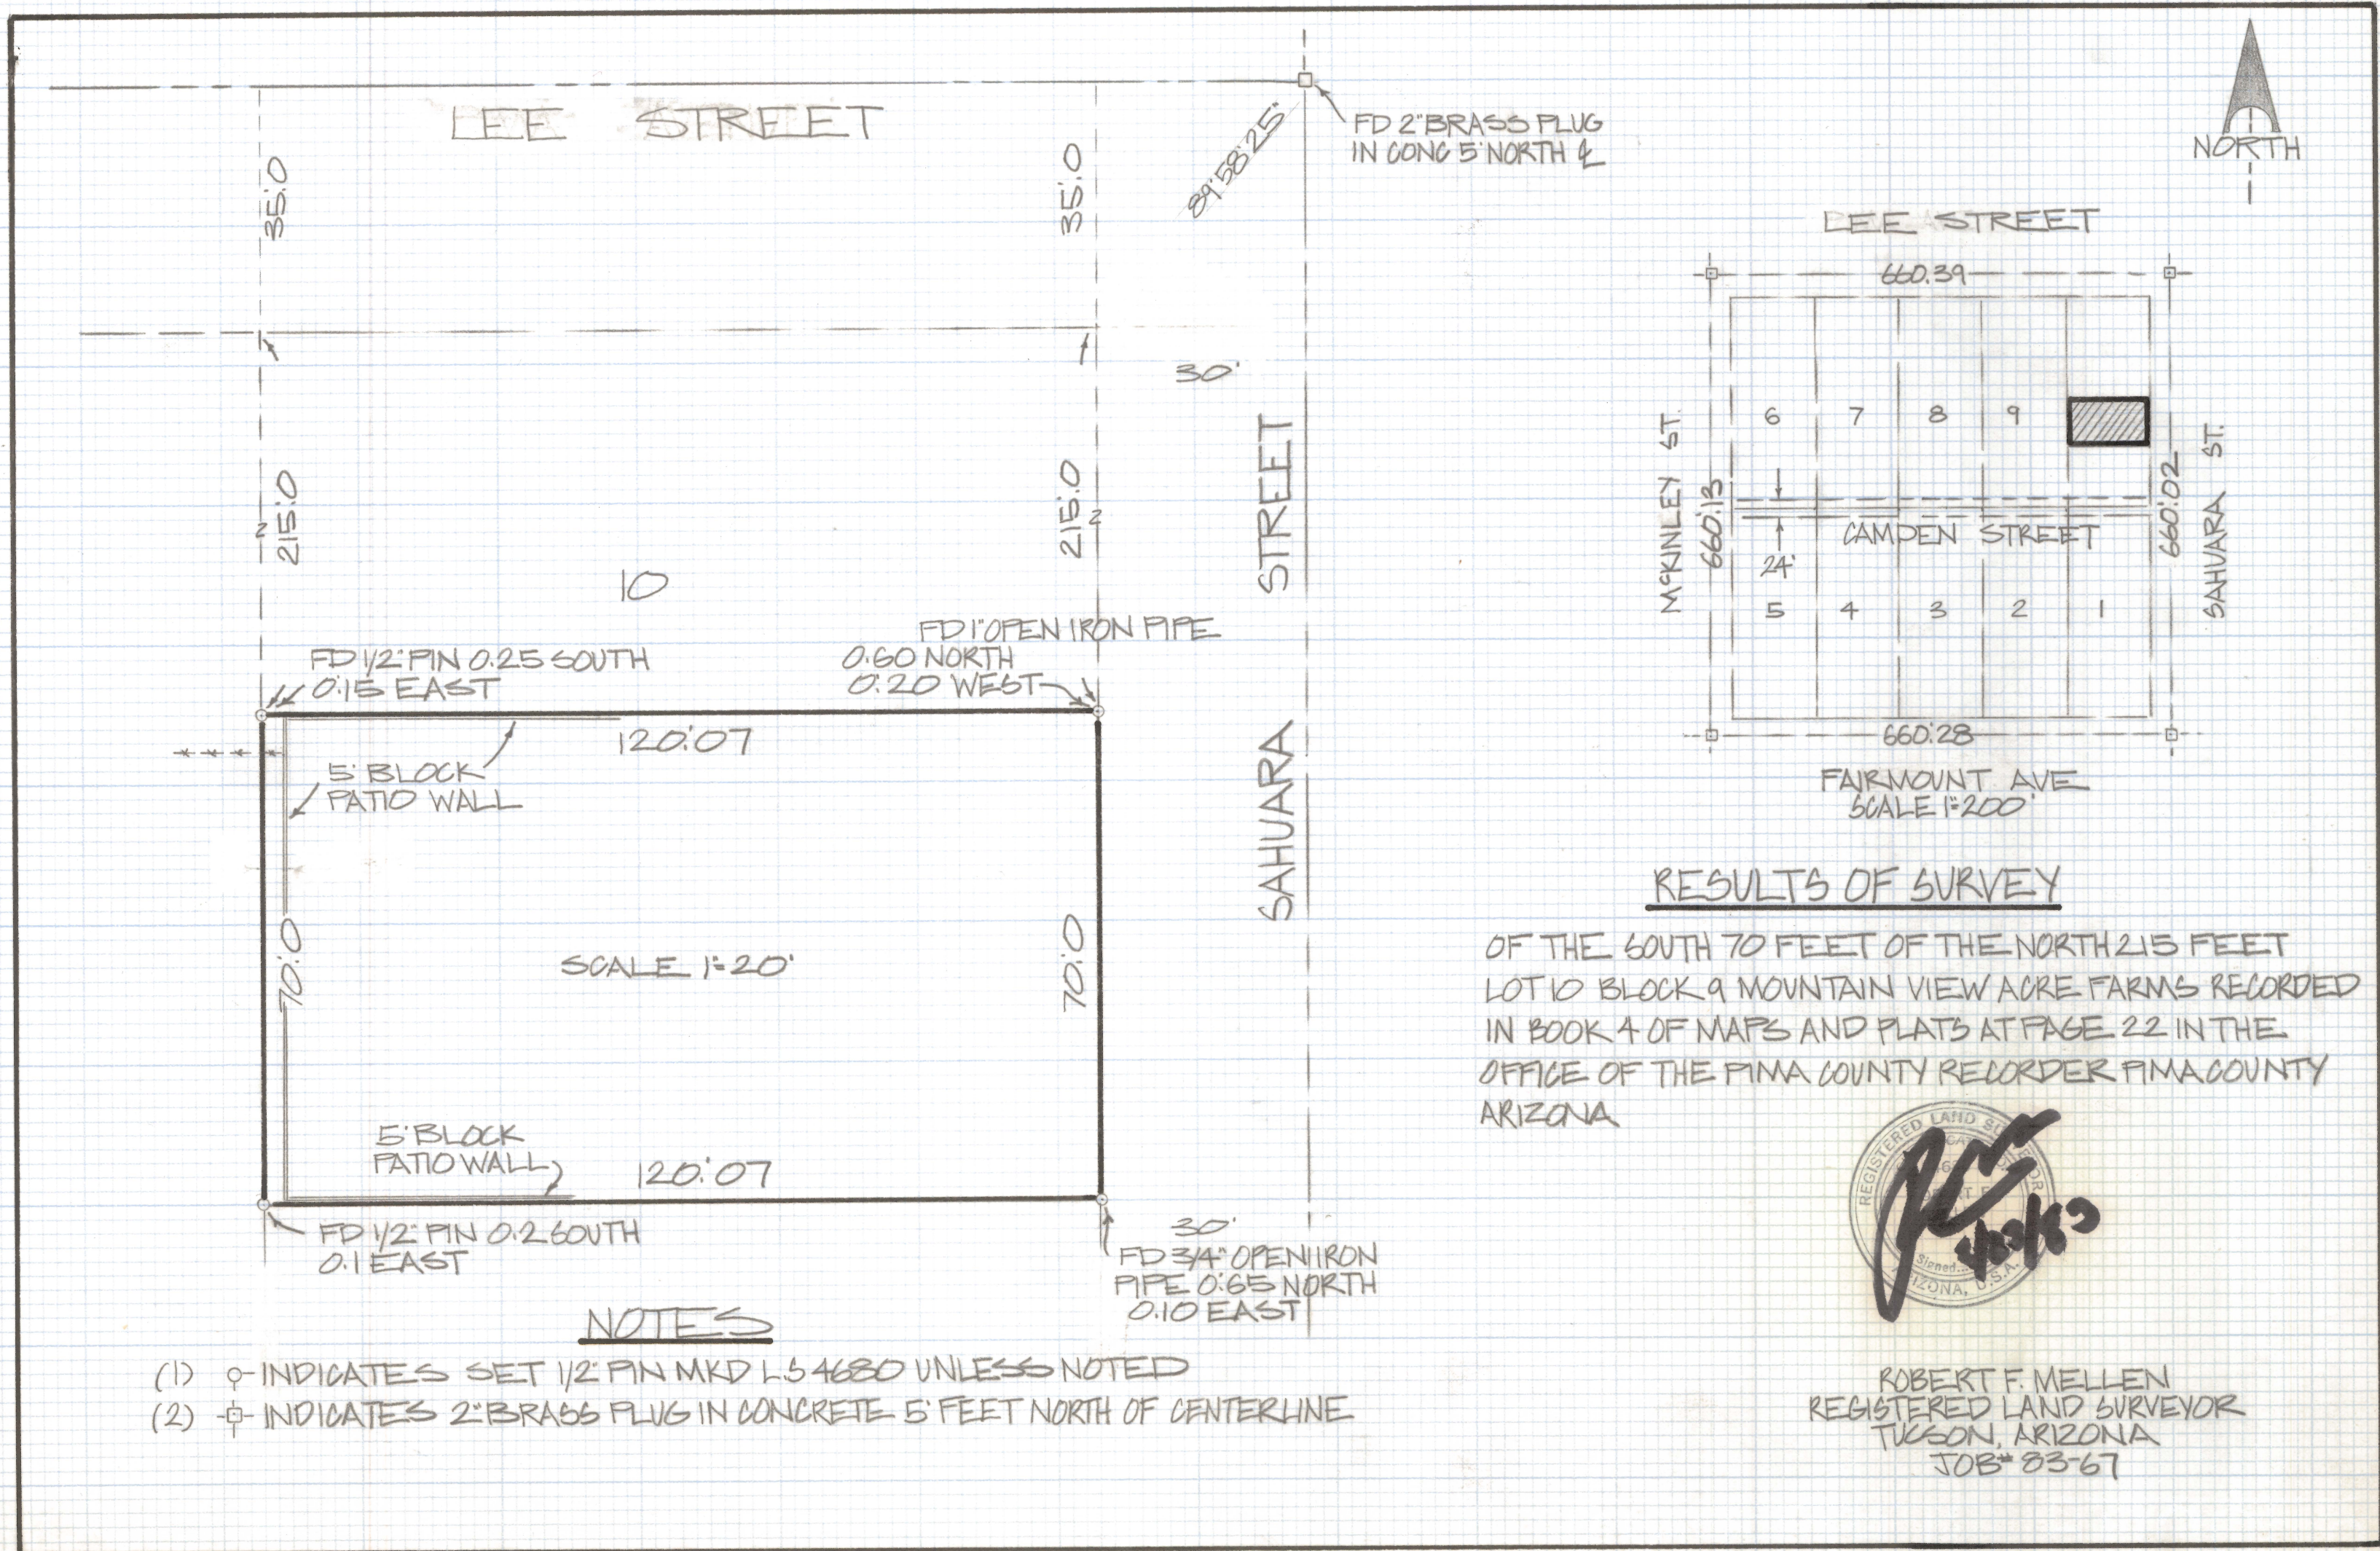

RESULTS OF SURVEY

OF THE SOUTH 70 FEET OF THE NORTH 215 FEET LOT 10 BLOCK 9 MOUNTAIN VIEW ACRE FARMS RECORDED IN BOOK 4 OF MAPS AND PLATS AT PAGE 22 IN THE OFFICE OF THE PINA COUNTY RECORDER PINA COUNTY ARIZONA



ROBERT F. MELLEN
 REGISTERED LAND SURVEYOR
 TUCSON, ARIZONA
 JOB# 83-67

NOTES

- (1) ♀ INDICATES SET 1/2" PIN MKD L.S. 4680 UNLESS NOTED
- (2) ⊕ INDICATES 2" BRASS PLUG IN CONCRETE 5 FEET NORTH OF CENTERLINE