



DISCLAIMER:

This unrecorded Record of Survey was donated to the City of Tucson. The City of Tucson provides this data for your personal use "as is." Additionally, the City of Tucson provides this information with the understanding that it is not guaranteed to be accurate, correct or complete and conclusions drawn from such information are the responsibility of the user.

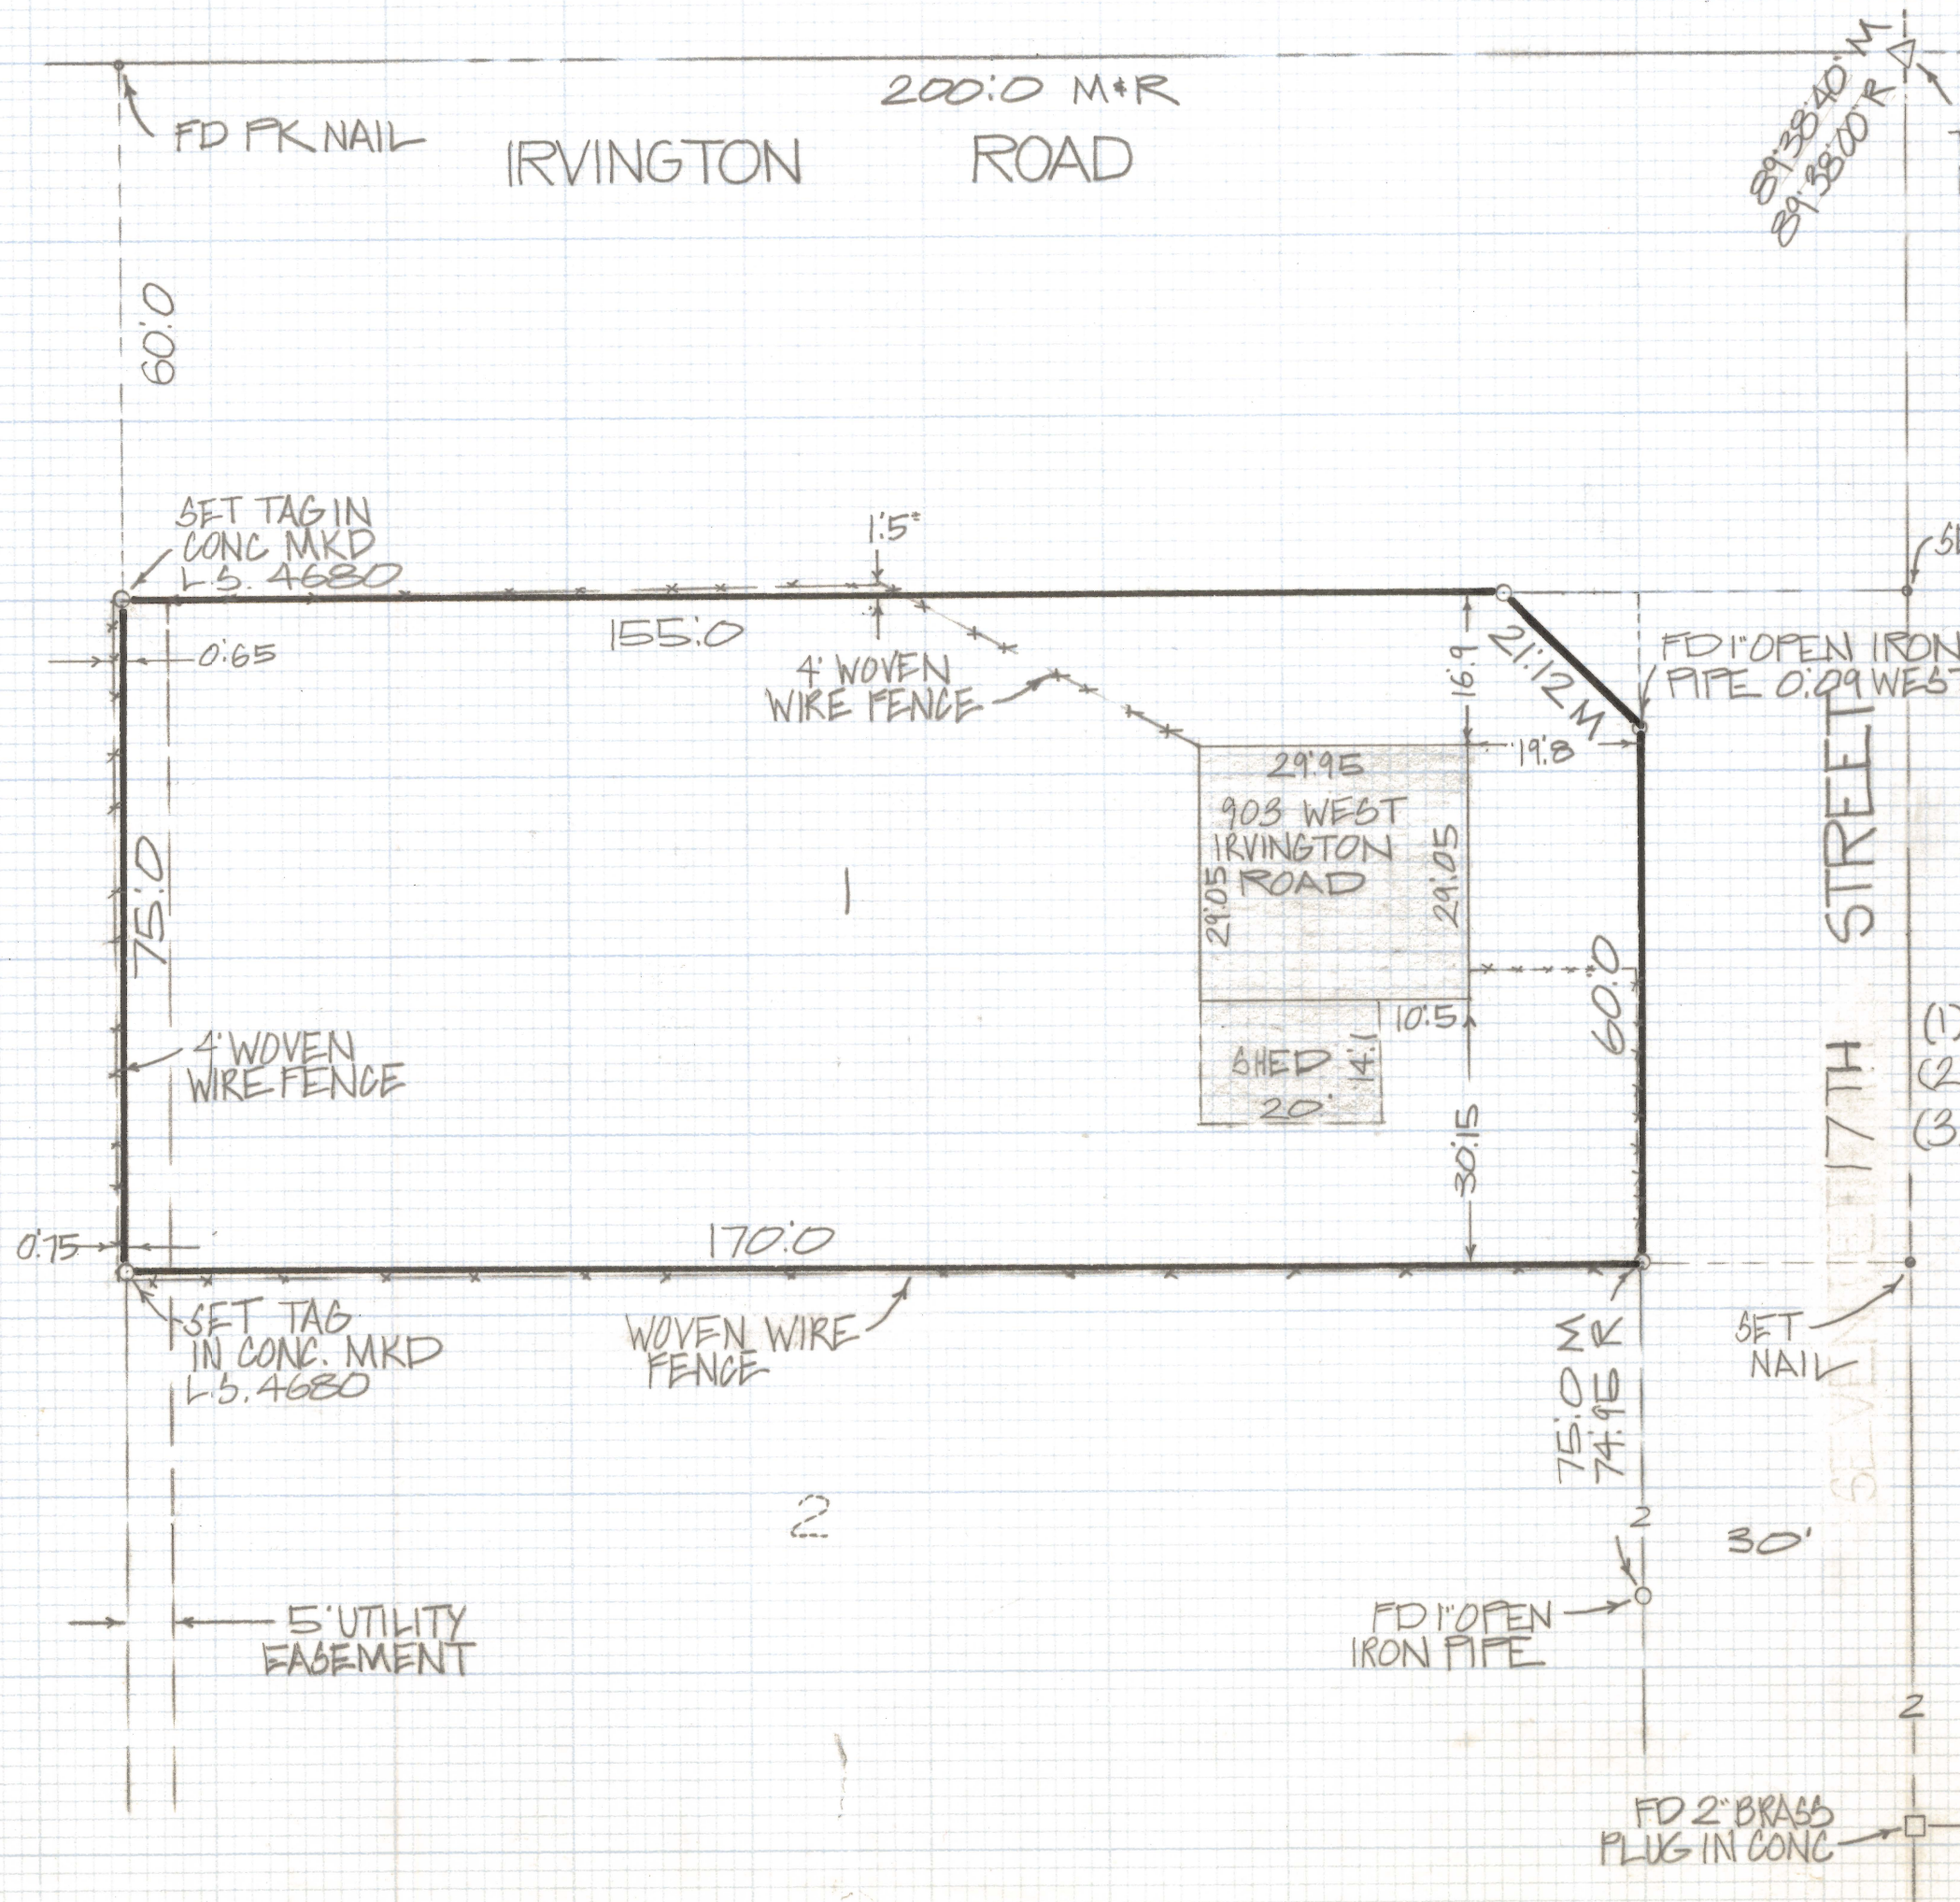

FD P.K. NAIL
TRACK SPIKE 0.05
NORTH 0.10 EAST

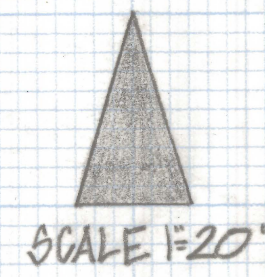

RESULTS OF SURVEY

OF LOT 1 BLOCK 103 NATIONAL CITY N° 9
RECORDED IN BOOK 8 OF MAPS AND PLATS AT
PAGE 85 IN THE OFFICE OF THE PIMA
COUNTY RECORDER PIMA COUNTY ARIZONA

NOTES

- (1) ♀ INDICATES SET 1/2" PIN MKD L.S. 4680 UNLESS NOTED
- (2) M - MEASURED
- (3) R - MAP RECORD



ROBERT F. MELLEN
REGISTERED LAND SURVEYOR
TUCSON, ARIZONA
JOB # 83-75