


# **DISCLAIMER:**

**This unrecorded Record of Survey was donated to the City of Tucson. The City of Tucson provides this data for your personal use "as is." Additionally, the City of Tucson provides this information with the understanding that it is not guaranteed to be accurate, correct or complete and conclusions drawn from such information are the responsibility of the user.**

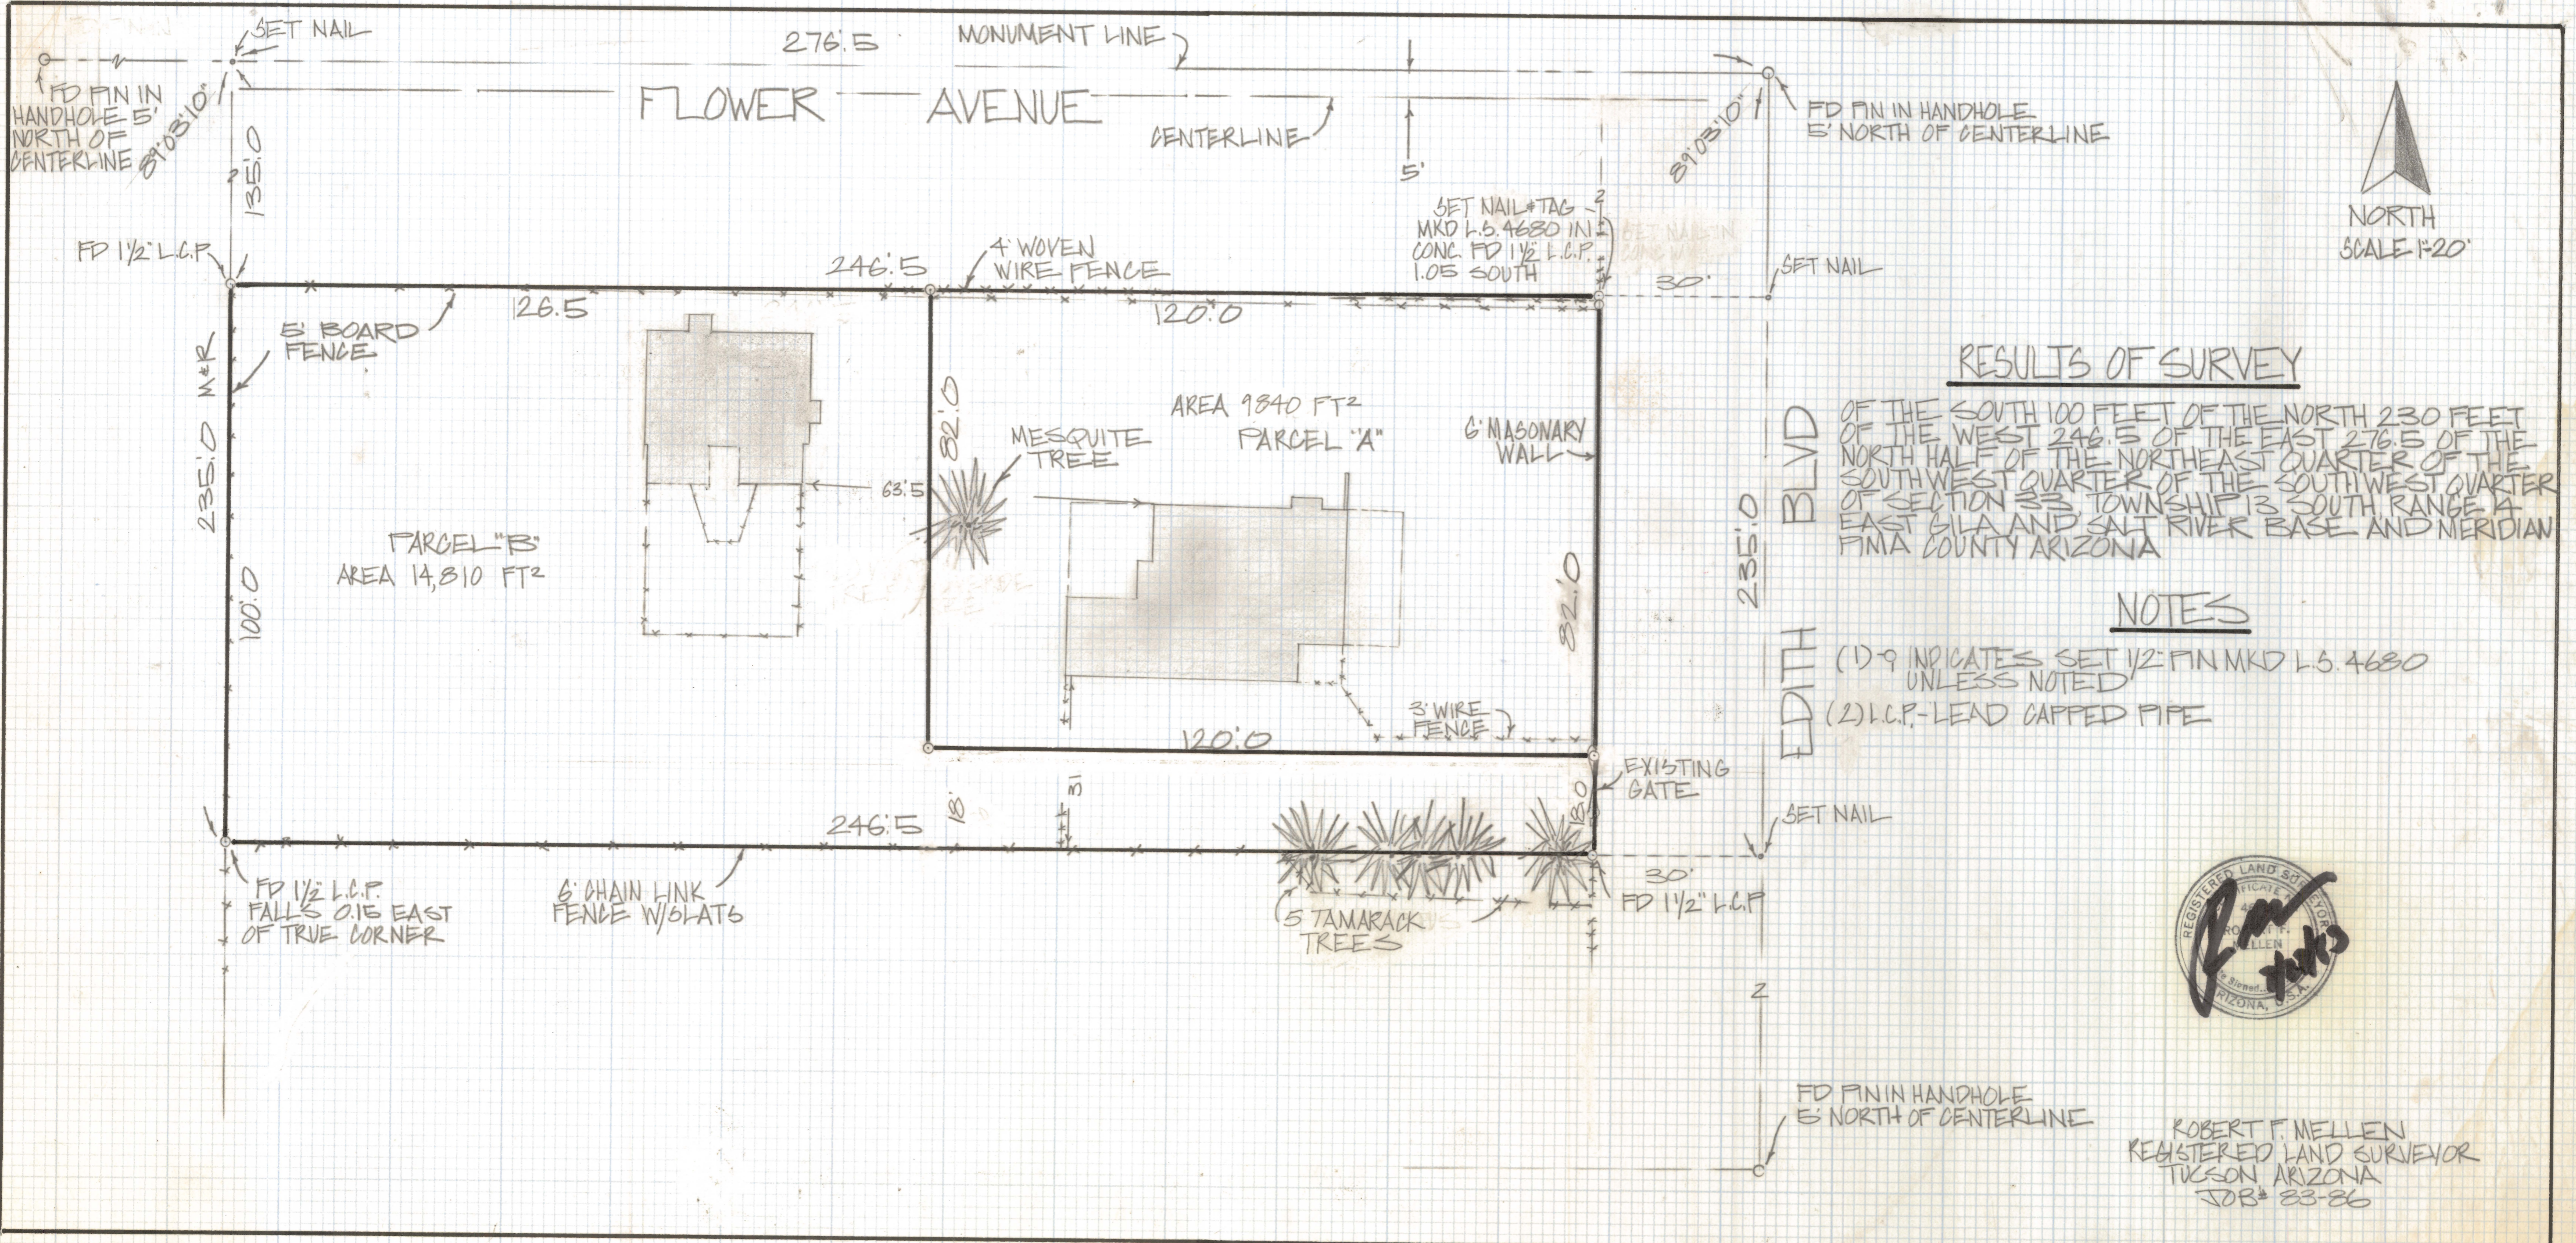

RESULTS OF SURVEY

OF THE SOUTH 100 FEET OF THE NORTH 230 FEET OF THE WEST 246.5 OF THE EAST 276.5 OF THE NORTH HALF OF THE NORTHEAST QUARTER OF THE SOUTH WEST QUARTER OF THE SOUTH WEST QUARTER OF SECTION 33 TOWNSHIP 13 SOUTH RANGE 4 EAST 61A AND SALT RIVER BASE AND MERIDIAN PIMA COUNTY ARIZONA

NOTES

- (1) 9 INDICATES SET 1/2" FIN MKD L.S. 4680 UNLESS NOTED
- (2) L.C.P. - LEAD CAPPED PIPE



ROBERT F. MELLEN  
REGISTERED LAND SURVEYOR  
TUCSON, ARIZONA  
JOB# 83-86