
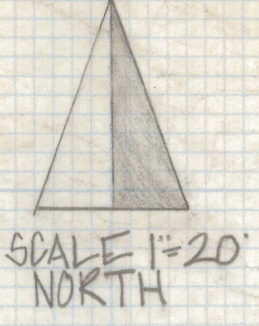


DISCLAIMER:

This unrecorded Record of Survey was donated to the City of Tucson. The City of Tucson provides this data for your personal use "as is." Additionally, the City of Tucson provides this information with the understanding that it is not guaranteed to be accurate, correct or complete and conclusions drawn from such information are the responsibility of the user.

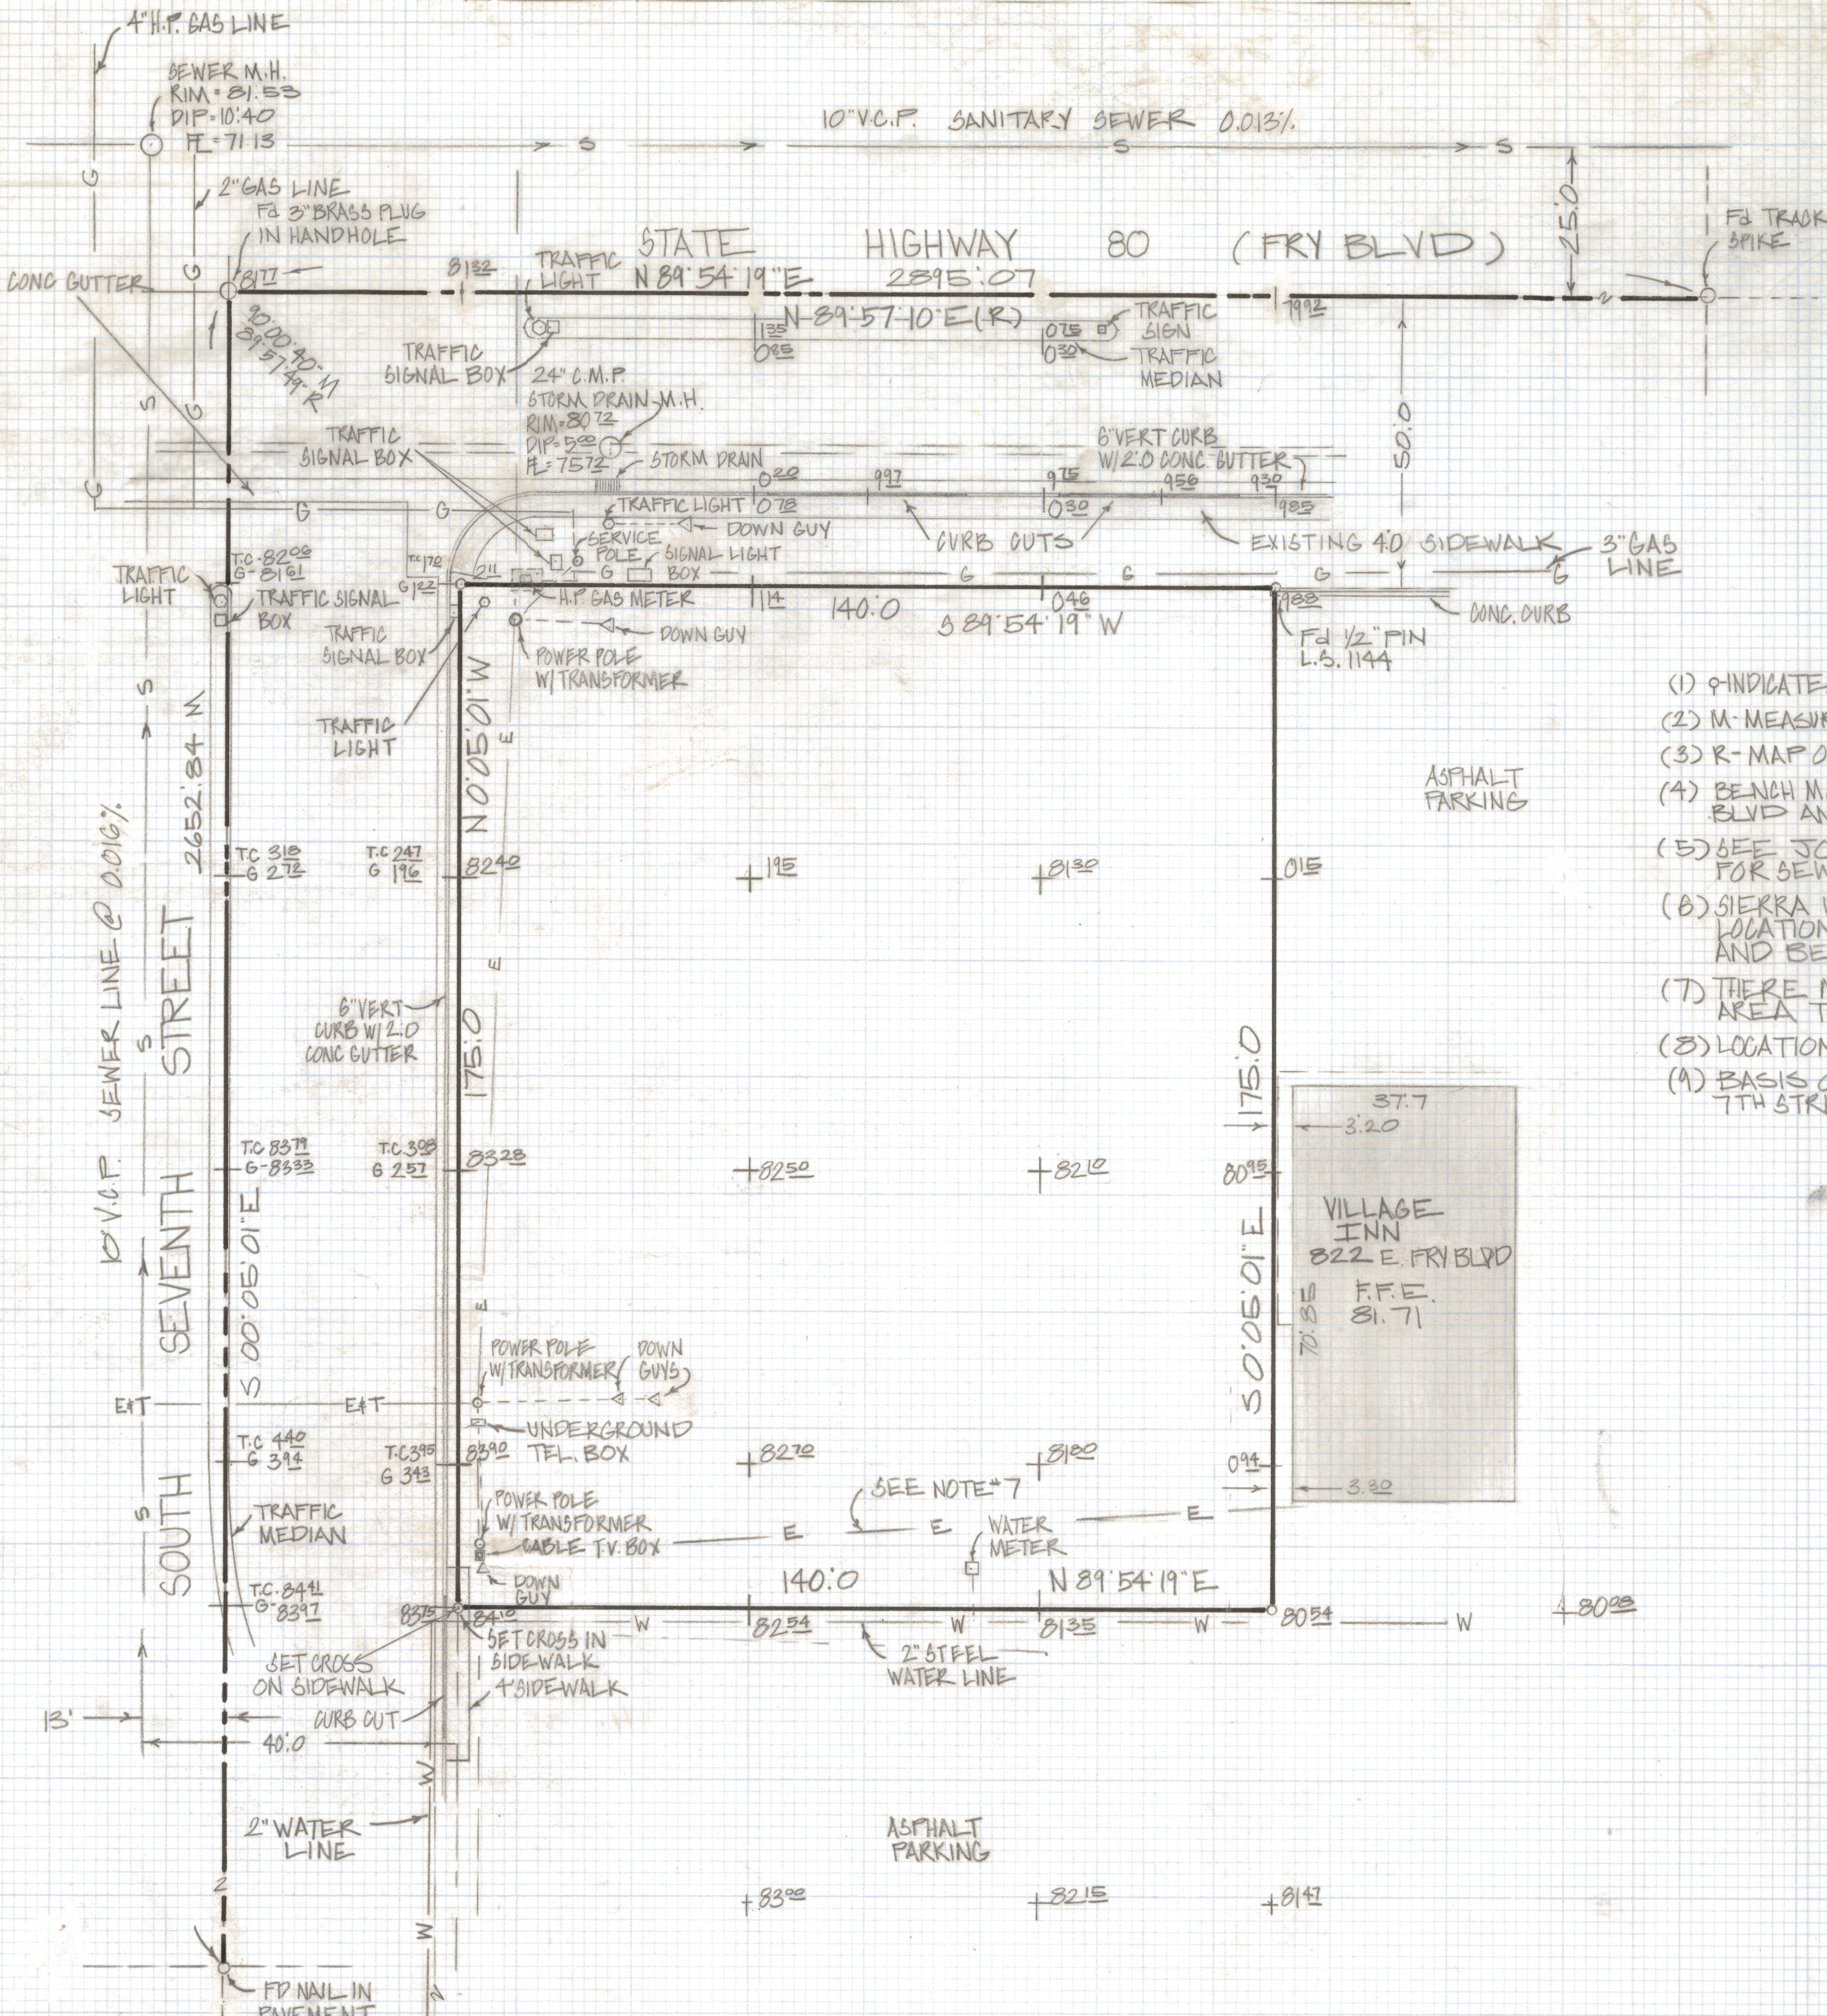

NOTES

- (1) P INDICATES SET 1/2" PIN MKD L.S. 4680 UNLESS NOTED
- (2) M- MEASURED
- (3) R- MAP OR DEED RECORD
- (4) BENCH MARK DATUM LAST FLOW LINE SEWER MANHOLE FRY BLVD AND 7TH STREET ELEVATION 4571.13
- (5) SEE JOB # 883 A.E. FROUSON AND ASSOC. SHEET 49 OF 66 FOR SEWER PLAN AND B.M.
- (6) SIERRA VISTA BLUE STAKE 458-6900 CALL FOR ACCURATE LOCATION OF UNDERGROUND UTILITIES IF DESIGN IS CRITICAL AND BEFORE DIGGING
- (7) THERE MAY BE UNDERGROUND ELECTRIC BURIED IN THIS AREA TO SERVE VILLAGE INN
- (8) LOCATION OF SUBJECT PROPERTY FROM TIM WIEL 822-2985
- (9) BASIS OF BEARINGS SOUTH 0°05'01" EAST CENTERLINE 7TH STREET PER LEGAL FURNISHED BY OWNER

UTILITY COMPANIES

- (1) WATER - BELLA VISTA WATER CO.
1201 EAST FRY BLVD
SIERRA VISTA AZ
PHONE 458-5470
ATT: VERN CARK HUFF
- (2) GAS - ARIZONA PUBLIC SERVICE
202 WILCOX DRIVE
SIERRA VISTA AZ
PHONE 458-4636
- (3) ELECTRIC - SULFUR SPRINGS ELECTRIC CO-OP
316 BARTON DRIVE
SIERRA VISTA AZ
PHONE 458-4691
- (4) SEWER - CITY OF SIERRA VISTA
CITY ENGINEER
2400 N. TACOMA
PHONE 458-3315

RESULTS OF SURVEY

OF A PORTION OF LOT 4 SECTION 2 TOWNSHIP 22 SOUTH, RANGE 20 EAST, 61A AND SALT RIVER BASE AND MERIDIAN PIMA COUNTY ARIZONA

FIRE HYDRANT
15.0' SOUTH OF
S.W. CORNER OF
PROPERTY



ROBERT F. MELLEN
REGISTERED LAND SURVEYOR
TUCSON, ARIZONA
JOB # 83-104