



# **DISCLAIMER:**

**This unrecorded Record of Survey was donated to the City of Tucson. The City of Tucson provides this data for your personal use "as is." Additionally, the City of Tucson provides this information with the understanding that it is not guaranteed to be accurate, correct or complete and conclusions drawn from such information are the responsibility of the user.**

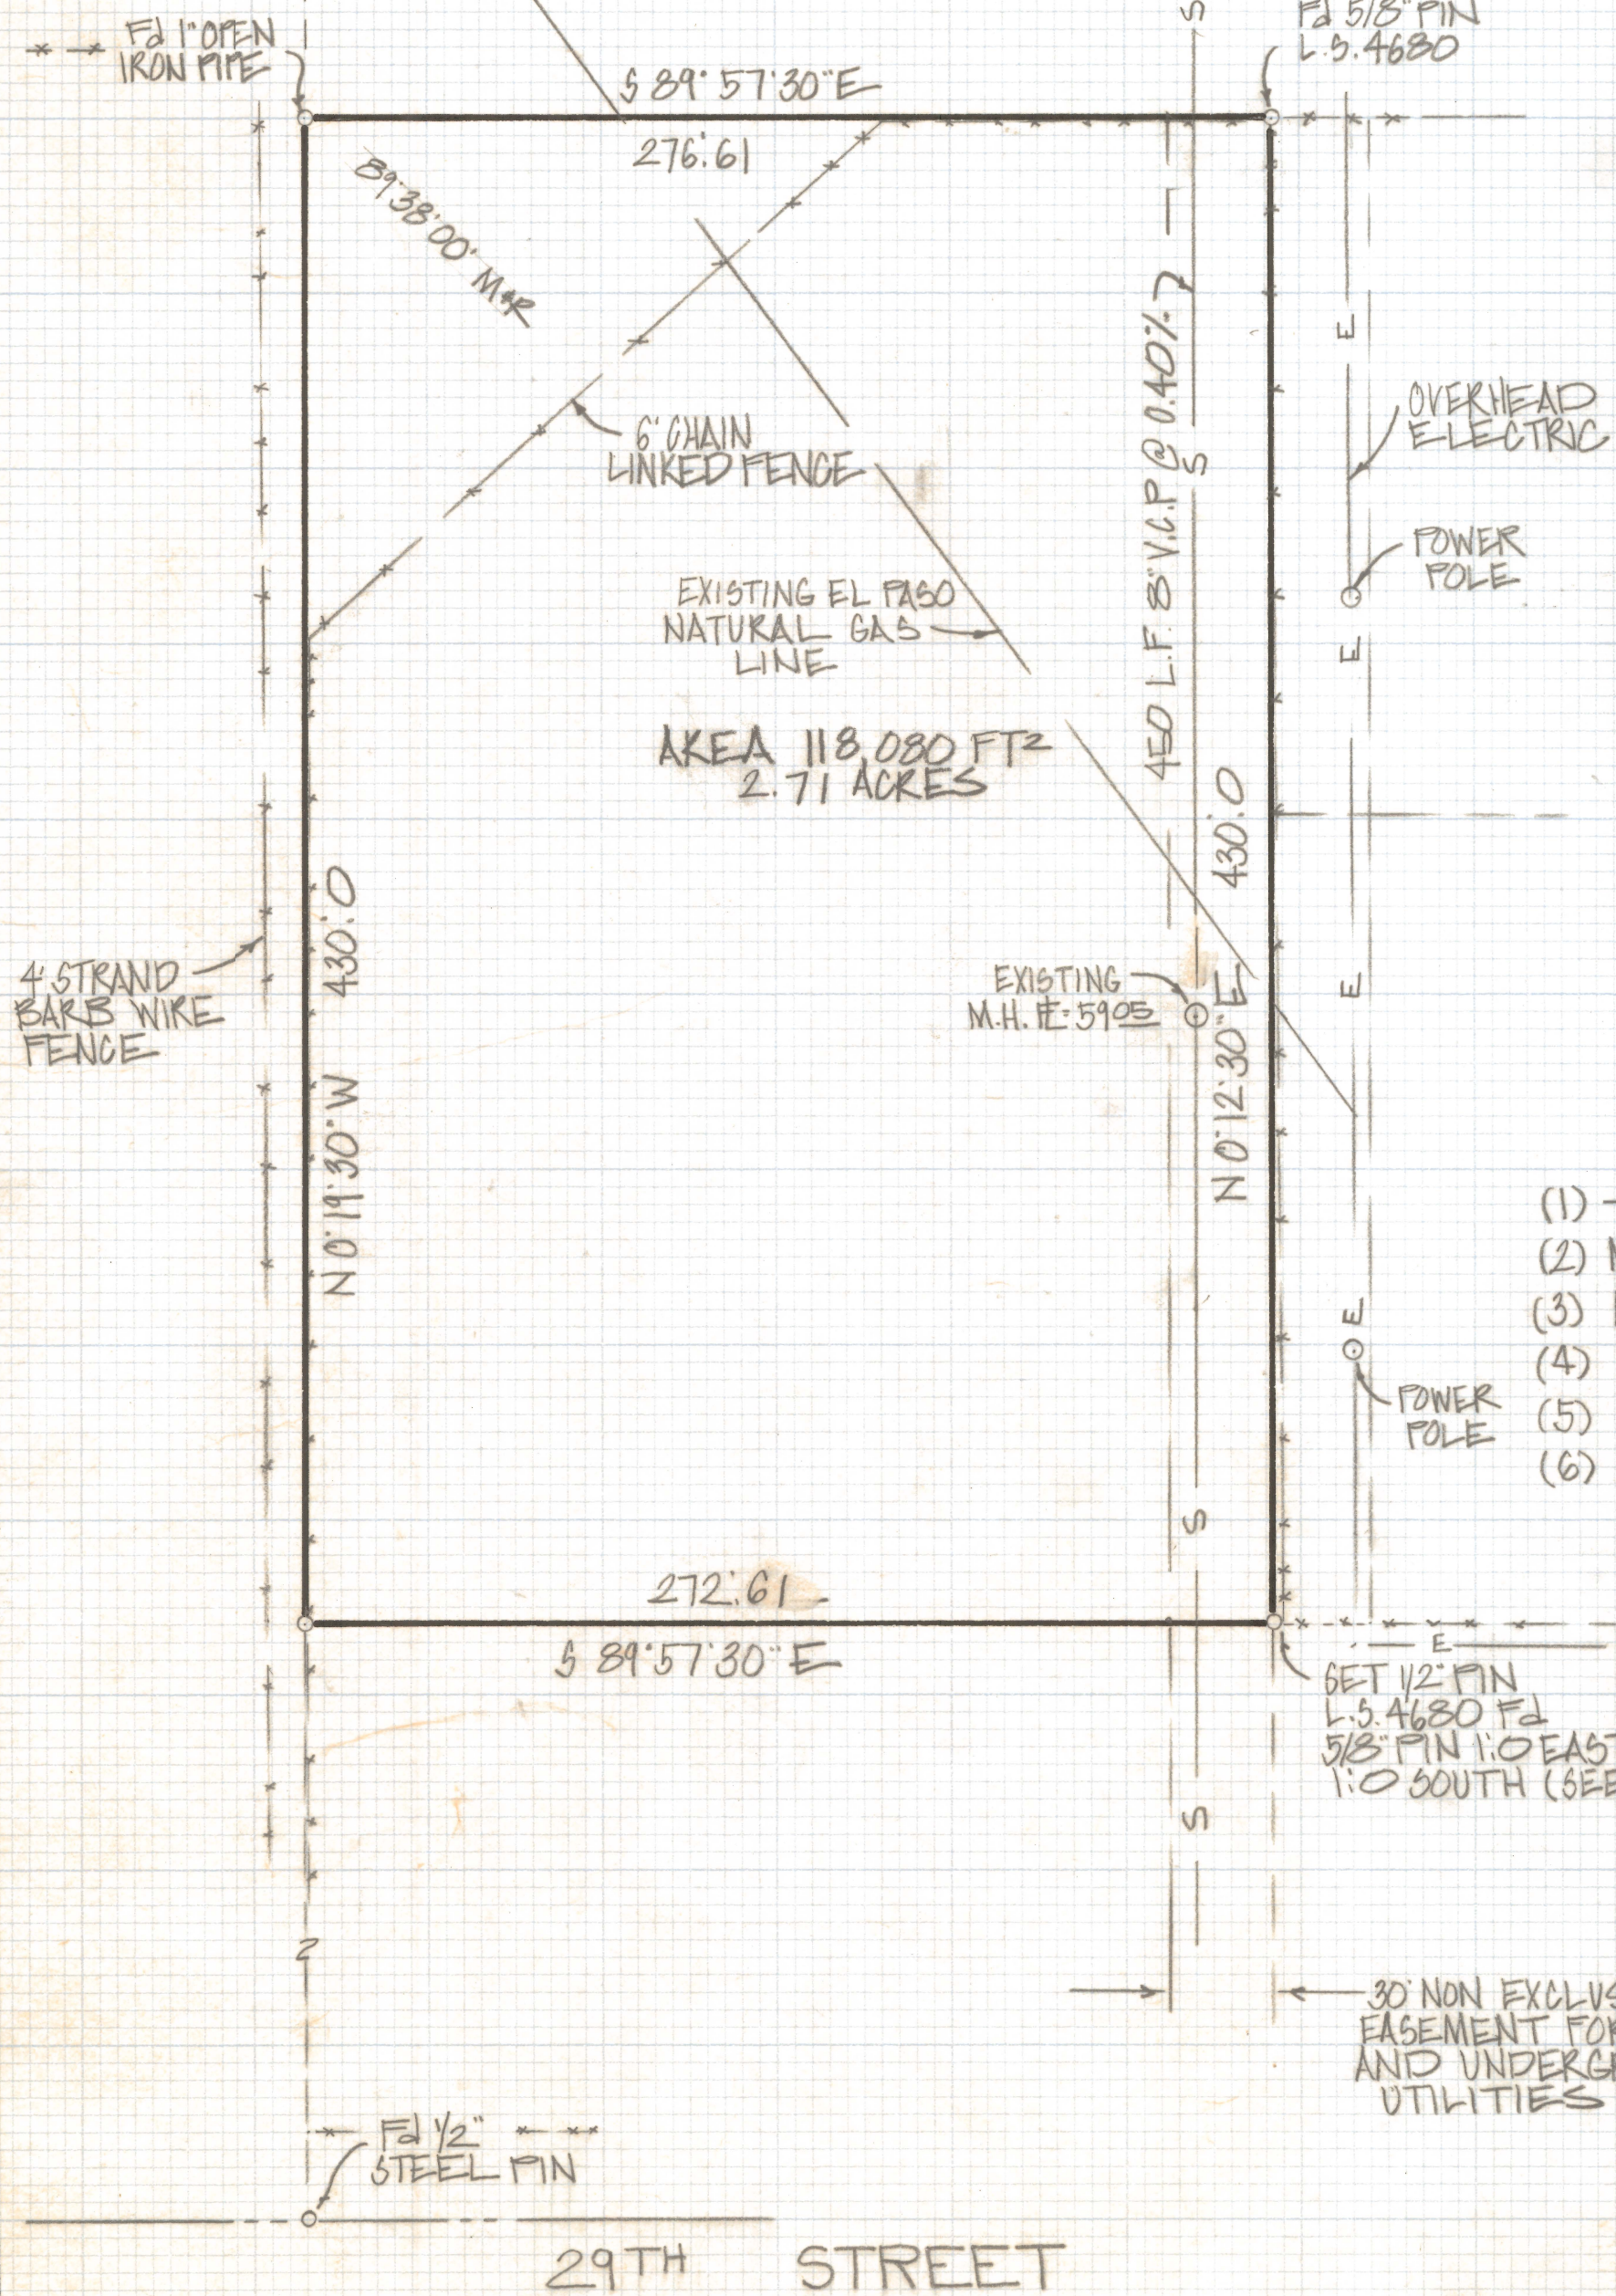

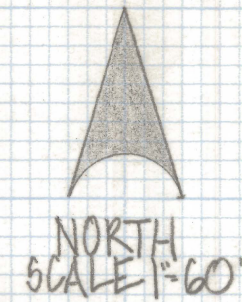


**RESULTS OF SURVEY**

OF A PORTION OF THE SOUTHEAST QUARTER OF THE  
 NORTHEAST QUARTER OF SECTION 23 TOWNSHIP 14 SOUTH  
 OF RANGE 13 EAST GILA AND SALT RIVER BASE AND MERIDIAN  
 PINA COUNTY ARIZONA

**NOTES**

- (1) → INDICATES SET 1/2" PIN MKD L.S. 4680 UNLESS NOTED
- (2) M - MEASURED
- (3) R - MAP OR DEED RECORD
- (4) SEE JOB # 76-15
- (5) SEWER DATA PER PLAN N° G-73-58 PINA COUNTY ARIZONA
- (6) IT APPEARS THAT THE FOUND PIN MAY HAVE BEEN MOVED DURING FENCE CONSTRUCTION

30' NON EXCLUSIVE  
 EASEMENT FOR ACCESS  
 AND UNDERGROUND  
 UTILITIES

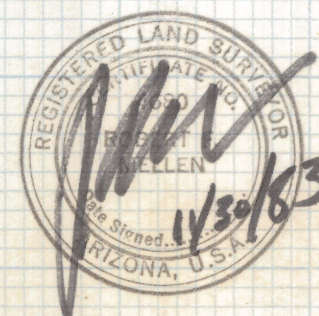

ROBERT F. MELLEN  
 REGISTERED LAND SURVEYOR  
 TUCSON, ARIZONA  
 JOB # 83-138