


DISCLAIMER:

This unrecorded Record of Survey was donated to the City of Tucson. The City of Tucson provides this data for your personal use "as is." Additionally, the City of Tucson provides this information with the understanding that it is not guaranteed to be accurate, correct or complete and conclusions drawn from such information are the responsibility of the user.

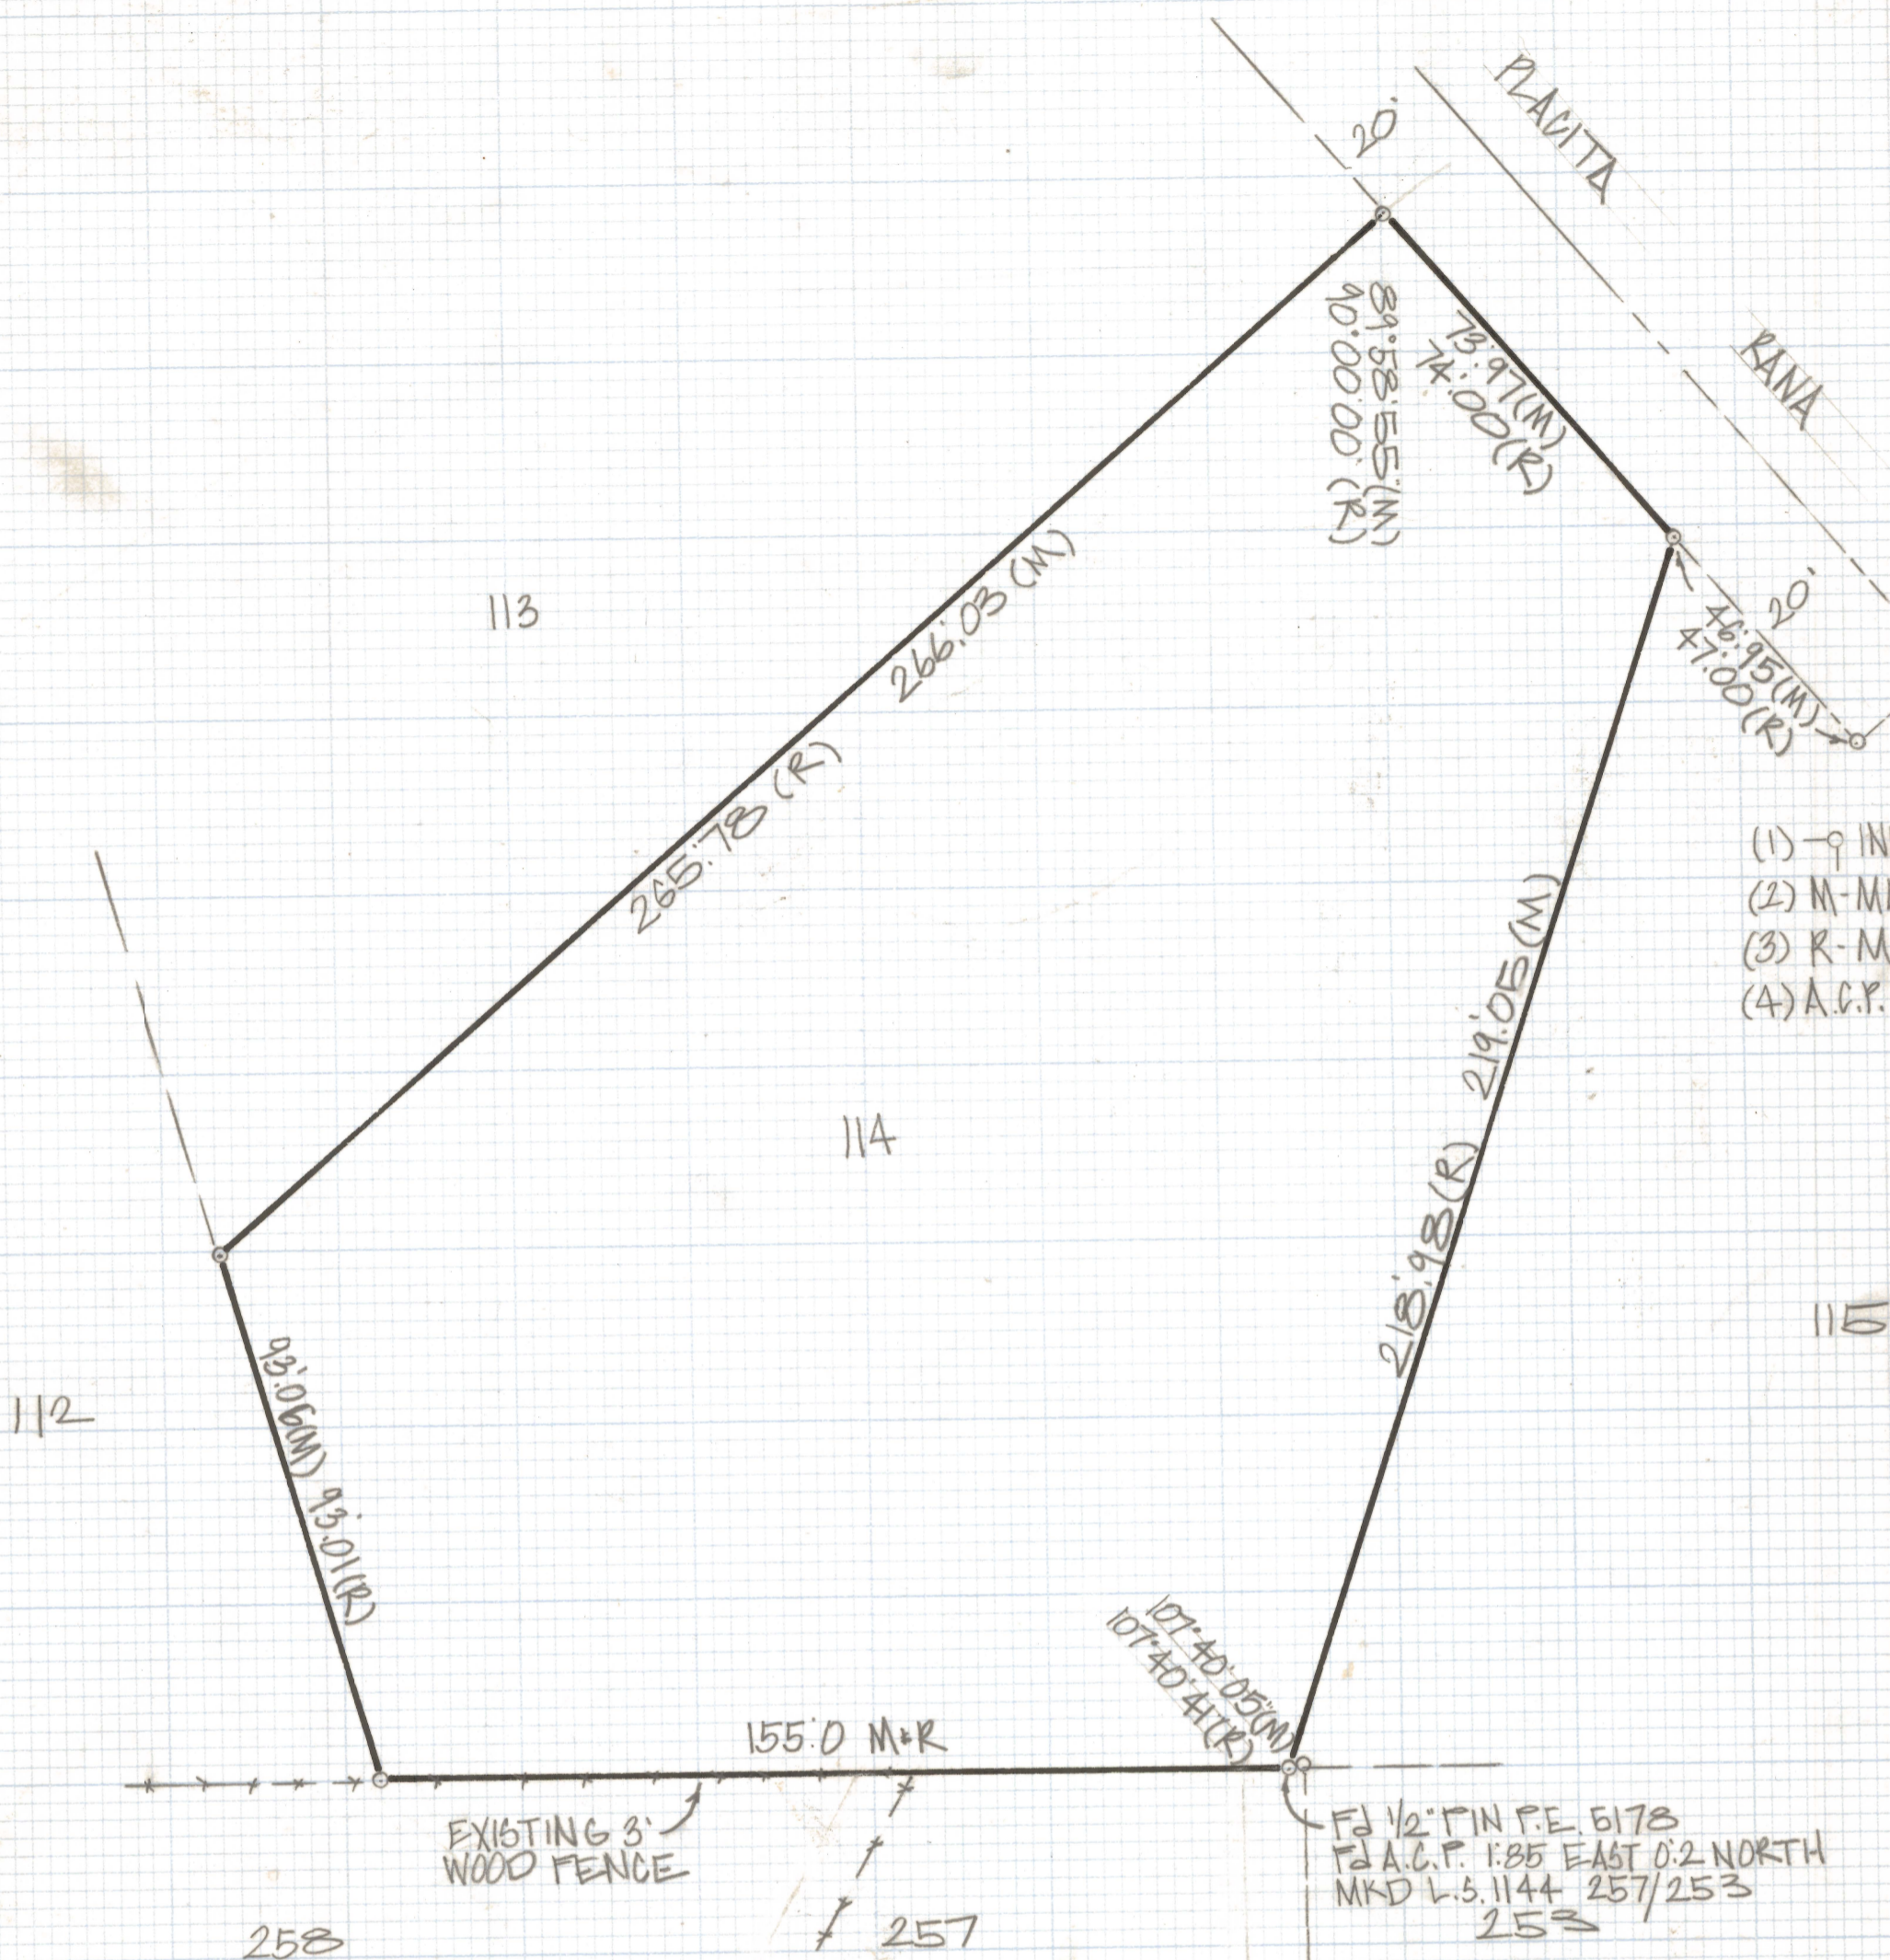

F&A 2" BRASS
PLUG IN CONC
P.E. 2663


NOTES

- (1) - ♀ INDICATES FOUND 1/2" PIN P.E. 5178 UNLESS NOTED
- (2) M - MEASURED
- (3) R - MAP OR DEED RECORD
- (4) A.C.P. - ALUMINUM CAPPED PIN

CATALINA FOOTHILLS ESTATES NO 7
(BOOK 24 PAGE 54)

RESULTS OF SURVEY

OF LOT 114 SHADOW HILLS RECORDED IN BOOK 29 OF MAPS AND FLATS AT PAGE 95 IN THE OFFICE OF THE PIMA COUNTY RECORDER PIMA COUNTY ARIZONA

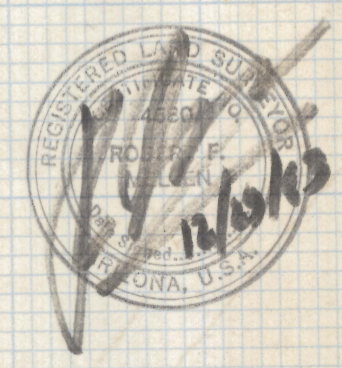

ROBERT F. MELLEN
REGISTERED LAND SURVEYOR
TUCSON, ARIZONA
JOB # 83-147