
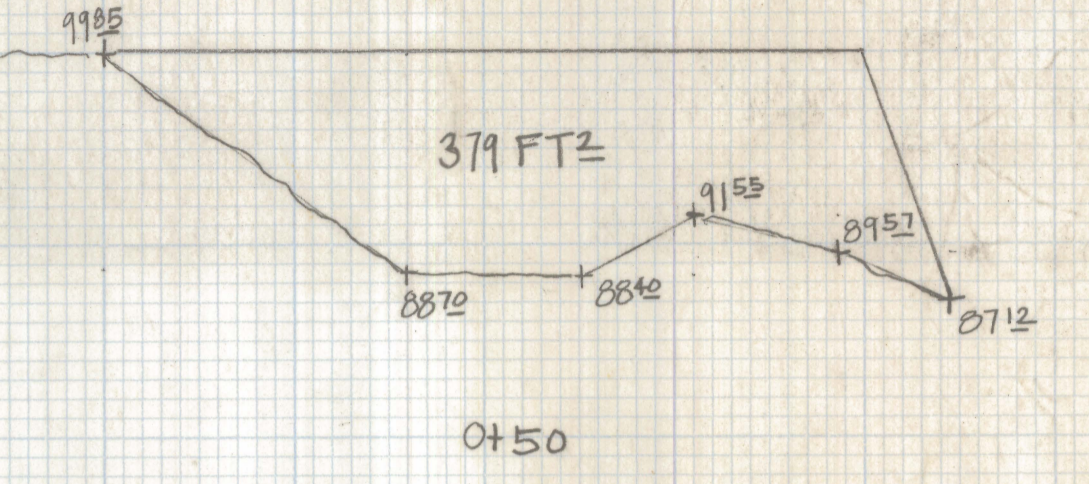
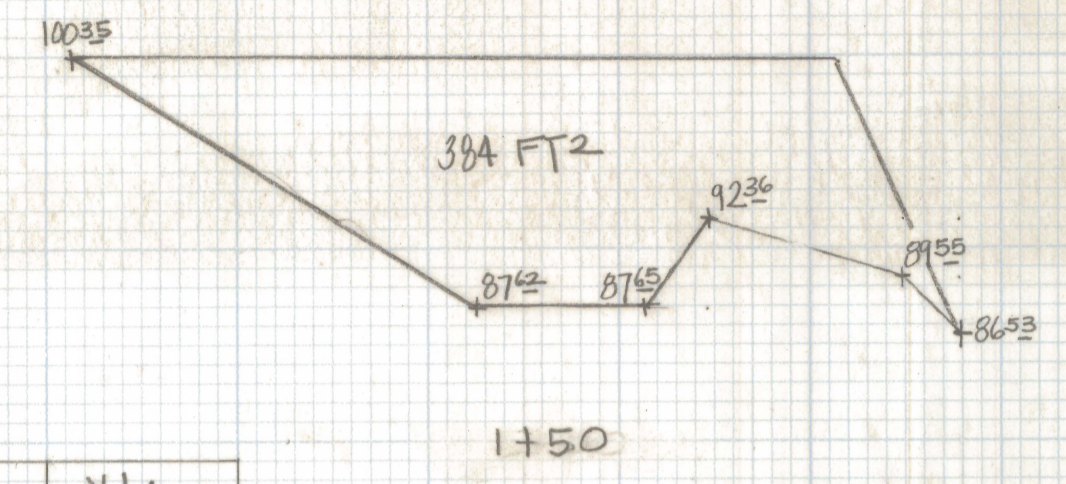
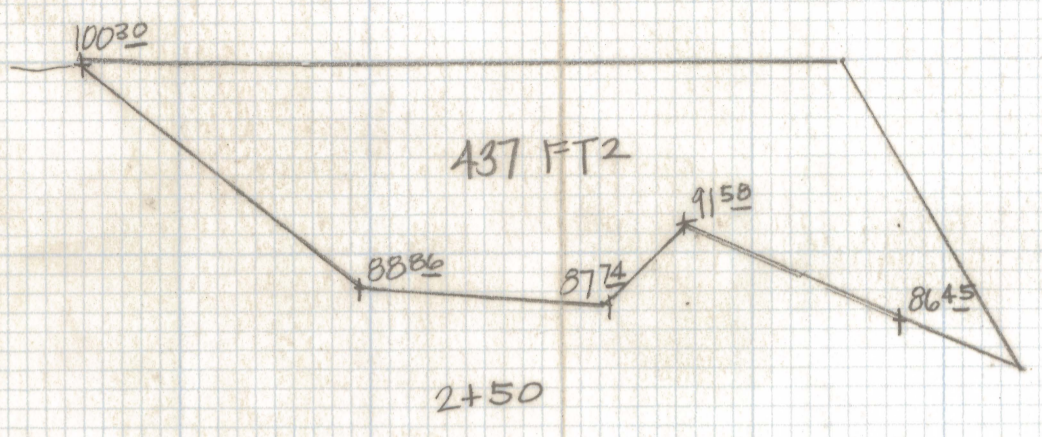


DISCLAIMER:

This unrecorded Record of Survey was donated to the City of Tucson. The City of Tucson provides this data for your personal use "as is." Additionally, the City of Tucson provides this information with the understanding that it is not guaranteed to be accurate, correct or complete and conclusions drawn from such information are the responsibility of the user.





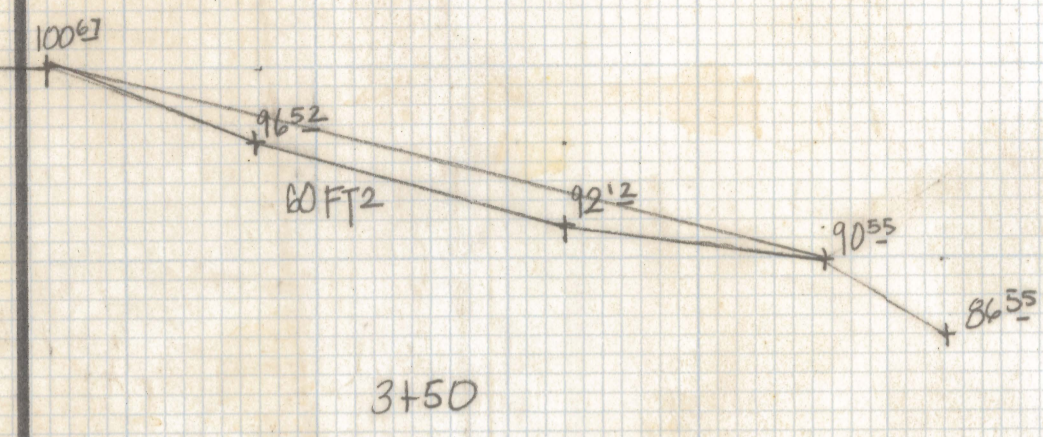


STATION	FT²	Yds
0-50	15,175 FT²	562
50-100	19,725 FT²	731
100-150	19,850 FT²	735
150-200	18,725 FT²	694
200-250	20,050 FT²	743
250-300	19,100 FT²	707
300-350	9,675 FT²	358

4530 Yd TOTAL*


NOTE

(1) * DOES NOT INCLUDE SHRINKAGE FACTOR

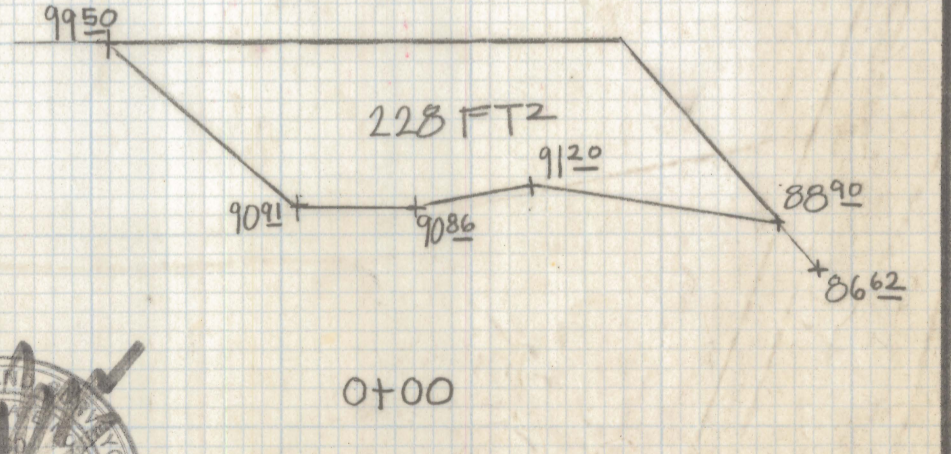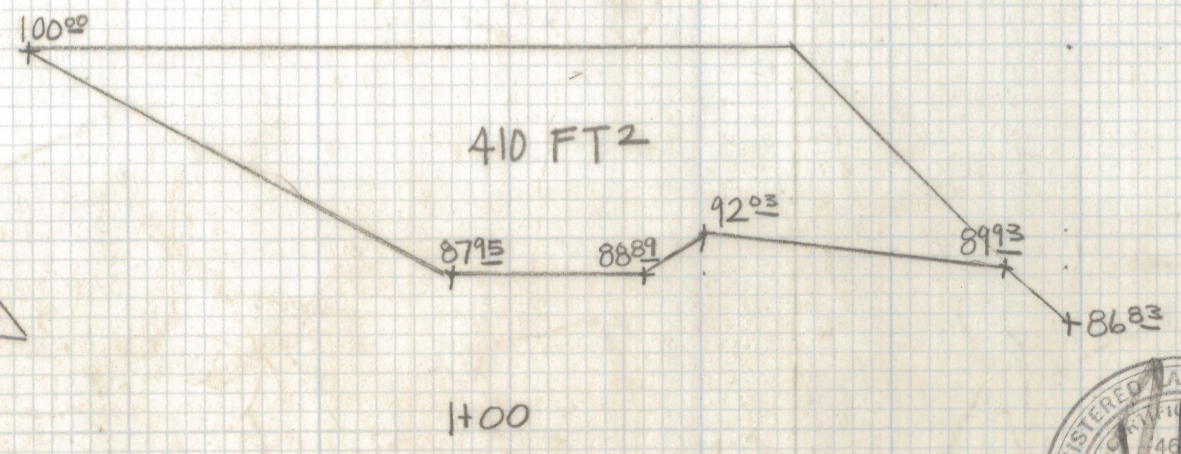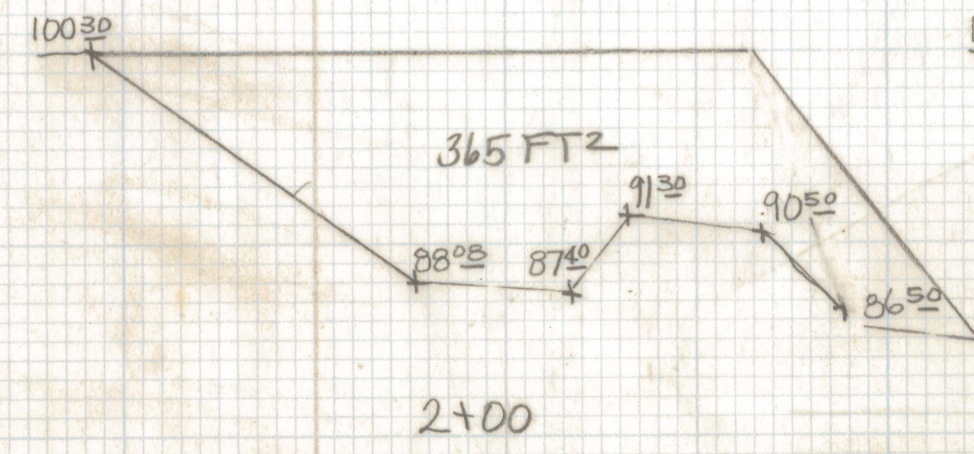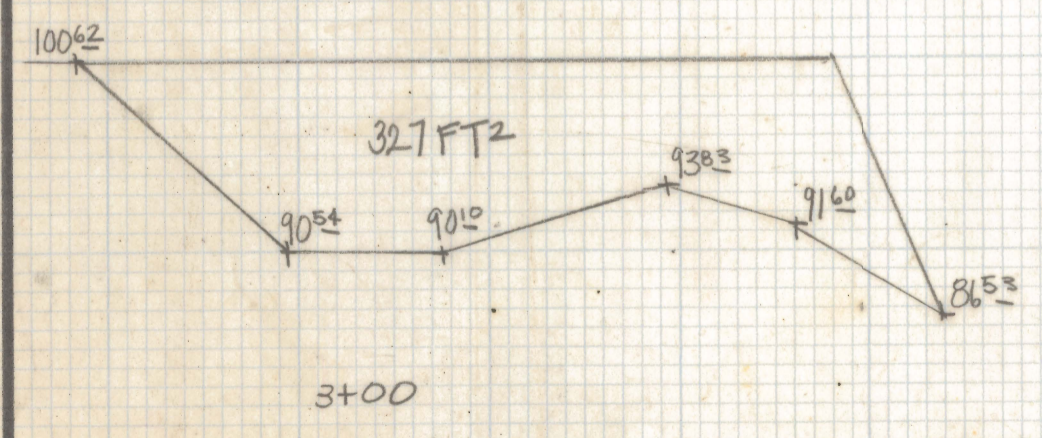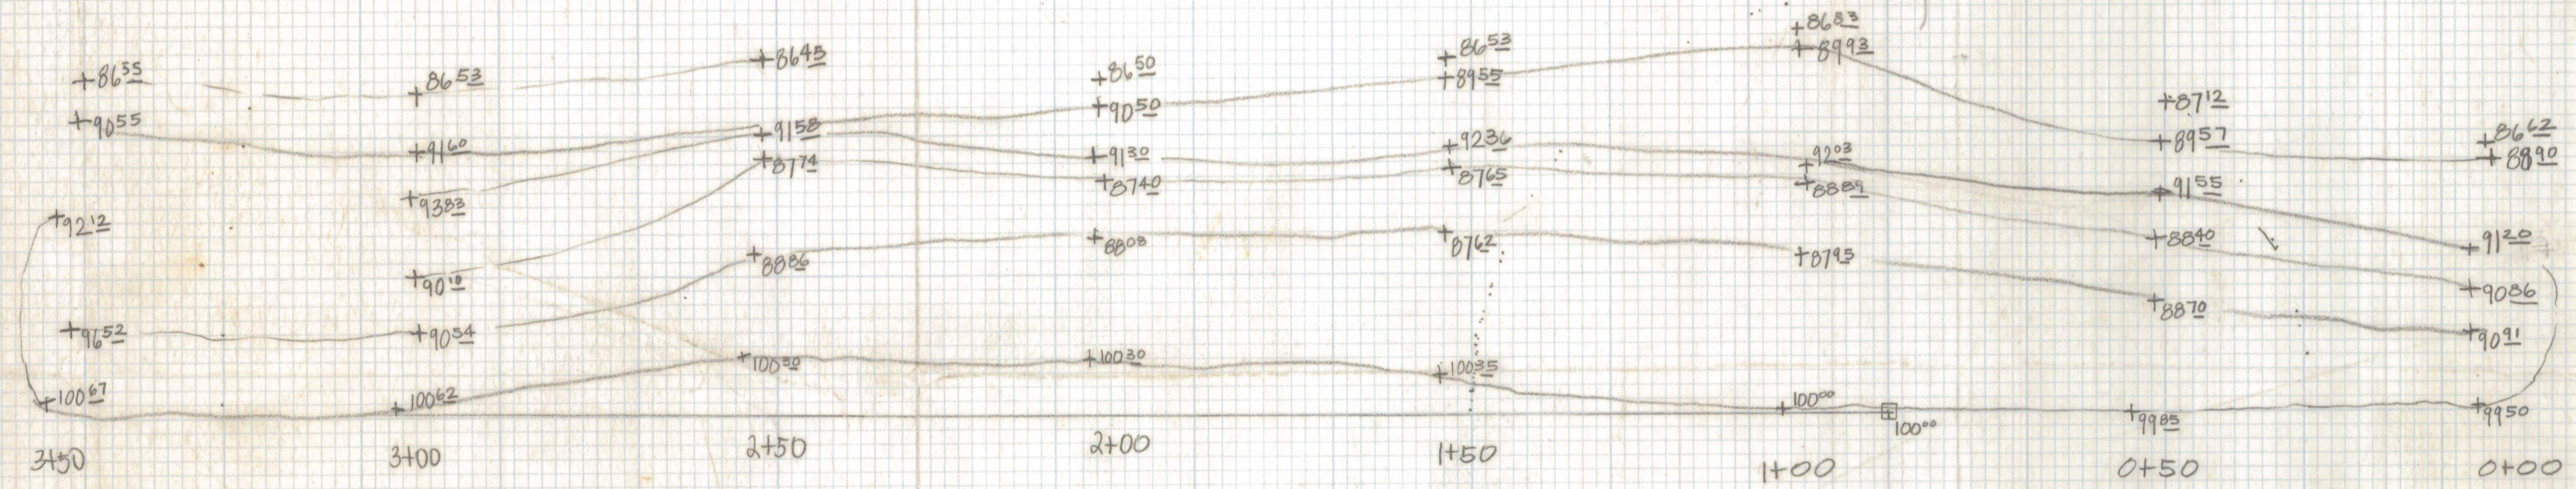

SCALE 1"=10'

SCALE 1"=10'

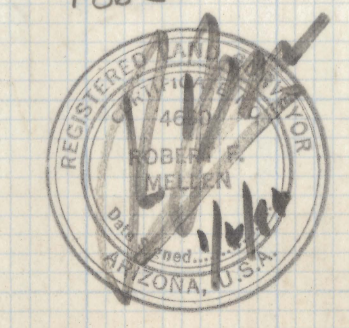

ROBERT F. MELLEN
REGISTERED LAND SURVEYOR
TUCSON, ARIZONA
JOB # 83-151