



# **DISCLAIMER:**

**This unrecorded Record of Survey was donated to the City of Tucson. The City of Tucson provides this data for your personal use "as is." Additionally, the City of Tucson provides this information with the understanding that it is not guaranteed to be accurate, correct or complete and conclusions drawn from such information are the responsibility of the user.**

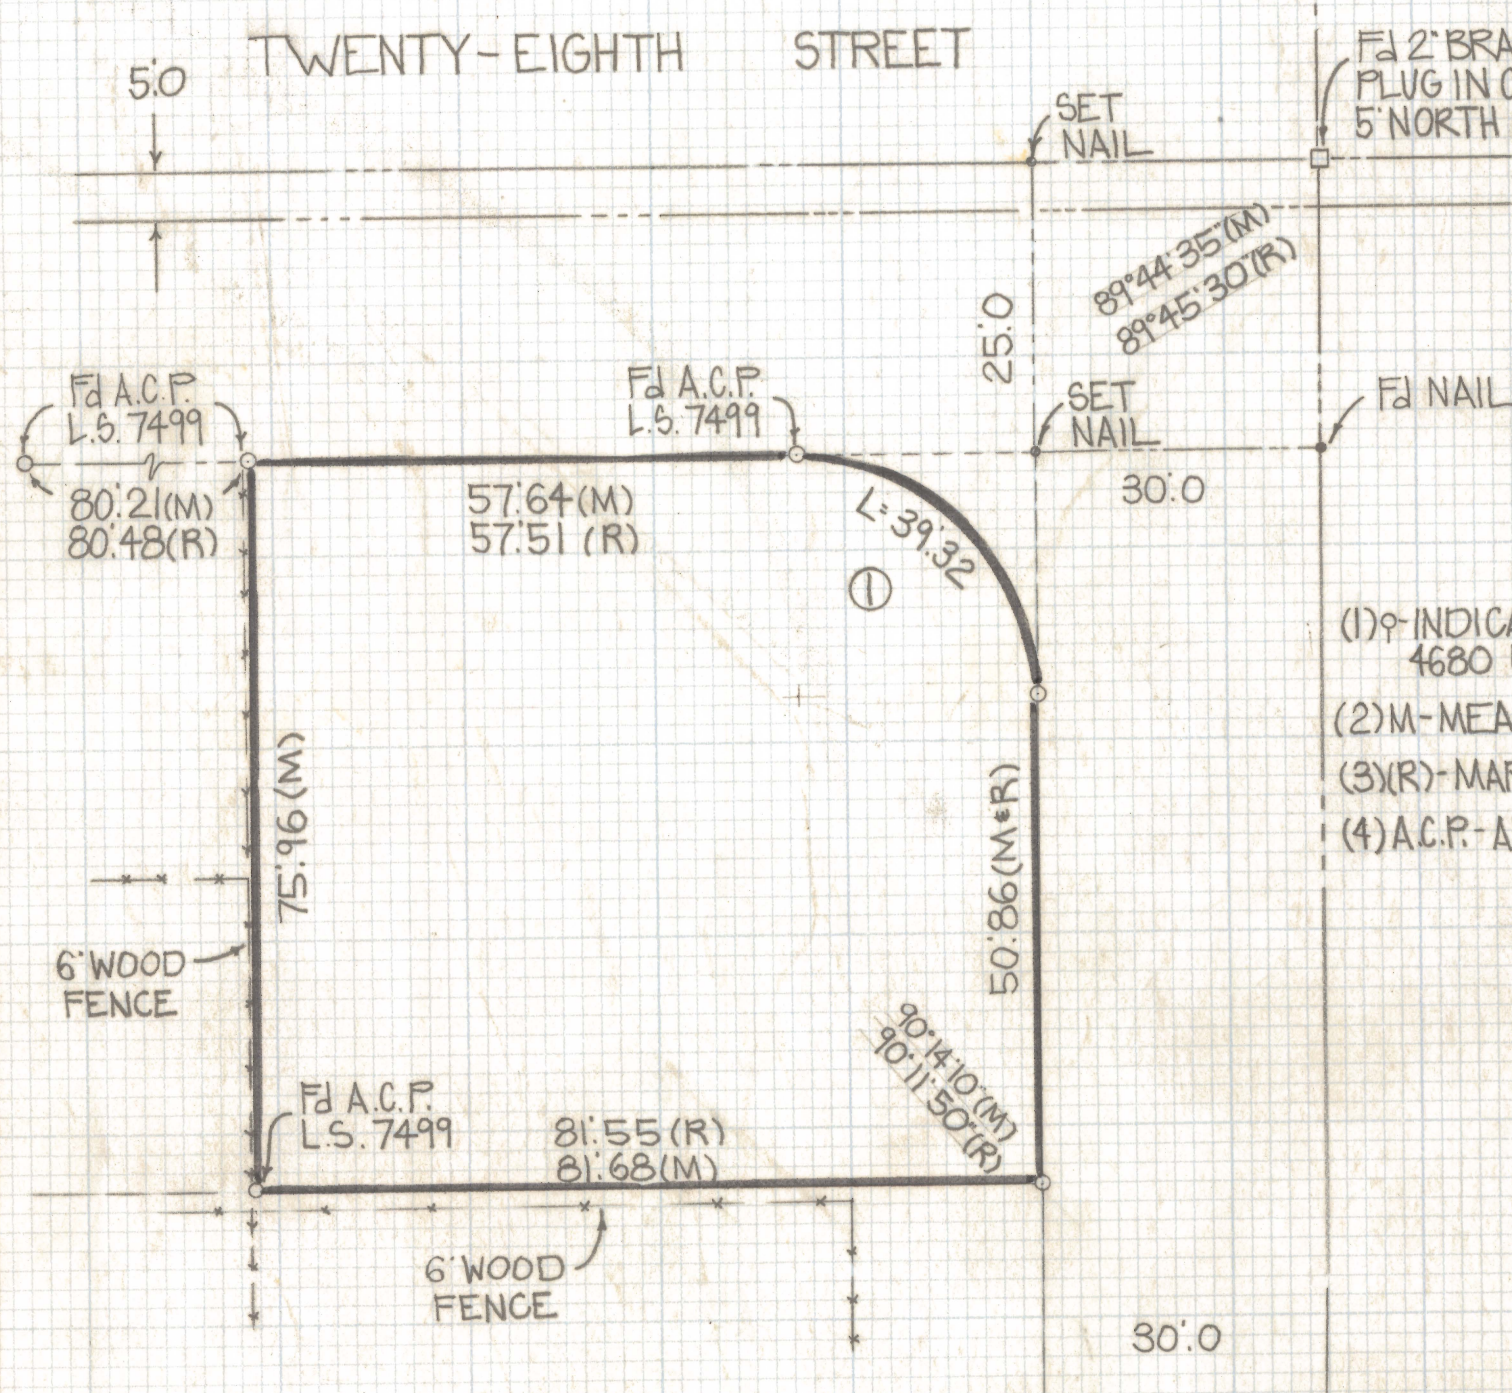

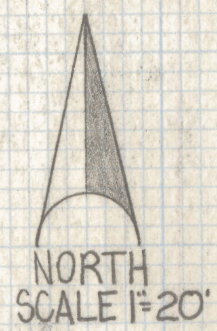

NOTE

- (1) Ⓞ INDICATES SET 1/2" PIN MKD L.S. 4680 UNLESS NOTED
- (2) M-MEASURED
- (3) (R)-MAP OR DEED RECORD
- (4) A.C.P.-ALUMINUM CAPPED PIN

RESULTS OF SURVEY

OF A PORTION OF LOT ONE, BLOCK 8, CRAYCROFT ADDITION  
 RECORDED IN BOOK 7 OF MAPS AND PLATS AT PAGE 98 IN THE  
 OFFICE OF THE PIMA COUNTY RECORDER PIMA COUNTY ARIZONA



CURVE DATA					
Nº	RADIUS	DELTA	TANGENT	LENGTH	CHORD
1	25.0	90°15'25"	25.07	39.32	35.38

ROBERT F. MELLEN  
 REGISTERED LAND SURVEYOR  
 TUCSON, ARIZONA  
 JOB #83-152