


DISCLAIMER:

This unrecorded Record of Survey was donated to the City of Tucson. The City of Tucson provides this data for your personal use "as is." Additionally, the City of Tucson provides this information with the understanding that it is not guaranteed to be accurate, correct or complete and conclusions drawn from such information are the responsibility of the user.

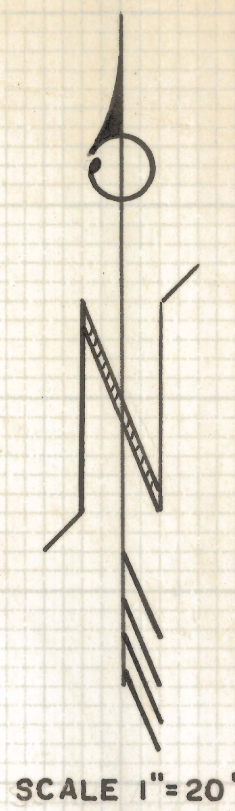


RESULTS OF SURVEY

OF LOT FOUR, BLOCK ONE OF CRAYCROFT ANNEX
AS RECORDED IN BOOK EIGHT OF MAPS AND
PLATS AT PAGE THIRTY-SIX IN THE OFFICE OF
THE PIMA COUNTY RECORDER, PIMA COUNTY,
ARIZONA, EXCEPT THE NORTH TEN FEET

NOTES

- (1) ○ INDICATES 5/8" PIN SET MKD. L.S.
4680 UNLESS NOTED
- (2) ○ TRACK SPIKE SET N.E. COR. SUB.
- (3) △ 2" BRASS PLUG IN CONC. SURVEY
MONUMENT
- (4) --- MONUMENT LINE
- (5) POWER POLES ARE 148' FROM S.W.
PROP COR. ON WEST PROP LINE
- (6) ○ PRIVET HEDGE
- (7) ○ OLYANDERS ON LINE

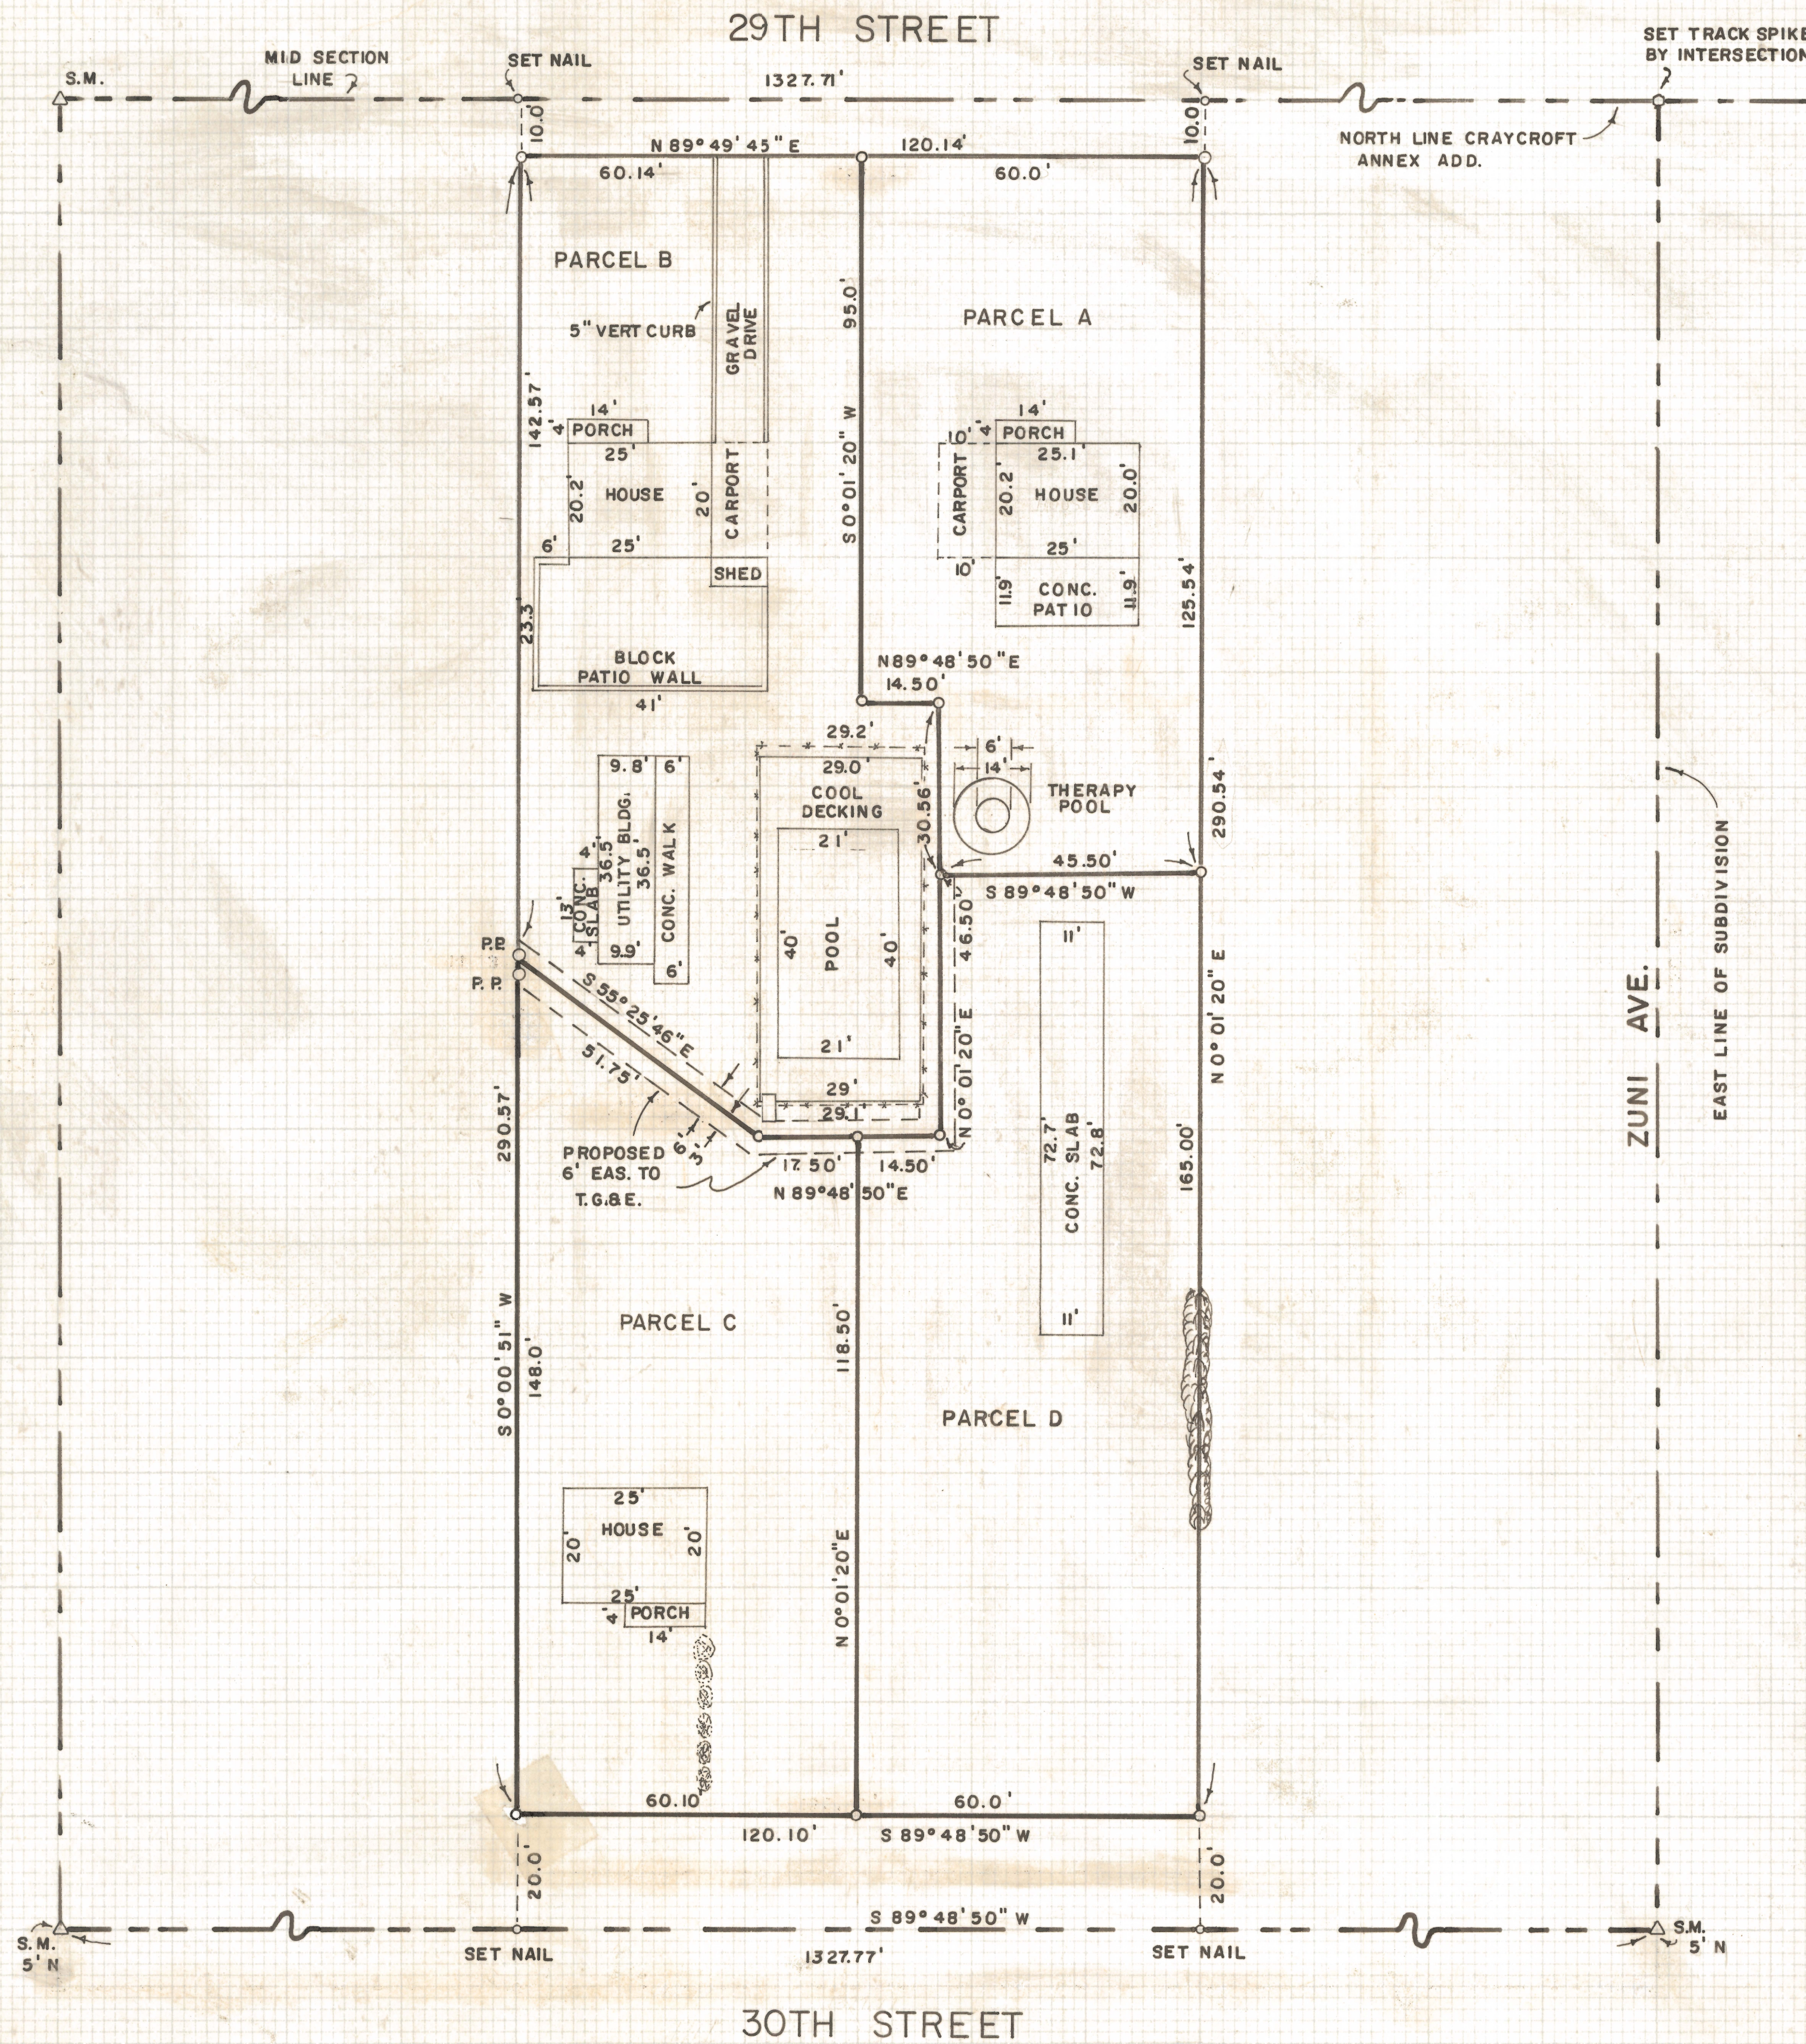

ROBERT F. MELLEN
REGISTERED LAND SURVEYOR
TUCSON, ARIZONA

JOB # 76-29
MARCH 1976

B.K.

Z-2020-545