



DISCLAIMER:

This unrecorded Record of Survey was donated to the City of Tucson. The City of Tucson provides this data for your personal use "as is." Additionally, the City of Tucson provides this information with the understanding that it is not guaranteed to be accurate, correct or complete and conclusions drawn from such information are the responsibility of the user.

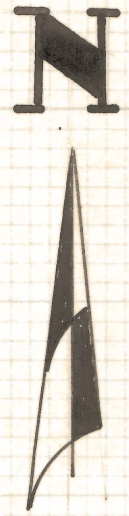

SCALE 1" = 40'

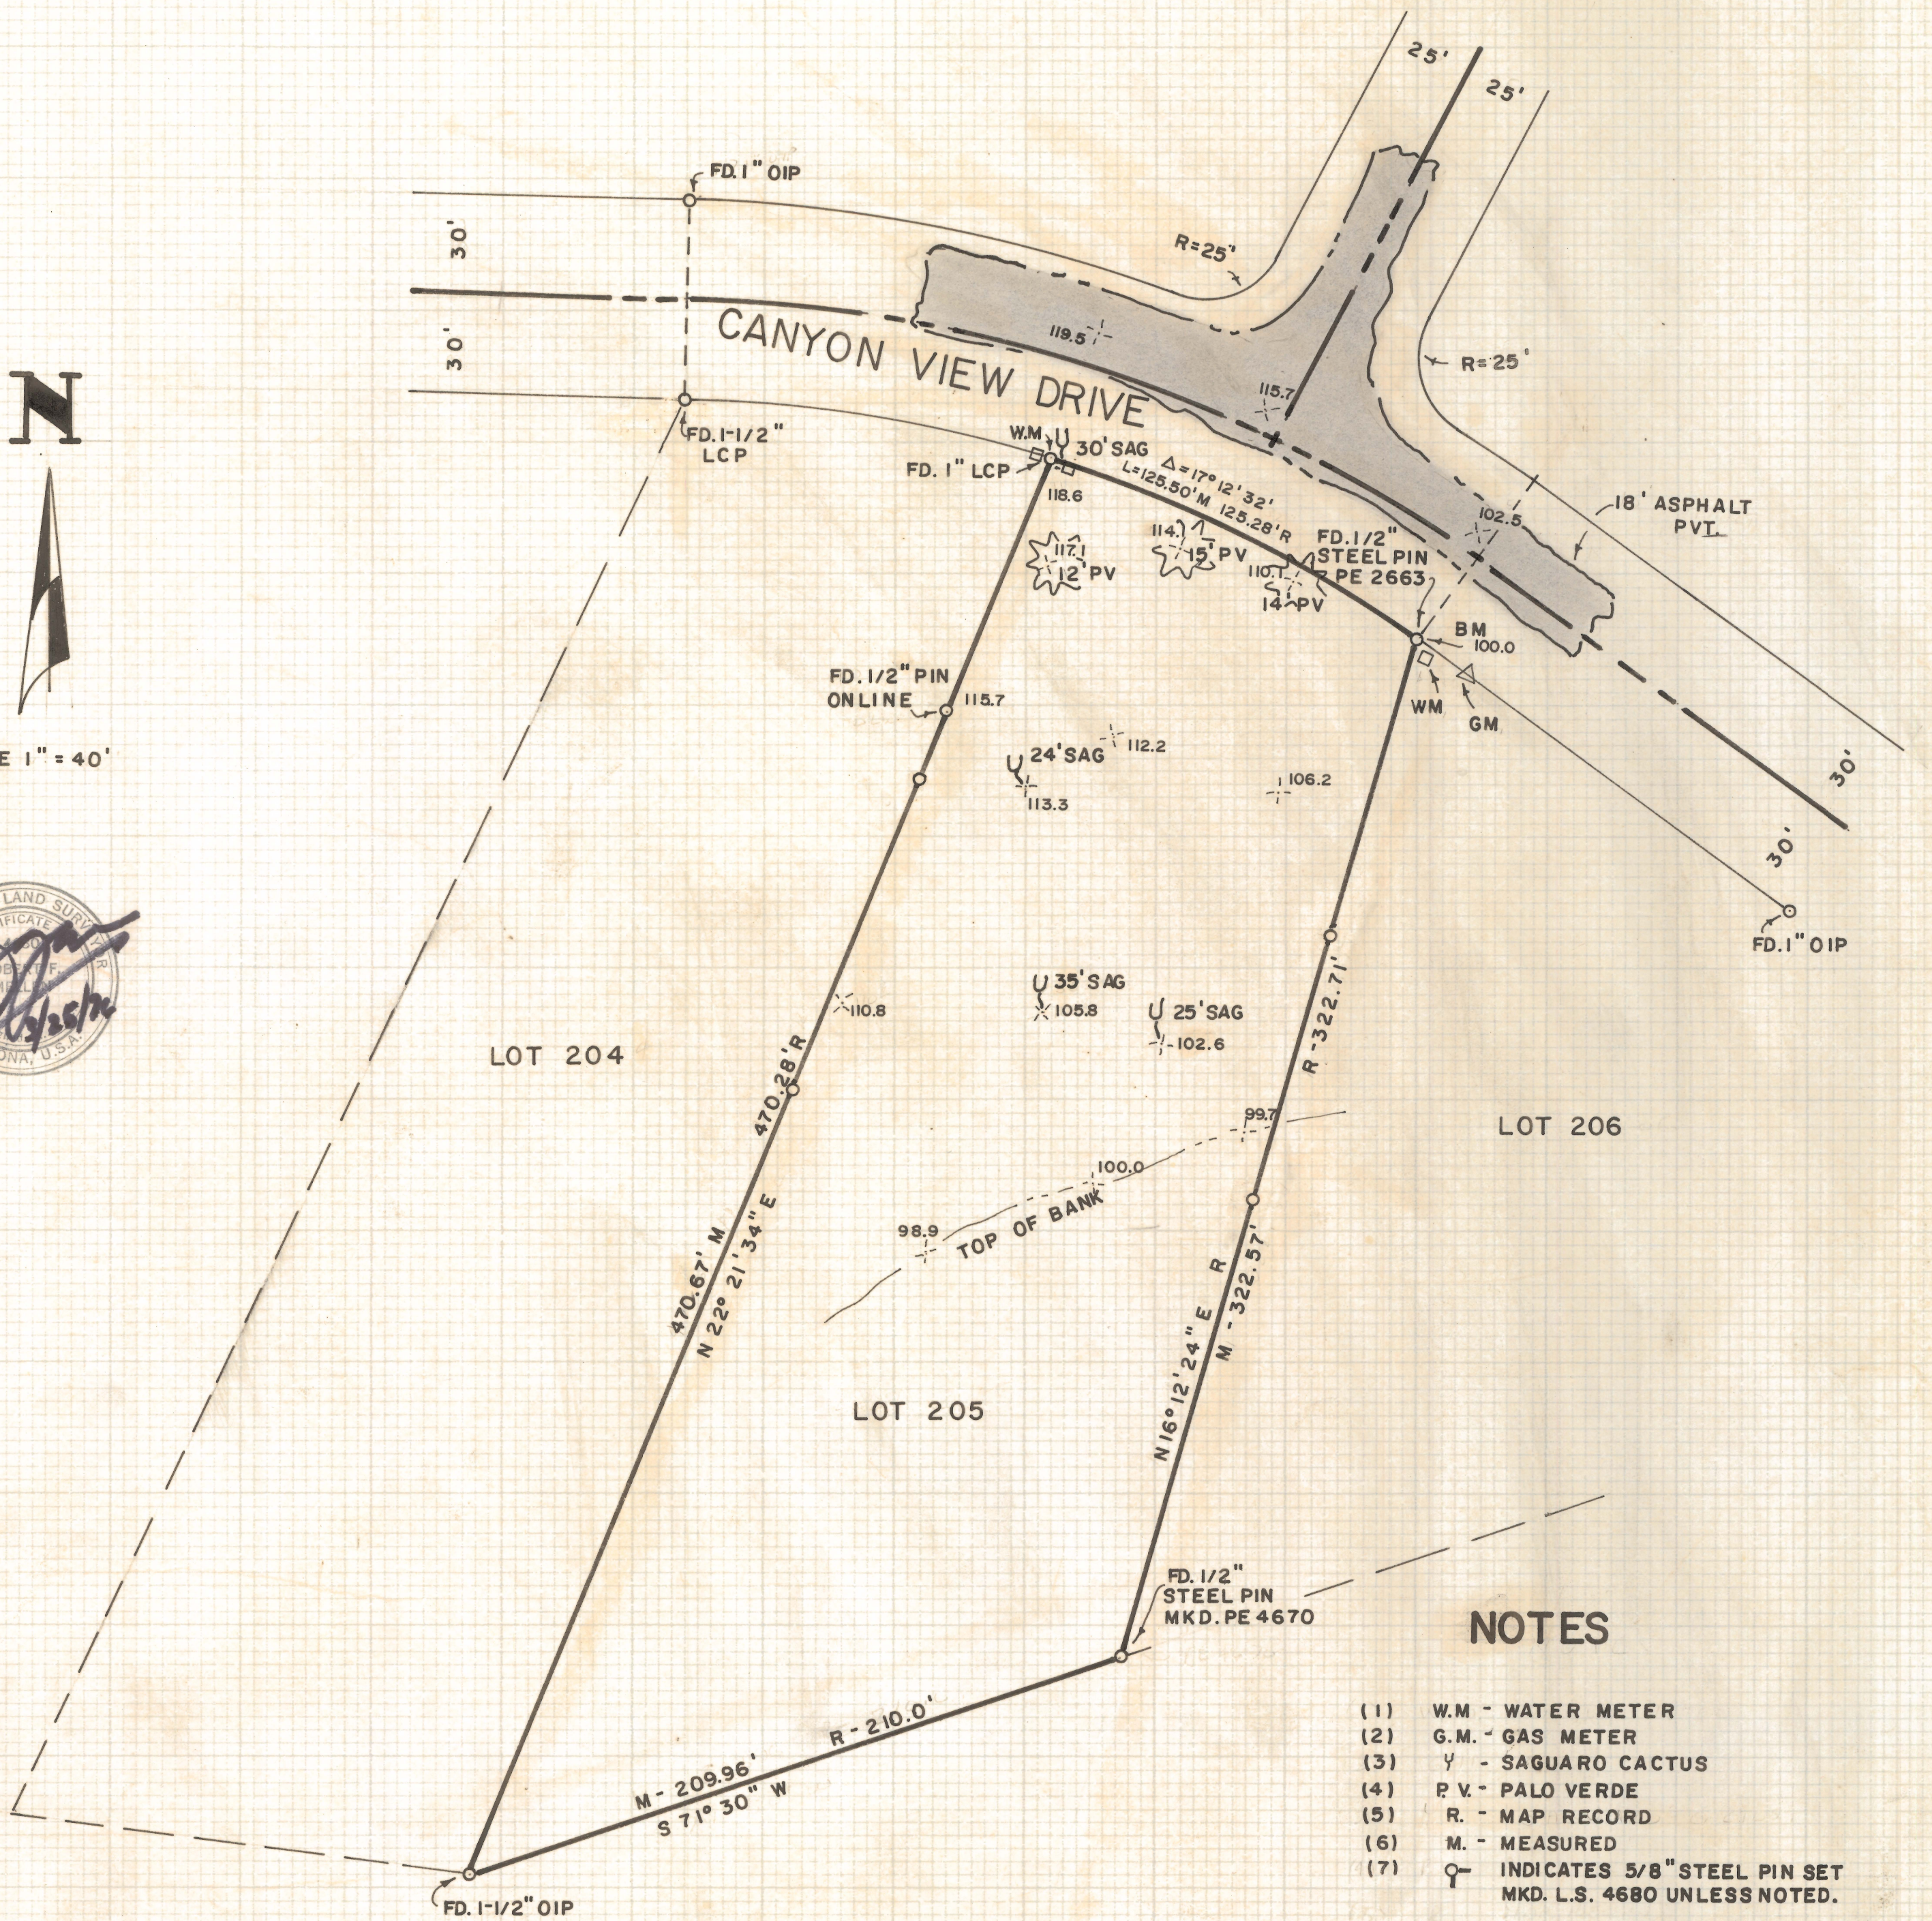

NOTES

- (1) W.M. - WATER METER
- (2) G.M. - GAS METER
- (3) Y - SAGUARO CACTUS
- (4) P.V. - PALO VERDE
- (5) R. - MAP RECORD
- (6) M. - MEASURED
- (7) INDICATES 5/8" STEEL PIN SET MKD. L.S. 4680 UNLESS NOTED.

RESULTS OF SURVEY

OF LOT 205 OF ORACLE FOOTHILLS ESTATES NUMBER TWO AS RECORDED IN BOOK TWELVE OF MAPS AND PLATS AT PAGE SEVENTY-EIGHT IN THE OFFICE OF THE PIMA COUNTY RECORDER, PIMA COUNTY, ARIZONA

ROBERT F. MELLEN
 REGISTERED LAND SURVEYOR
 TUCSON, ARIZONA
 JOB # 76-35
 MARCH 1976