
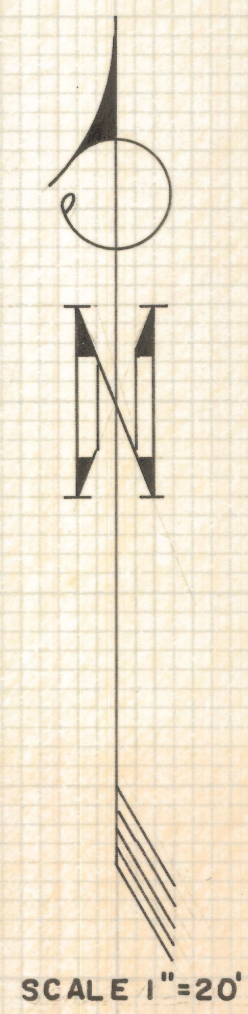


# **DISCLAIMER:**

**This unrecorded Record of Survey was donated to the City of Tucson. The City of Tucson provides this data for your personal use "as is." Additionally, the City of Tucson provides this information with the understanding that it is not guaranteed to be accurate, correct or complete and conclusions drawn from such information are the responsibility of the user.**

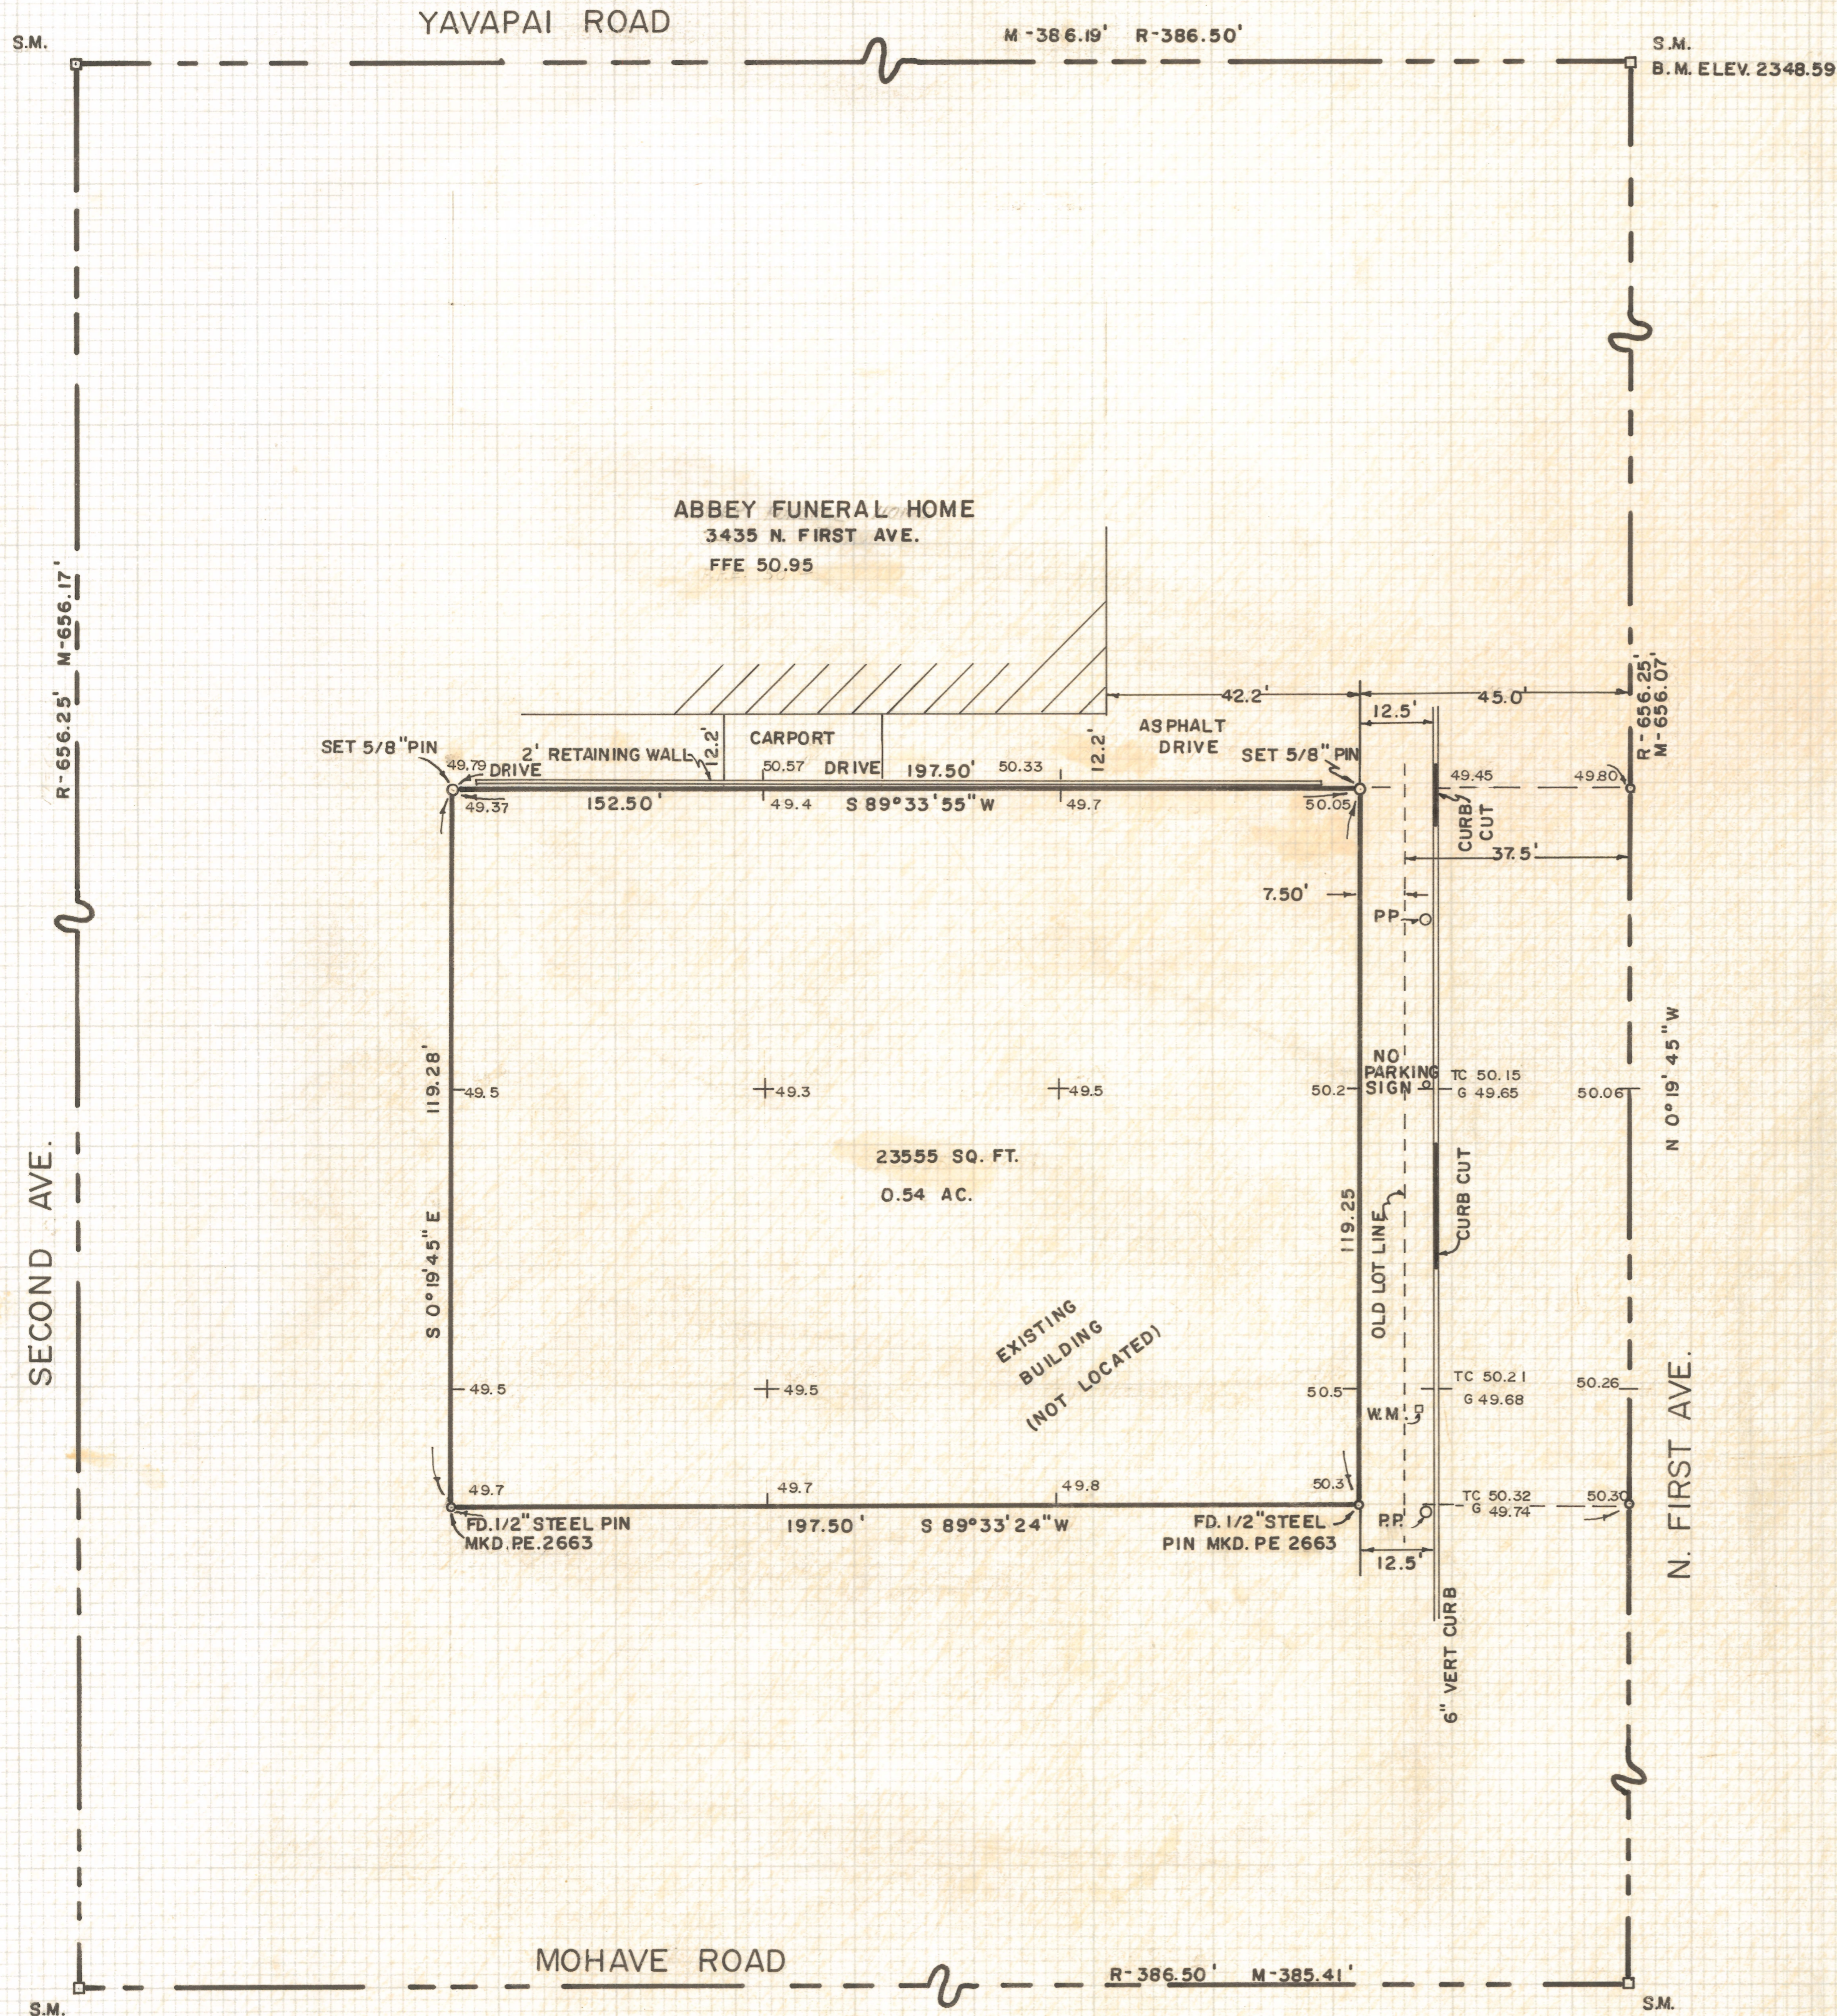

### RESULTS OF SURVEY

OF THE EAST 160' OF LOT 4, BLOCK 8 OF GARDEN HOMES, A SUBDIVISION RECORDED IN BOOK 6 OF MAPS AND PLATS AT PAGE 41 THERE-OF ONRECORD IN THE OFFICE OF THE PIMA COUNTY RECORDER, PIMA COUNTY, ARIZONA

### NOTES

- S.M. - SURVEY MONUMENT, 2" BRASS PLUG IN CONCRETE ELEV.
- B.M. - BENCH MARK, S.M. AT YAVAPAI AND N. FIRST AVE. ELEV. 2348.59
- T.C. - TOP OF CURB
- G. - GUTTER
- PP - POWER POLE



ROBERT F. MELLETT  
 REGISTERED LAND SURVEYOR  
 TUCSON, ARIZONA  
 JOB # 76-63  
 MAY 1976