


DISCLAIMER:

This unrecorded Record of Survey was donated to the City of Tucson. The City of Tucson provides this data for your personal use "as is." Additionally, the City of Tucson provides this information with the understanding that it is not guaranteed to be accurate, correct or complete and conclusions drawn from such information are the responsibility of the user.

N

SCALE AS NOTED

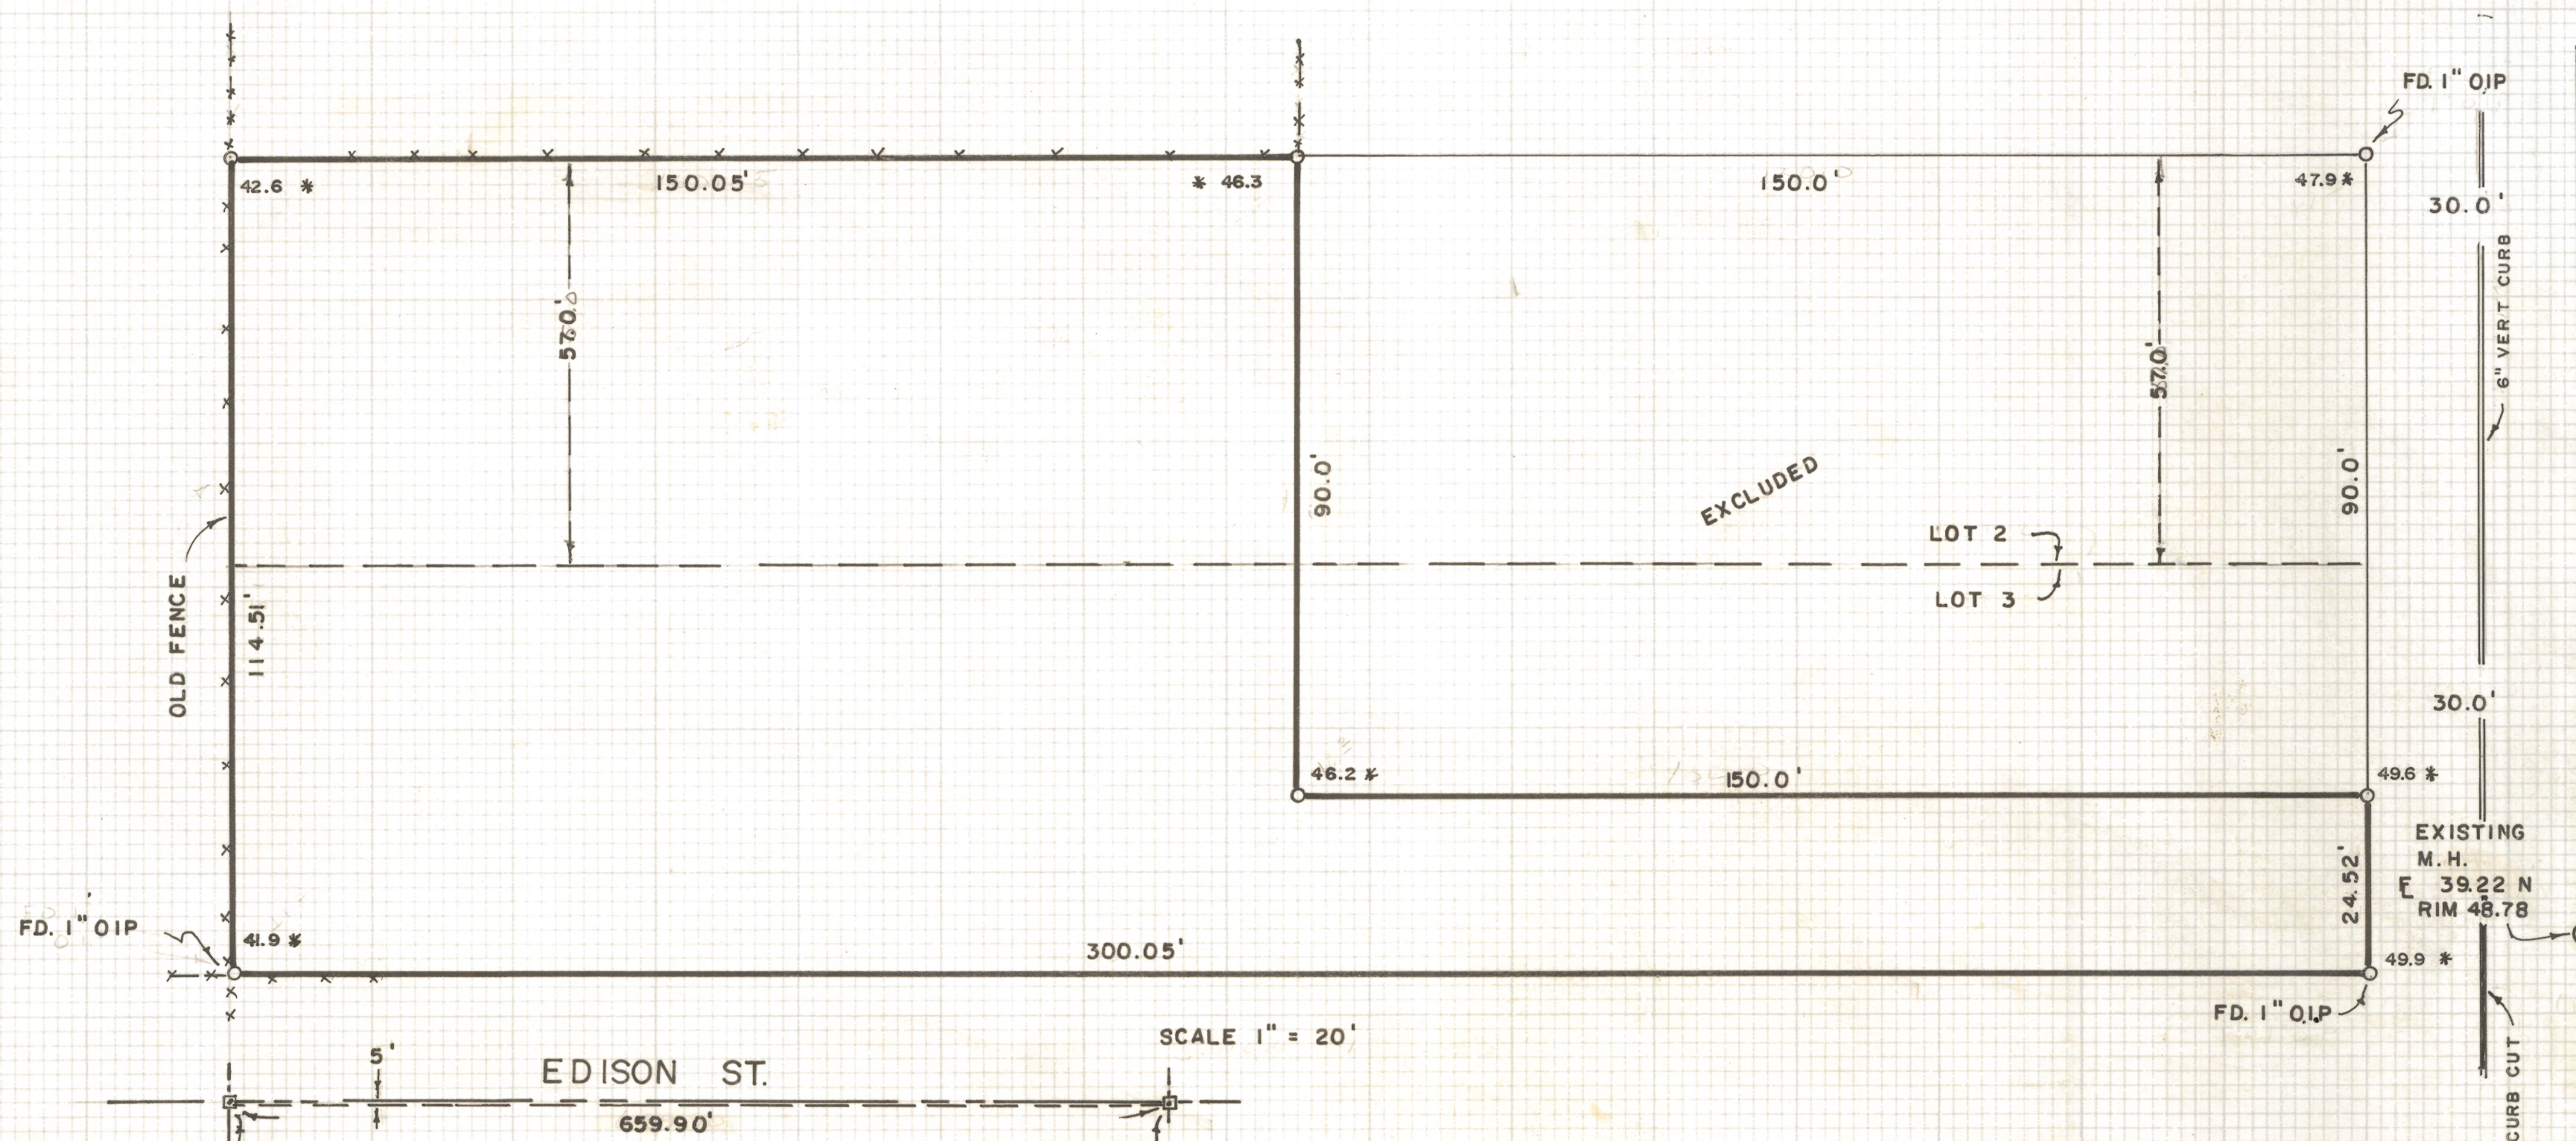


RESULTS OF SURVEY

OF THE NORTH HALF OF LOT 3 AND THE SOUTH 57.0 FEET OF LOT 2, BLOCK 7 OF NEW DEAL ACRES, BOOK 6 OF MAPS AND PLATS AT PAGE 40 EXCEPT THE EAST 150.0 FEET OF THE NORTH 90 FEET (THEREOF)

NOTES

- (1) O.I.P. - OPEN IRON PIPE
- (2) INDICATES 5/8" STEEL PIN SET MKD.L.S.4680 UNLESS NOTED
- (3) INDICATES 1/2" PIN IN HAND HOLE FOUND CITY OF TUCSON MONUMENT 5' NORTH Q
- (4) BENCH MARK DATUM CITY OF TUCSON
- (5) * INDICATES SPOT ELEVATION

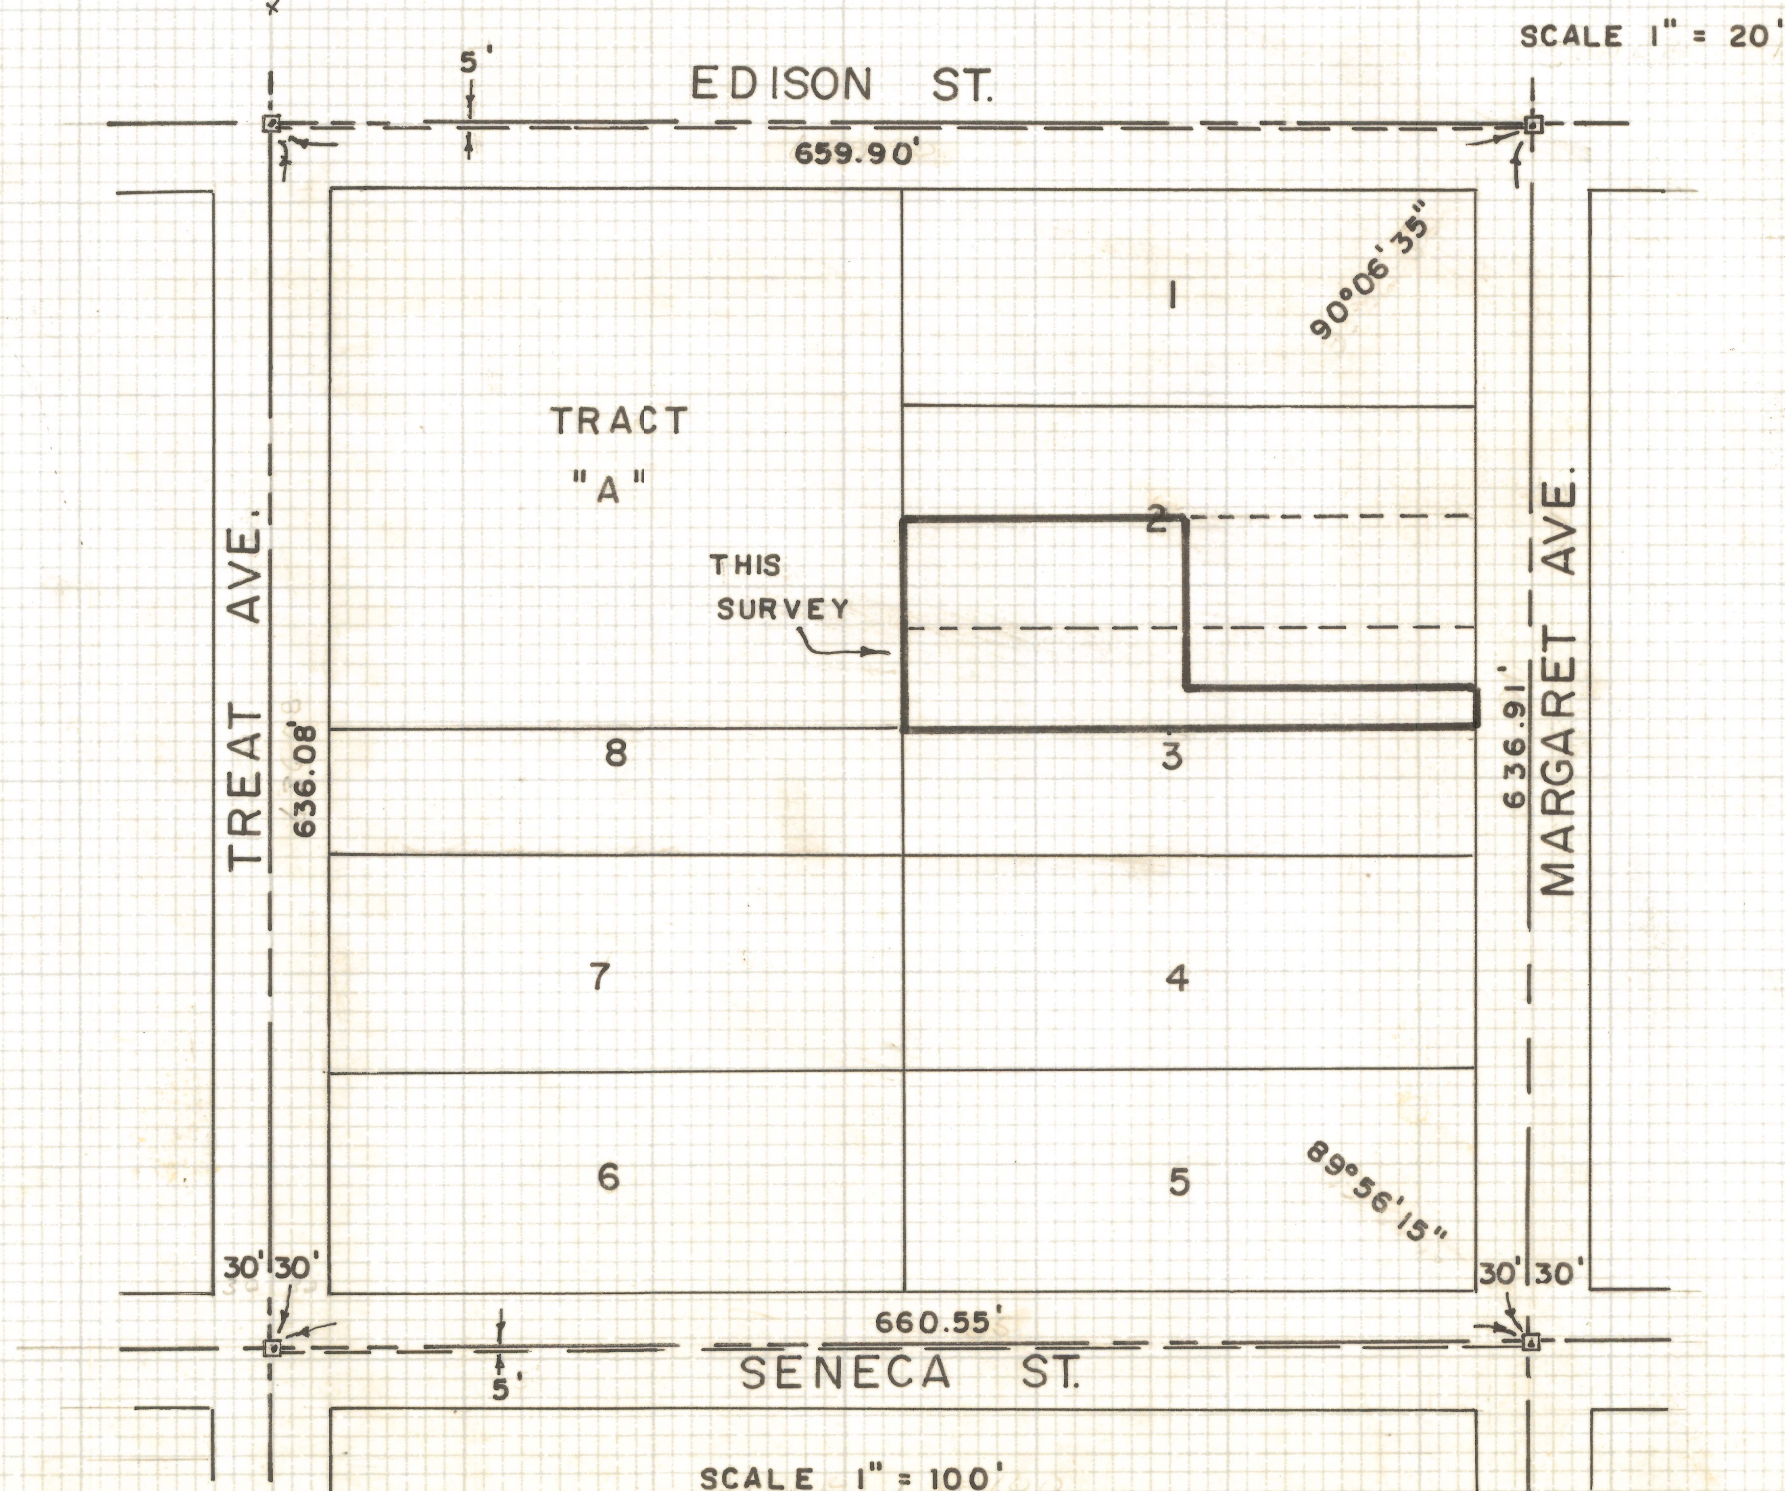

ROBERT F. MELLEN
REGISTERED LAND SURVEYOR
TUCSON, ARIZONA
JOB # 76-93
JULY 1976

Z-2020-583