



# **DISCLAIMER:**

**This unrecorded Record of Survey was donated to the City of Tucson. The City of Tucson provides this data for your personal use "as is." Additionally, the City of Tucson provides this information with the understanding that it is not guaranteed to be accurate, correct or complete and conclusions drawn from such information are the responsibility of the user.**

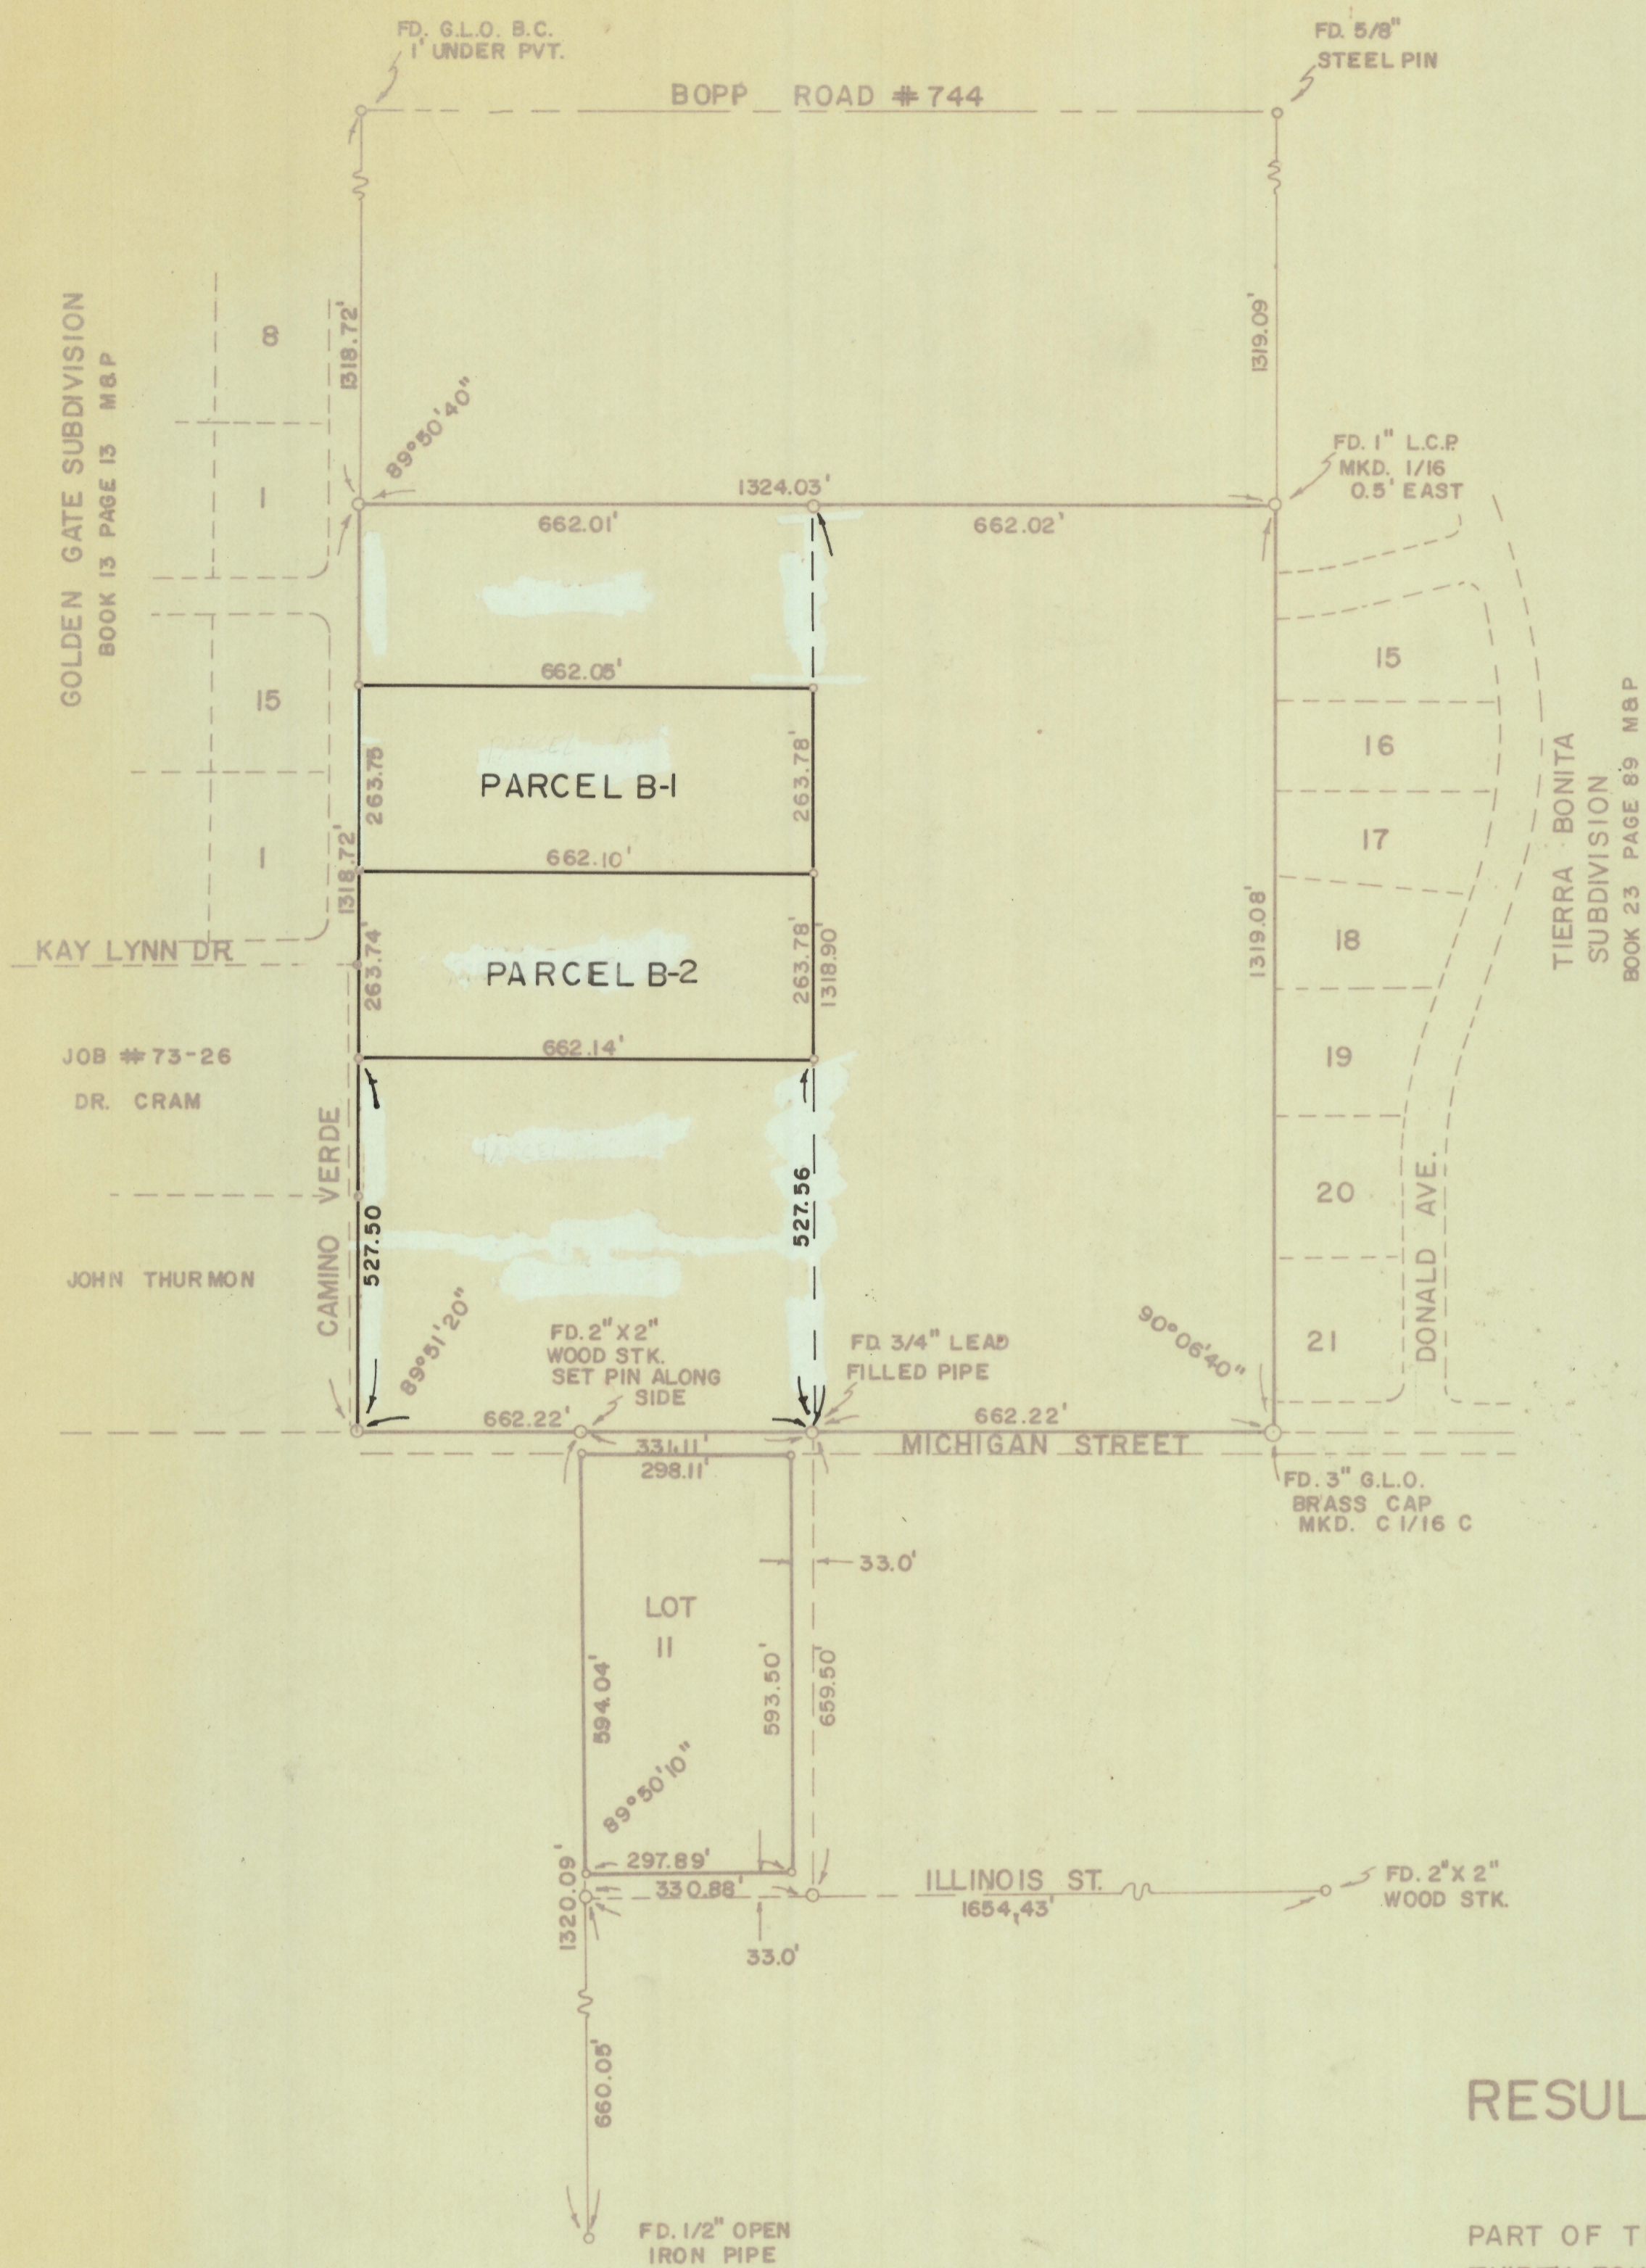

SCALE 1" = 200'

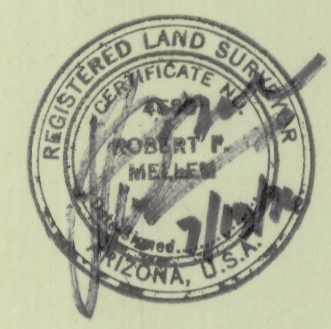

## RESULTS OF SURVEY OF

PART OF THE EAST ONE-HALF OF SECTION THIRTY-FOUR, TOWNSHIP FOURTEEN SOUTH OF RANGE TWELVE EAST, GILA AND SALT RIVER BASE AND MERIDIAN, PIMA COUNTY, ARIZONA

### NOTES

- (1) INDICATES 5/8" STEEL PIN SET MKD. L.S. 4680 UNLESS NOTED
- (2) SEE JOB NO. 73-41 & 73-81

ROBERT F. MELLEN  
REGISTERED LAND SURVEYOR  
TUCSON, ARIZONA

JOB #76-95

REVISED 7/19/76

Z-2020-584