
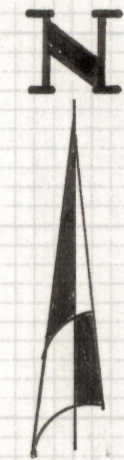
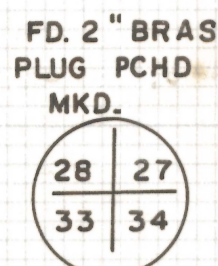


DISCLAIMER:

This unrecorded Record of Survey was donated to the City of Tucson. The City of Tucson provides this data for your personal use "as is." Additionally, the City of Tucson provides this information with the understanding that it is not guaranteed to be accurate, correct or complete and conclusions drawn from such information are the responsibility of the user.

FD STONE MKD.
1/4 WEST FACE
PCHD TIES

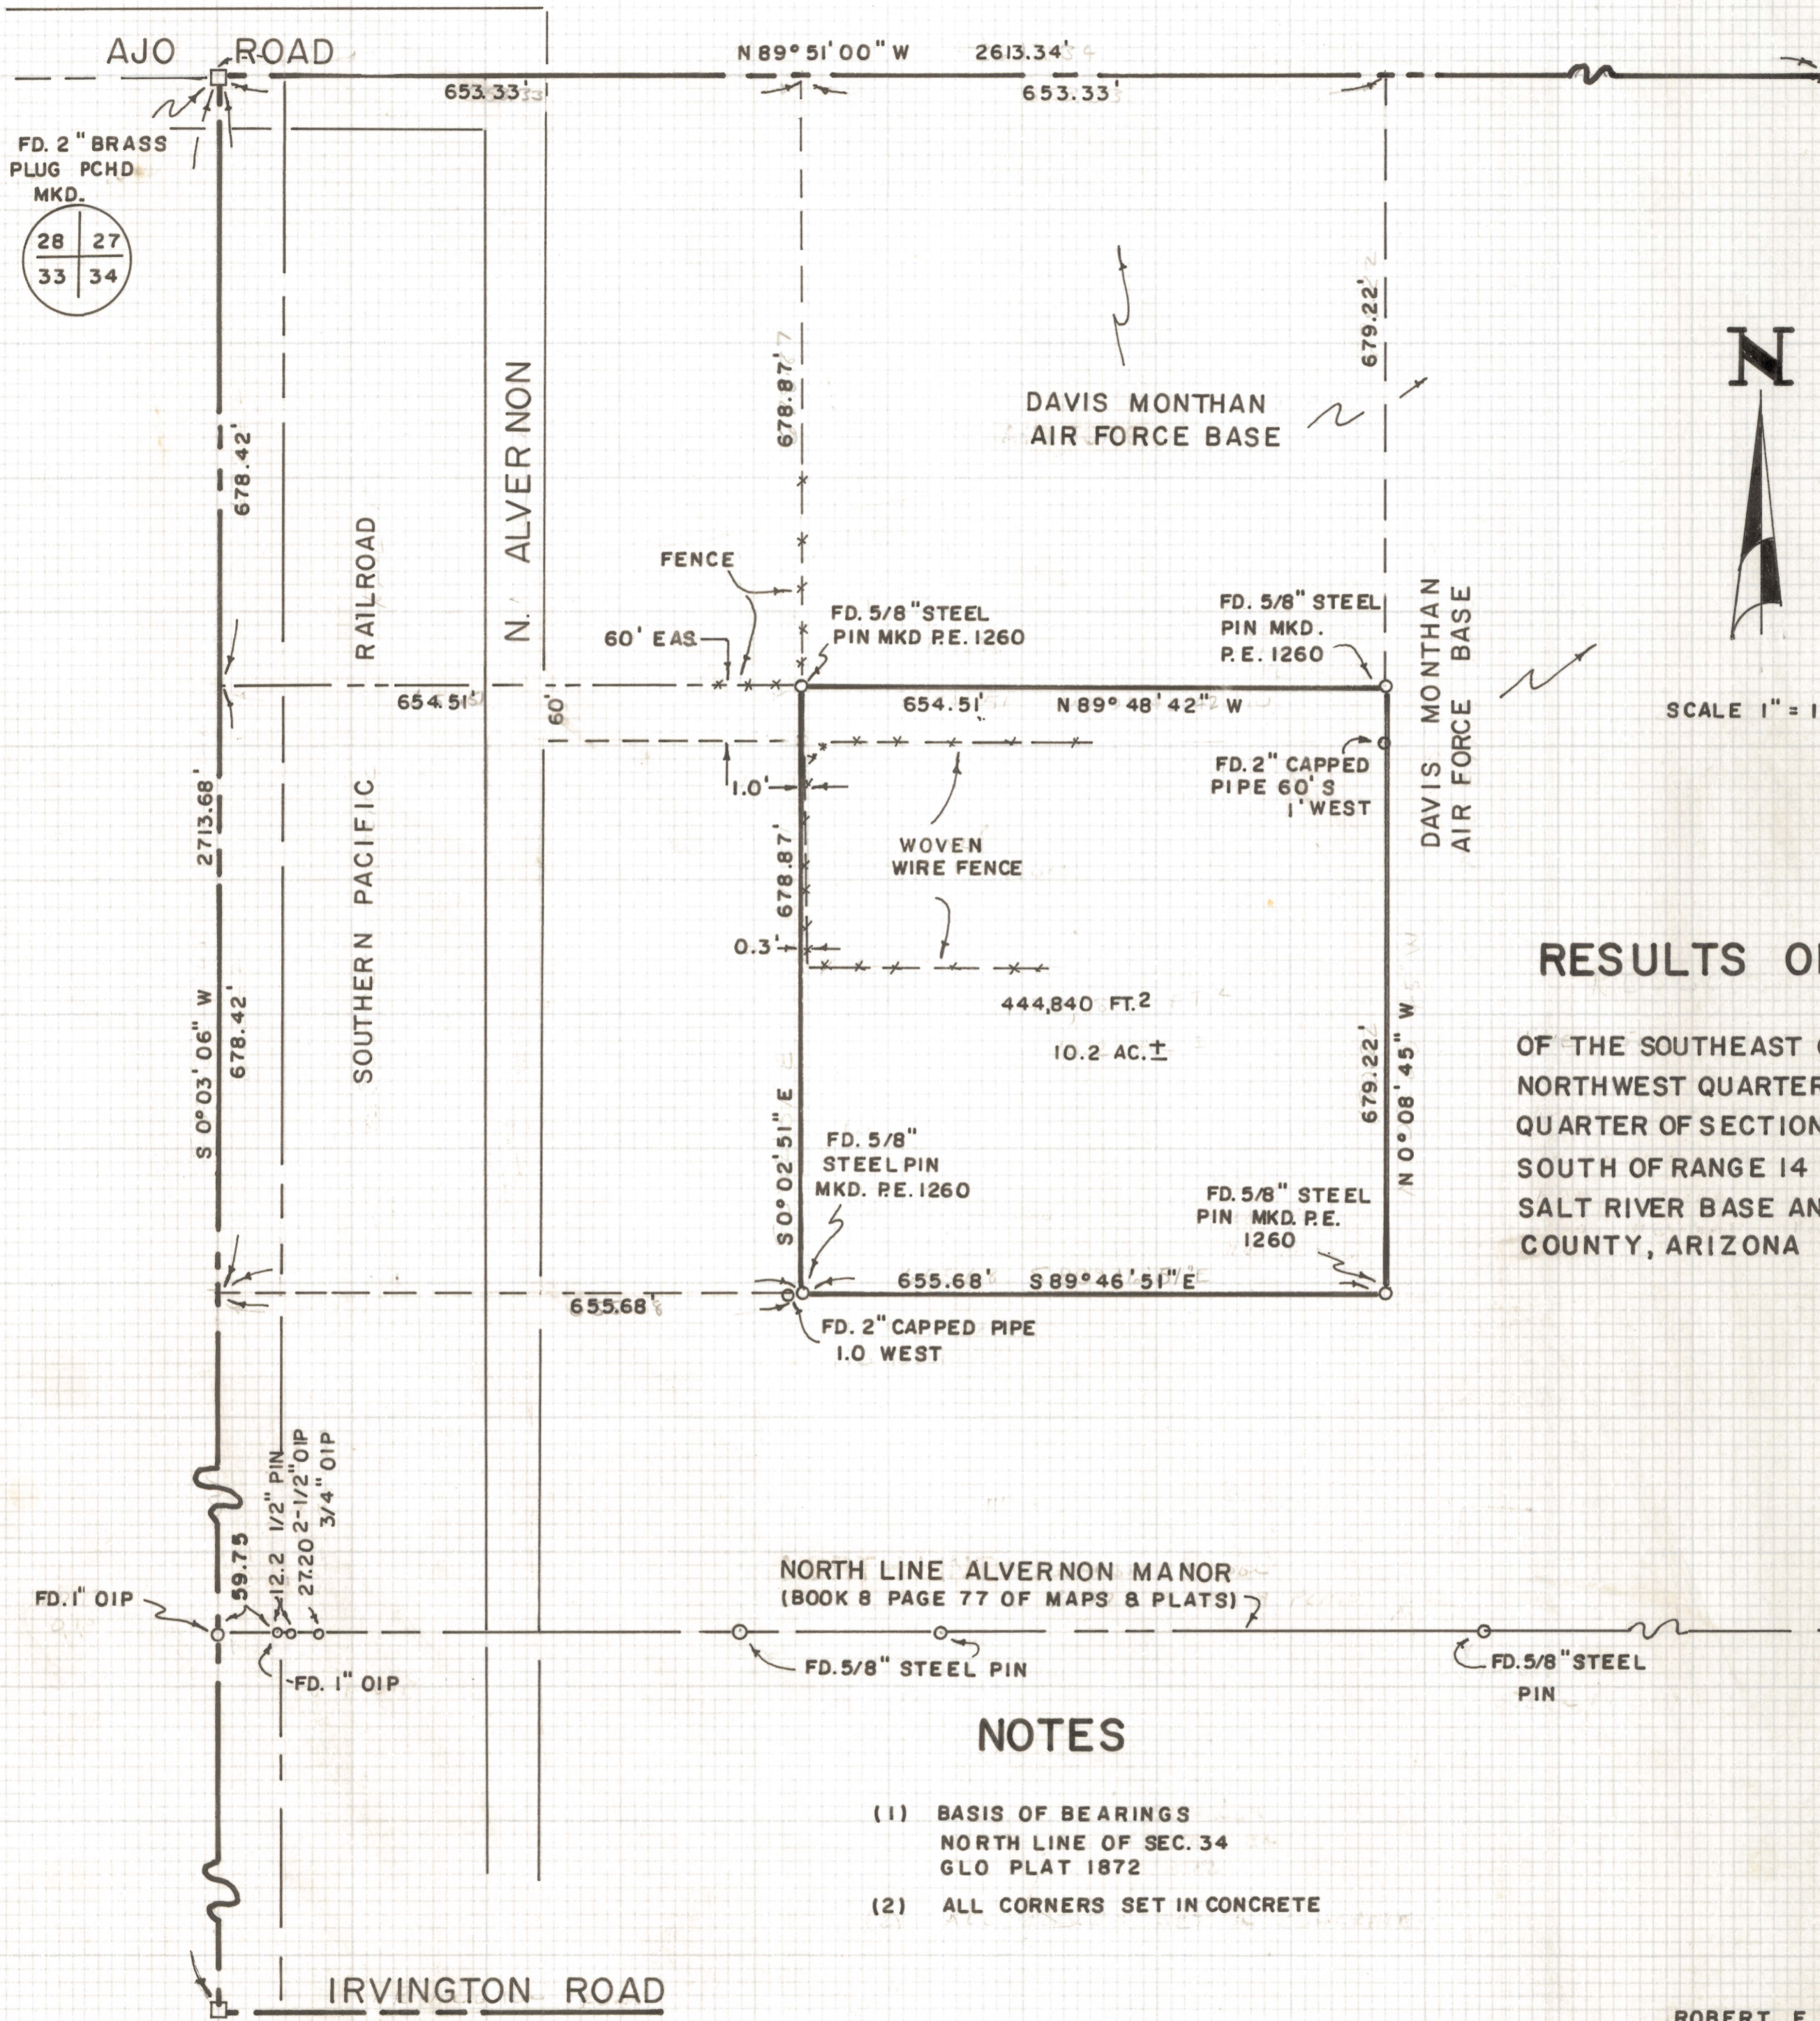

SCALE 1" = 150'

RESULTS OF SURVEY

OF THE SOUTHEAST QUARTER OF THE
 NORTHWEST QUARTER OF THE NORTHWEST
 QUARTER OF SECTION 34, TOWNSHIP 14
 SOUTH OF RANGE 14 EAST, GILA AND
 SALT RIVER BASE AND MERIDIAN, PIMA
 COUNTY, ARIZONA

NOTES

- (1) BASIS OF BEARINGS
NORTH LINE OF SEC. 34
GLO PLAT 1872
- (2) ALL CORNERS SET IN CONCRETE

ROBERT F. MELLEN
 REGISTERED LAND SURVEYOR
 TUCSON, ARIZONA
 JOB # 76 - 103
 AUGUST 1976

FD. 2" BRASS CAP
PCHD MKD.

