


DISCLAIMER:

This unrecorded Record of Survey was donated to the City of Tucson. The City of Tucson provides this data for your personal use "as is." Additionally, the City of Tucson provides this information with the understanding that it is not guaranteed to be accurate, correct or complete and conclusions drawn from such information are the responsibility of the user.

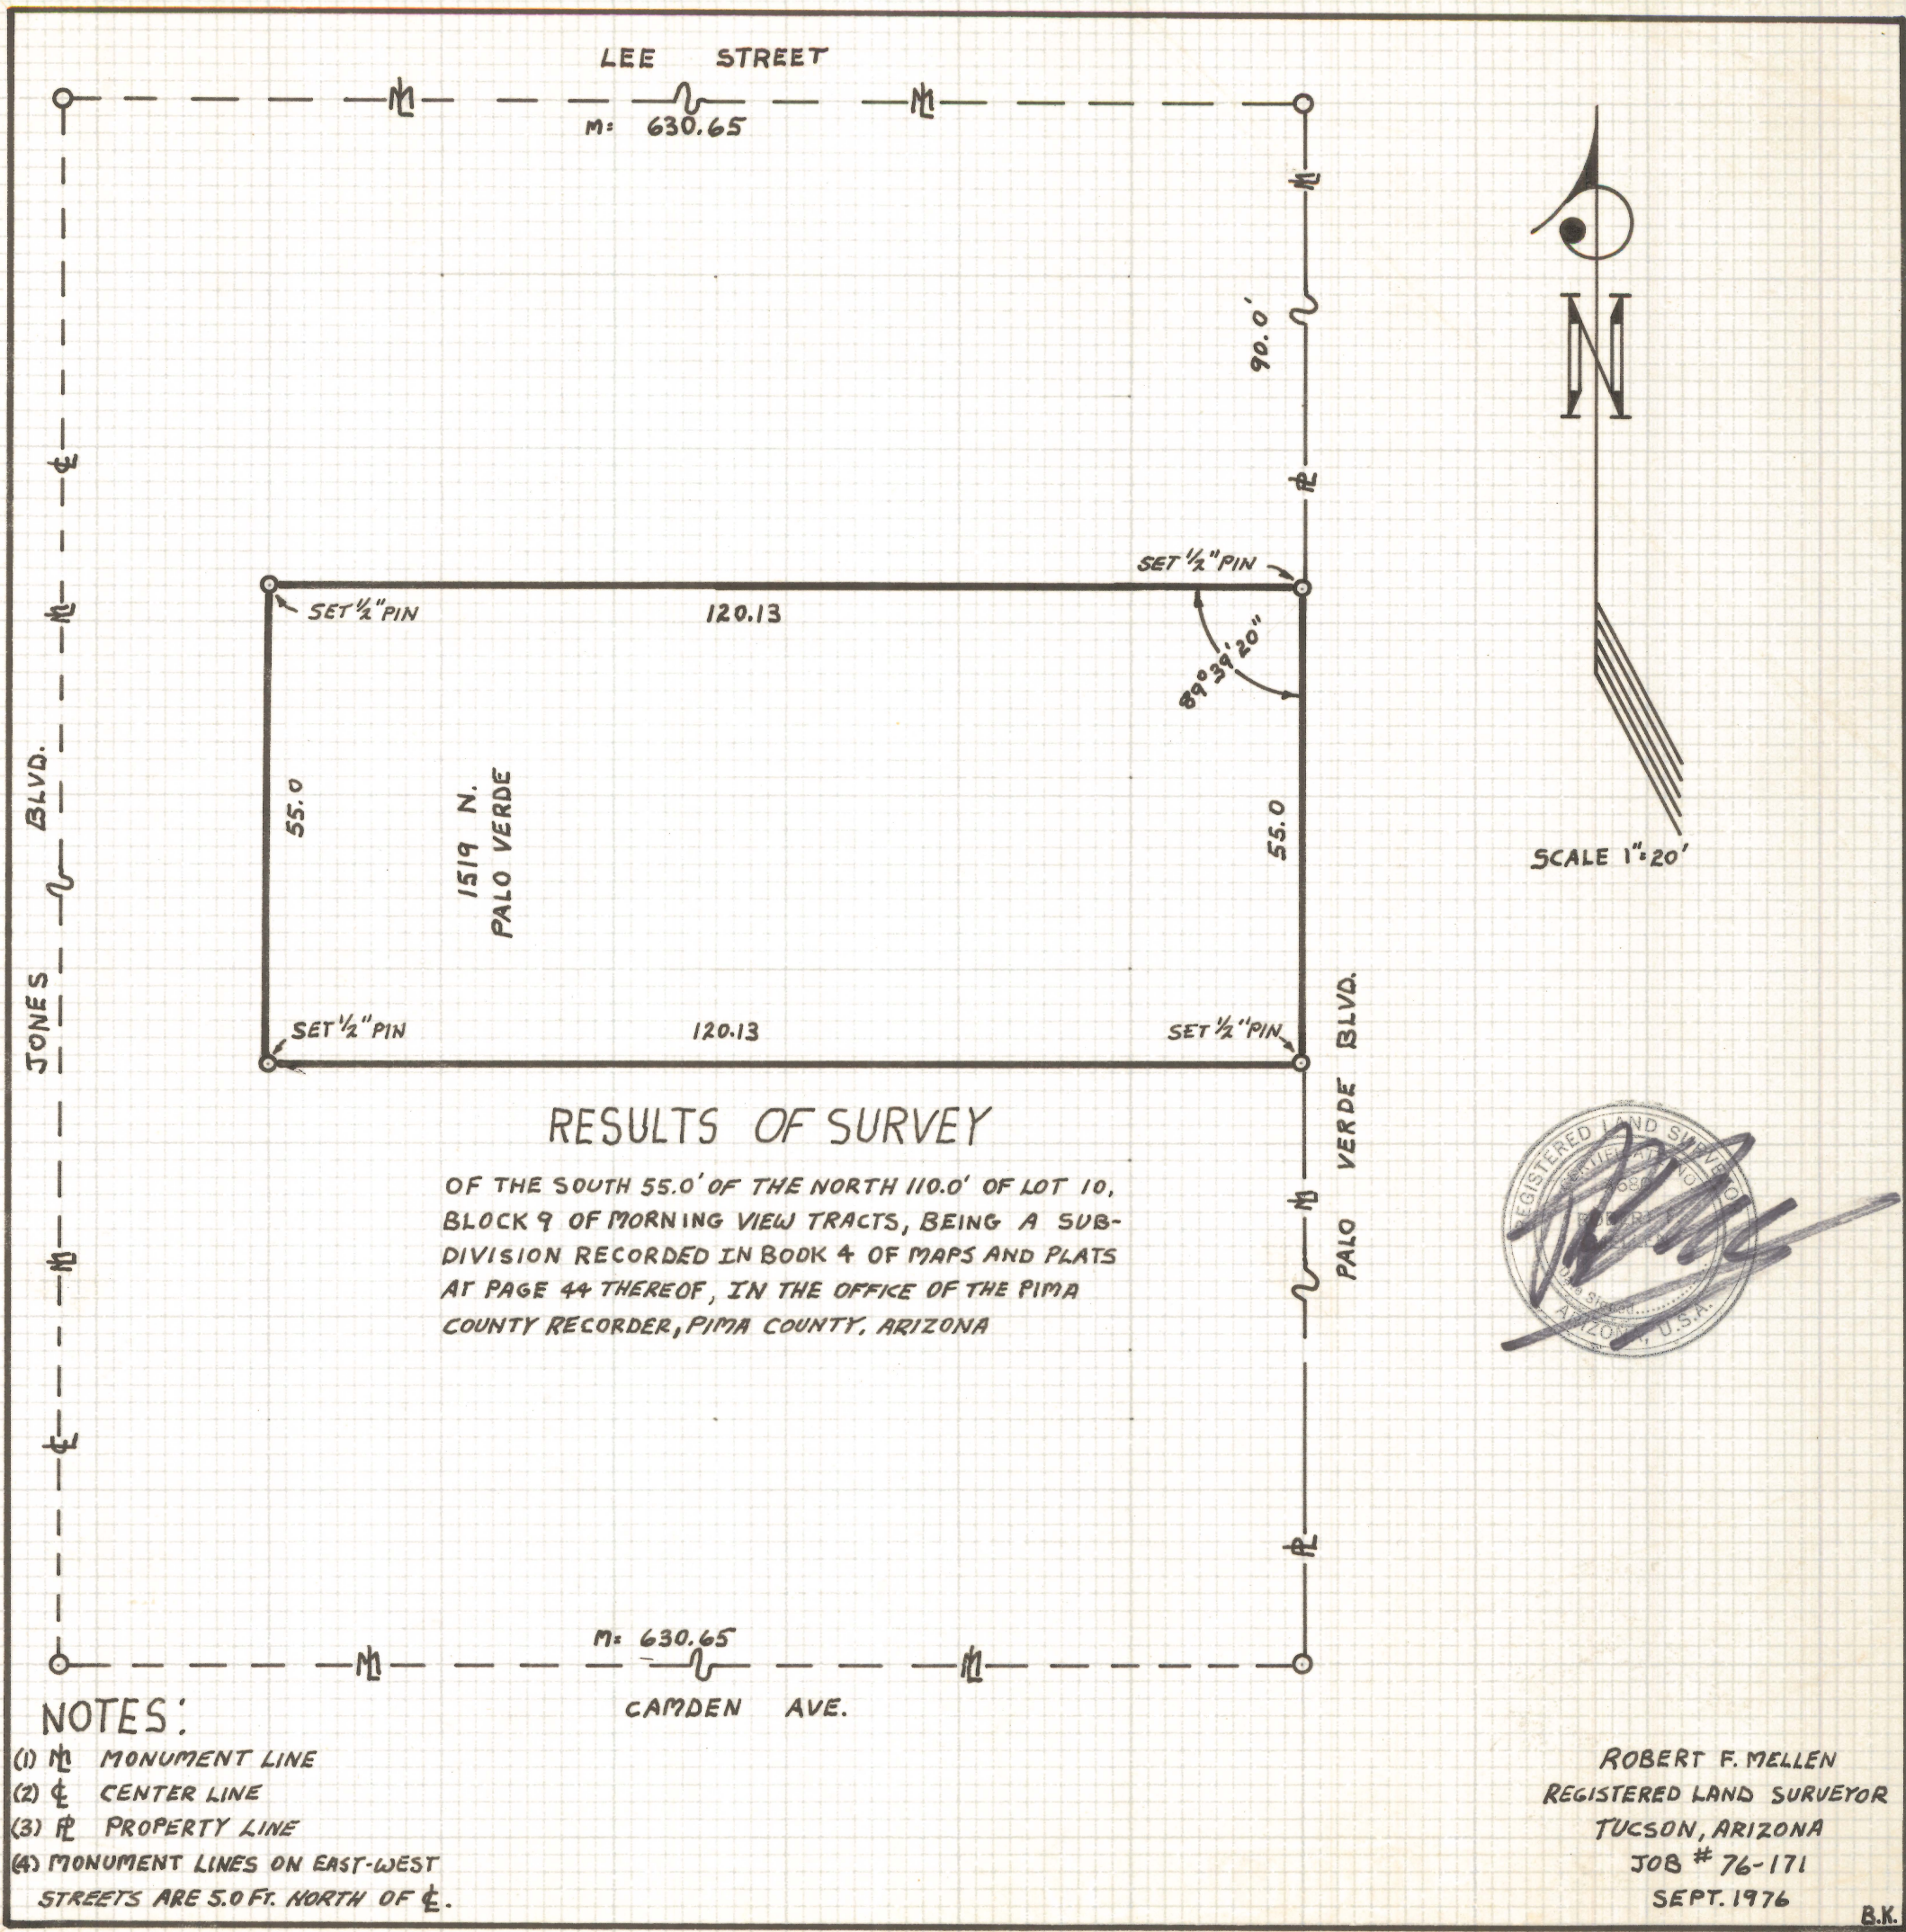

RESULTS OF SURVEY

OF THE SOUTH 55.0' OF THE NORTH 110.0' OF LOT 10, BLOCK 9 OF MORNING VIEW TRACTS, BEING A SUBDIVISION RECORDED IN BOOK 4 OF MAPS AND PLATS AT PAGE 44 THEREOF, IN THE OFFICE OF THE PIMA COUNTY RECORDER, PIMA COUNTY, ARIZONA



NOTES:

- (1) M MONUMENT LINE
- (2) C CENTER LINE
- (3) P PROPERTY LINE
- (4) MONUMENT LINES ON EAST-WEST STREETS ARE 5.0 FT. NORTH OF C.

ROBERT F. MELLEN
REGISTERED LAND SURVEYOR
TUCSON, ARIZONA
JOB # 76-171
SEPT. 1976

B.K.