



DISCLAIMER:

This unrecorded Record of Survey was donated to the City of Tucson. The City of Tucson provides this data for your personal use "as is." Additionally, the City of Tucson provides this information with the understanding that it is not guaranteed to be accurate, correct or complete and conclusions drawn from such information are the responsibility of the user.

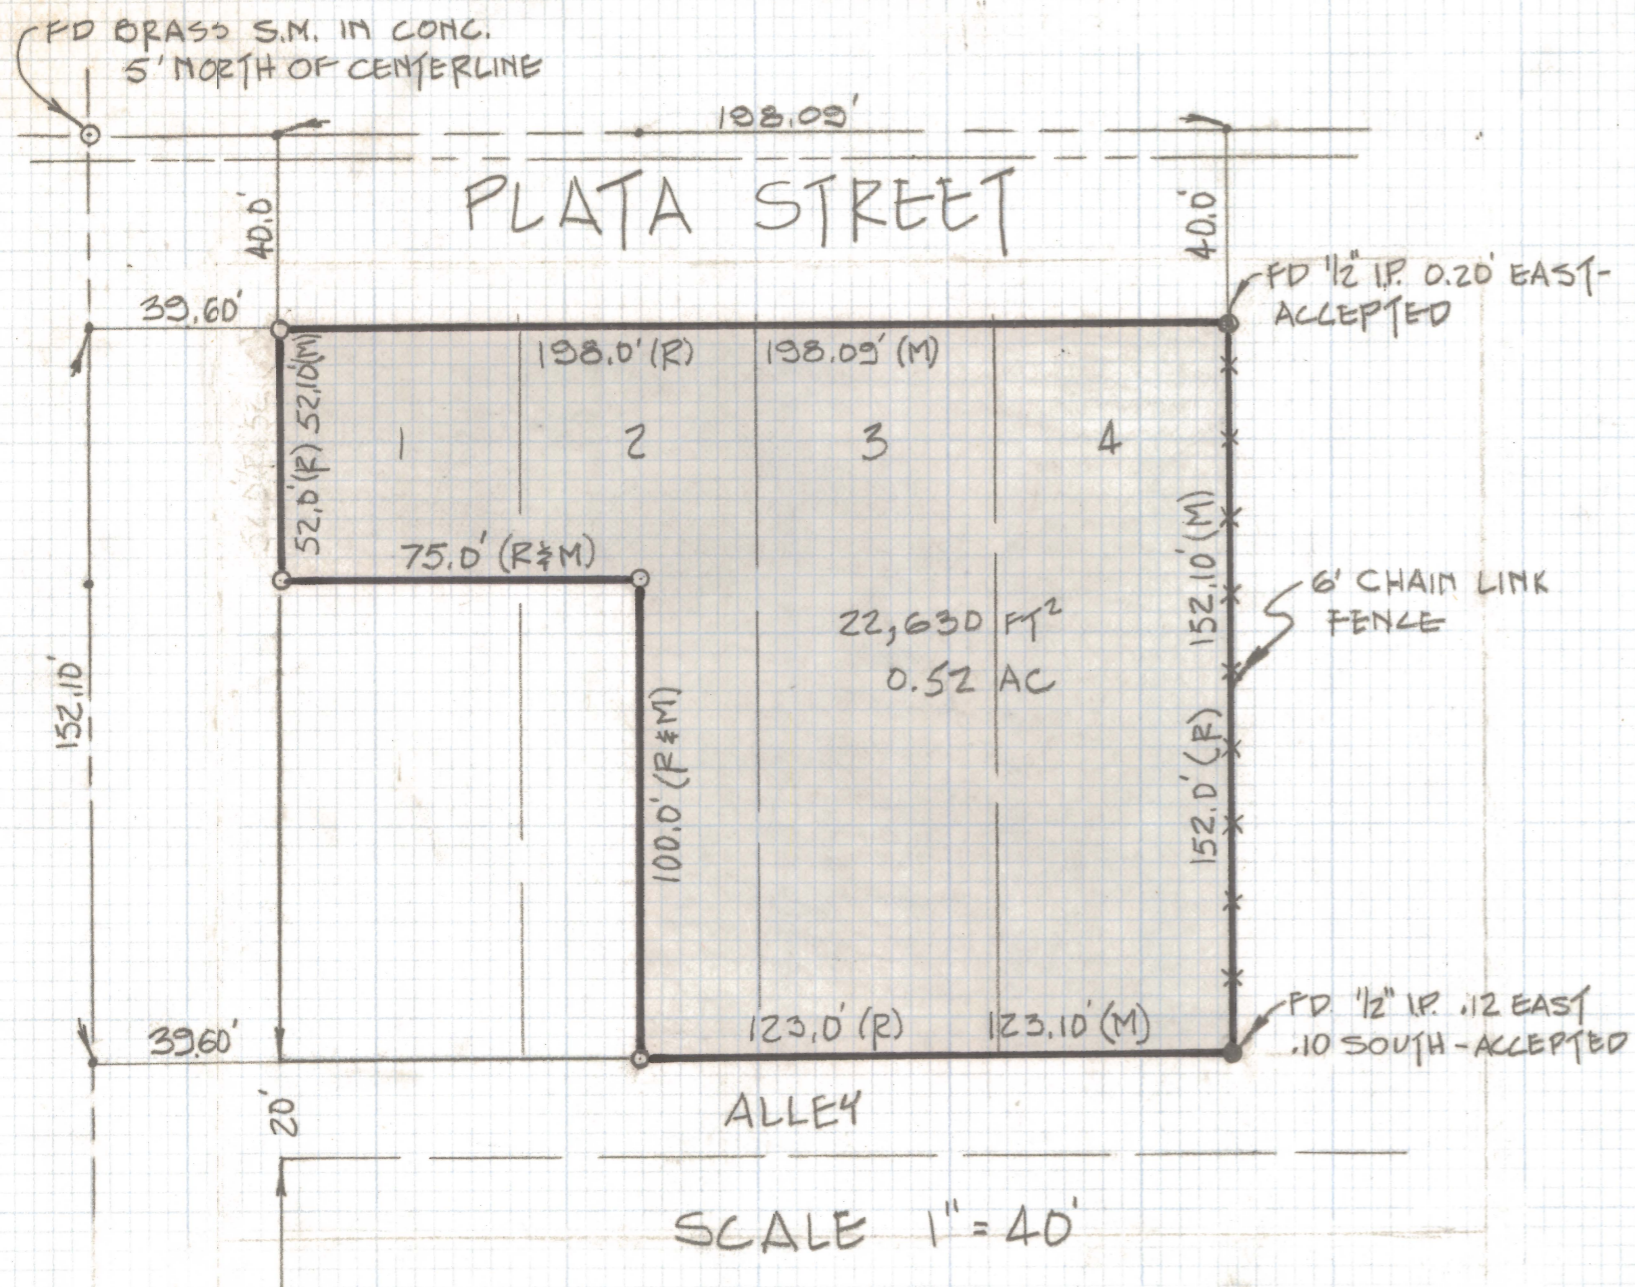

RESULTS OF SURVEY

OF A PORTION OF LOTS 1 & 2 AND ALL OF LOTS 3 & 4
 BLOCK 33 OF BRONX PARK ADDITION RECORDED
 IN BOOK 3 PAGE 117 MAPS AND PLATS IN THE
 OFFICE OF THE PIMA COUNTY RECORDER PIMA
 COUNTY, ARIZONA

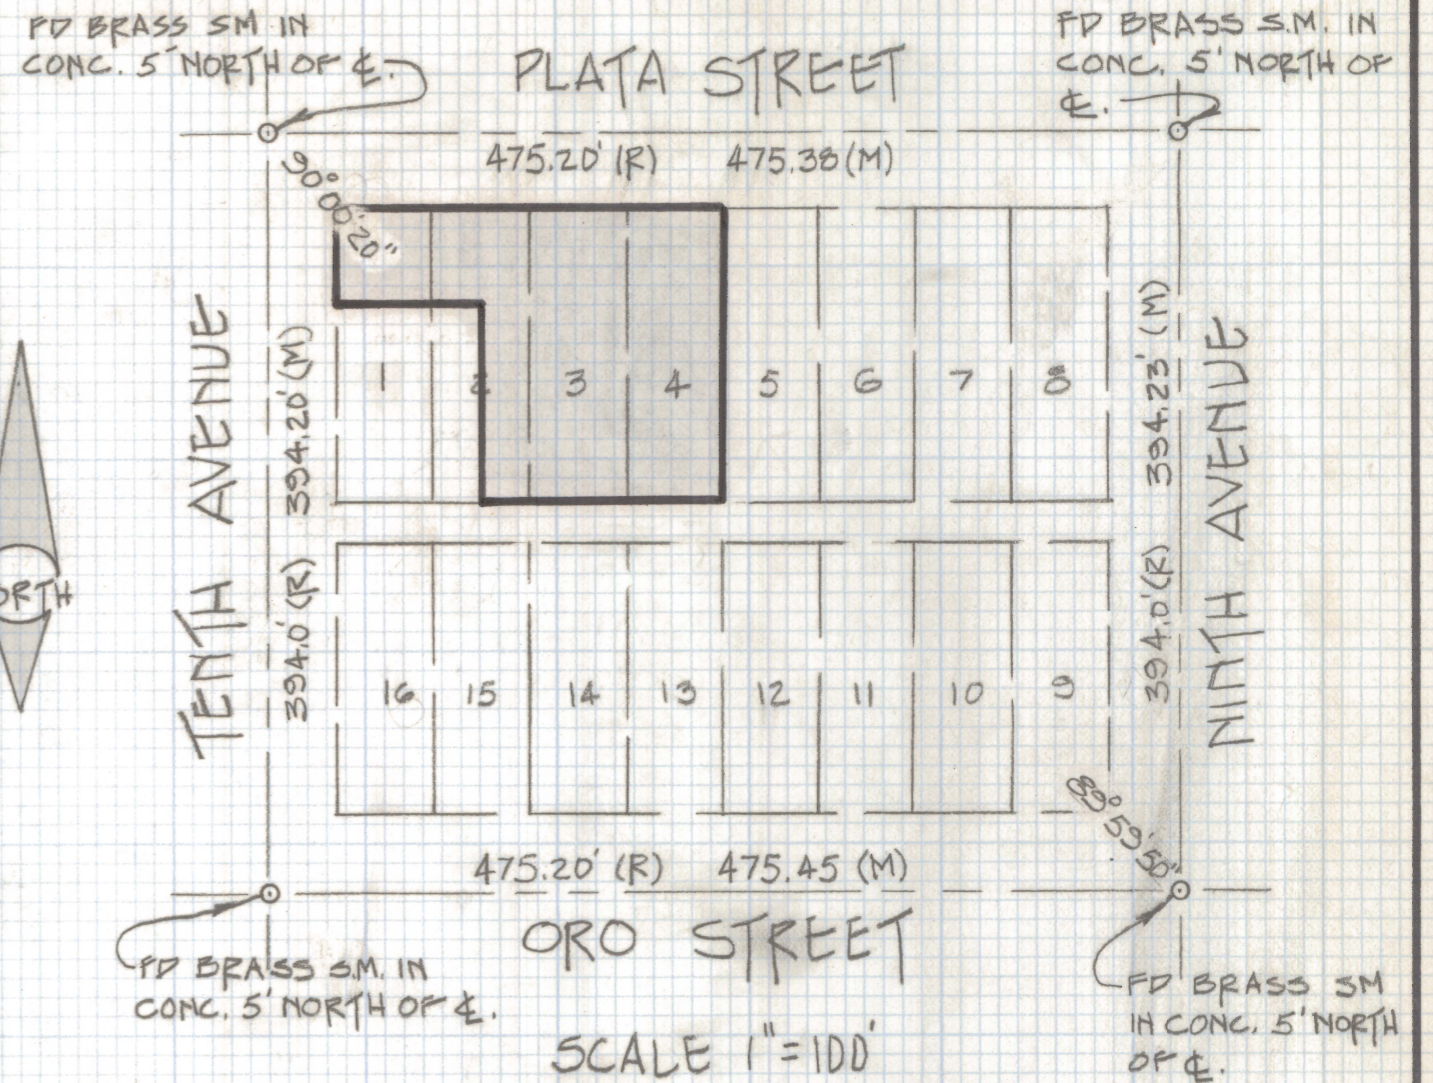

NOTES:

- (1) \circ INDICATES SET 1/2" PIN MARKED L.S. 4680 UNLESS OTHERWISE NOTED.
- (2) M - MEASURED
- (3) R - RECORDED ON MAP OR DEED
- (4) \bullet INDICATES NAIL SET



ROBERT F. MELLEN
 REGISTERED LAND SURVEYOR
 TUCSON, ARIZONA
 JOB # 85-69

Z-2020-622