



DISCLAIMER:

This unrecorded Record of Survey was donated to the City of Tucson. The City of Tucson provides this data for your personal use "as is." Additionally, the City of Tucson provides this information with the understanding that it is not guaranteed to be accurate, correct or complete and conclusions drawn from such information are the responsibility of the user.

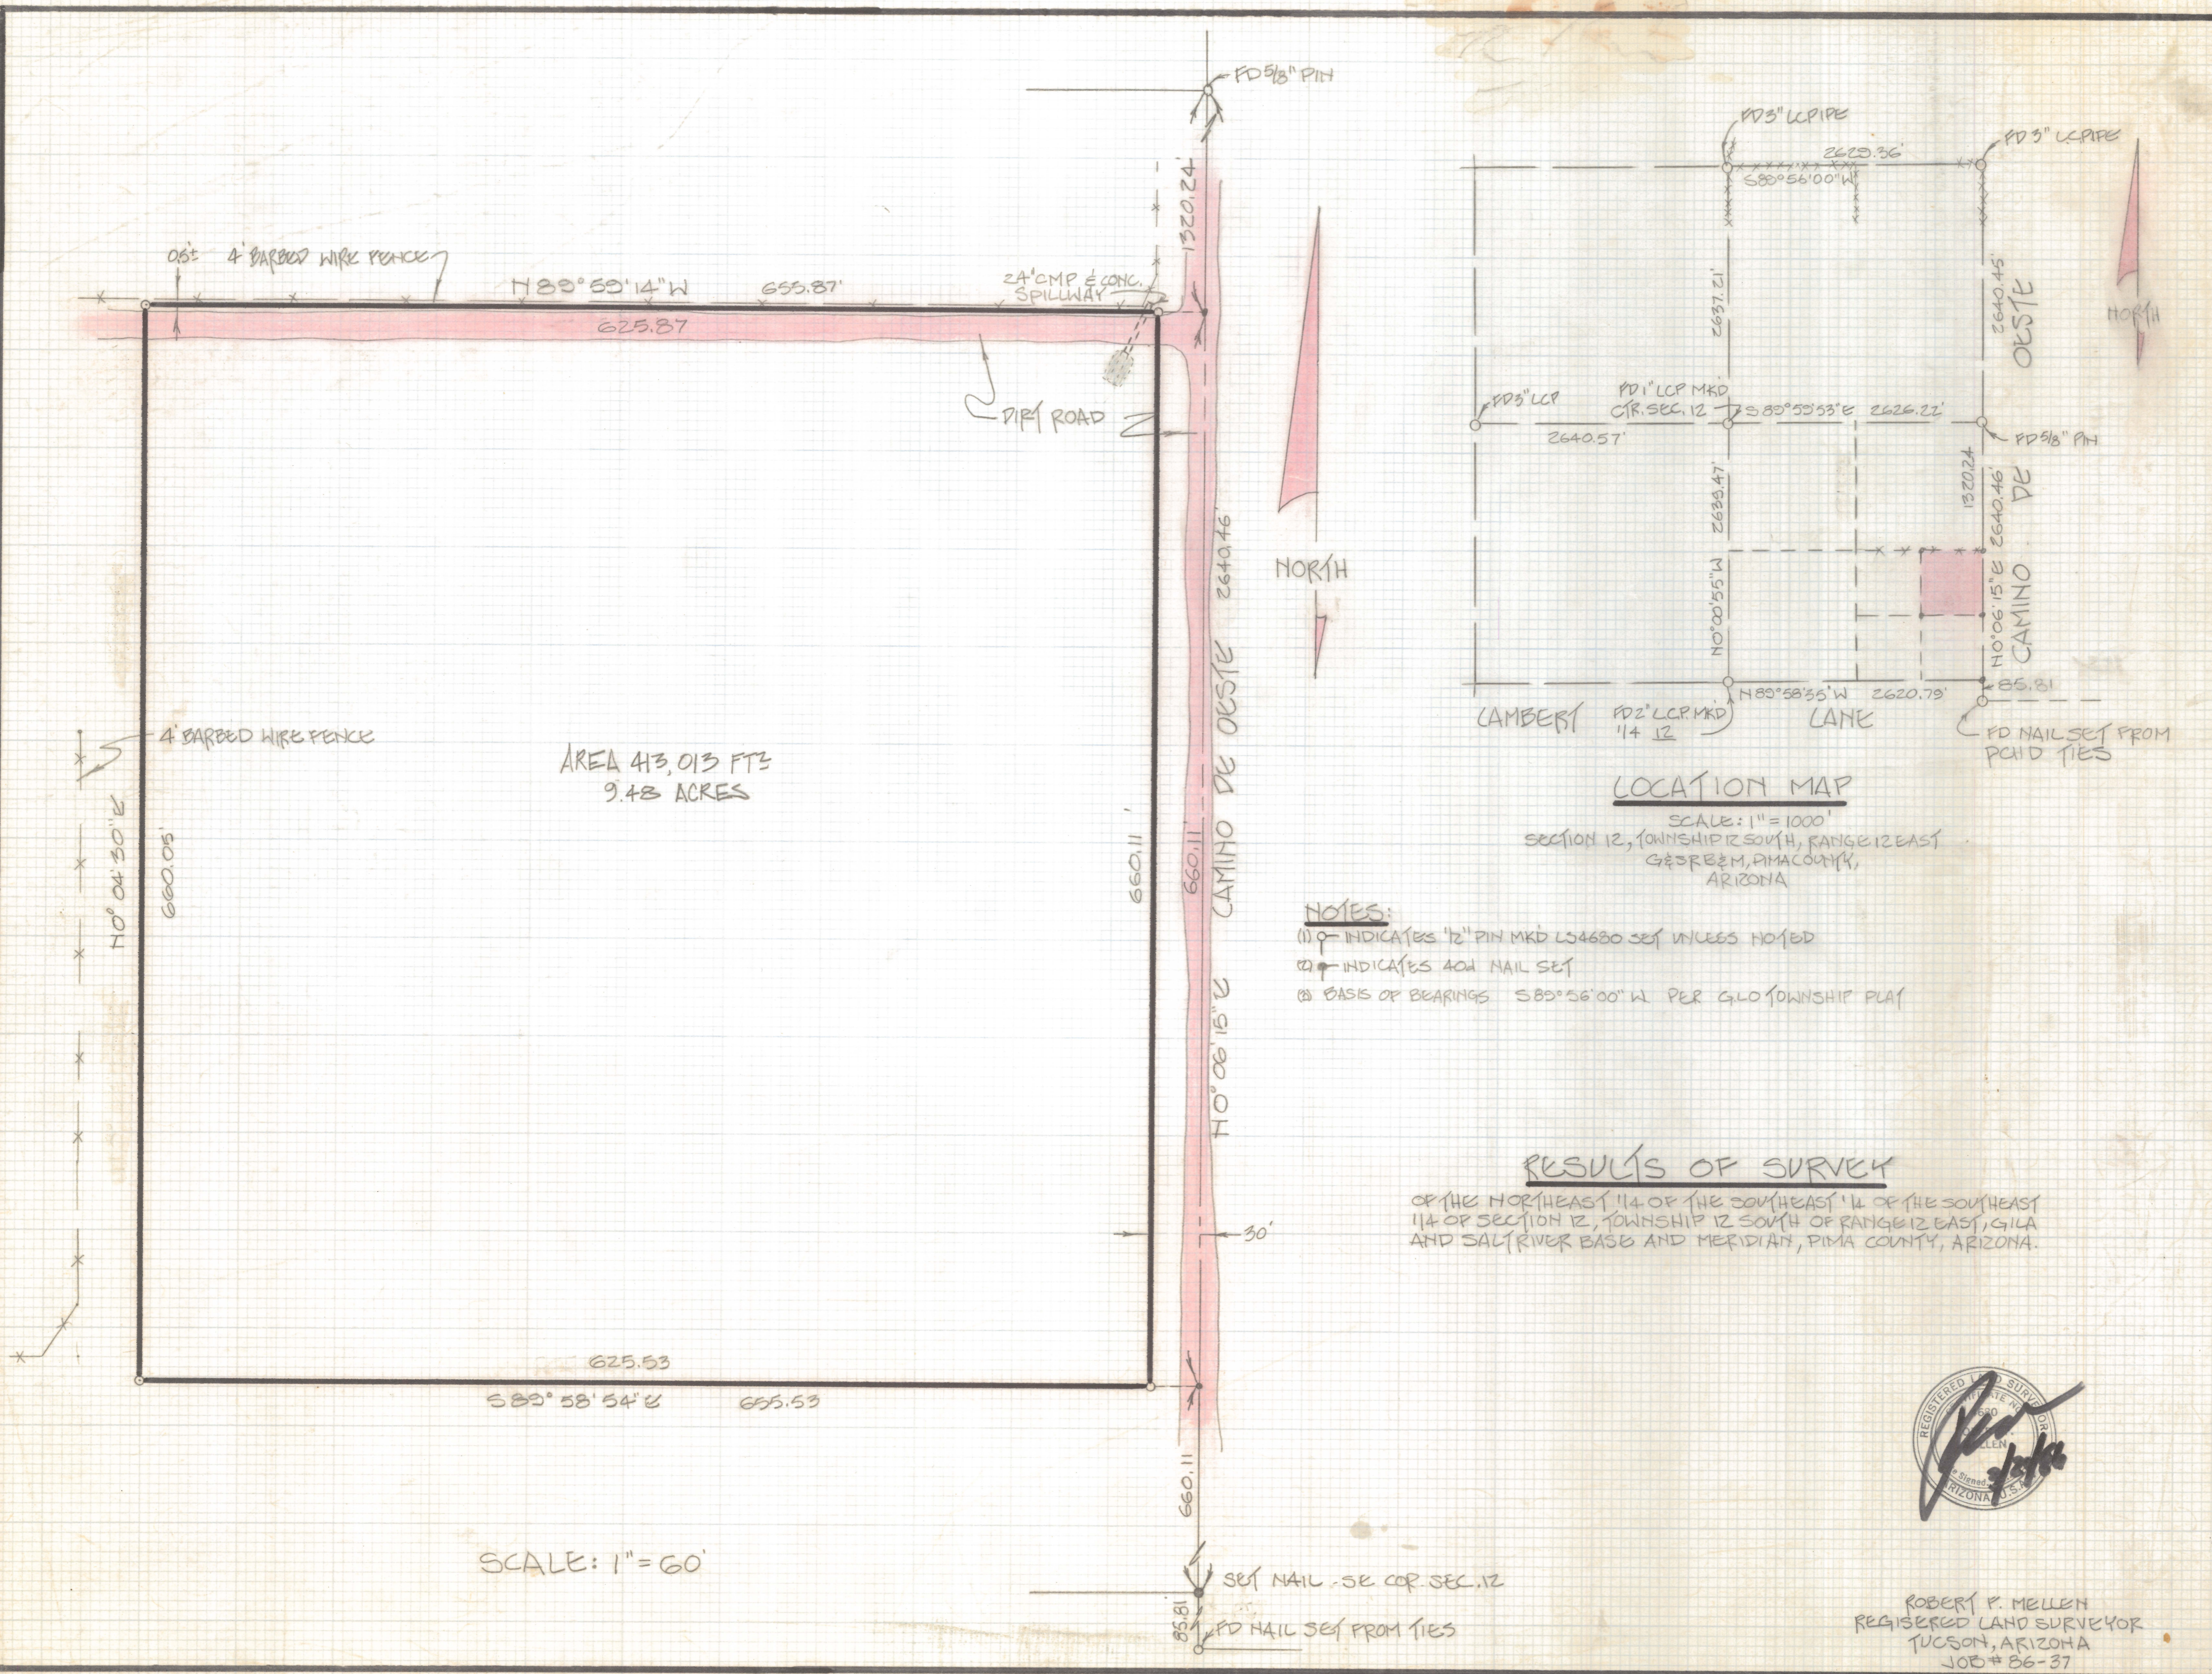

AREA 413,013 FT²
9.48 ACRES

SCALE: 1" = 60'

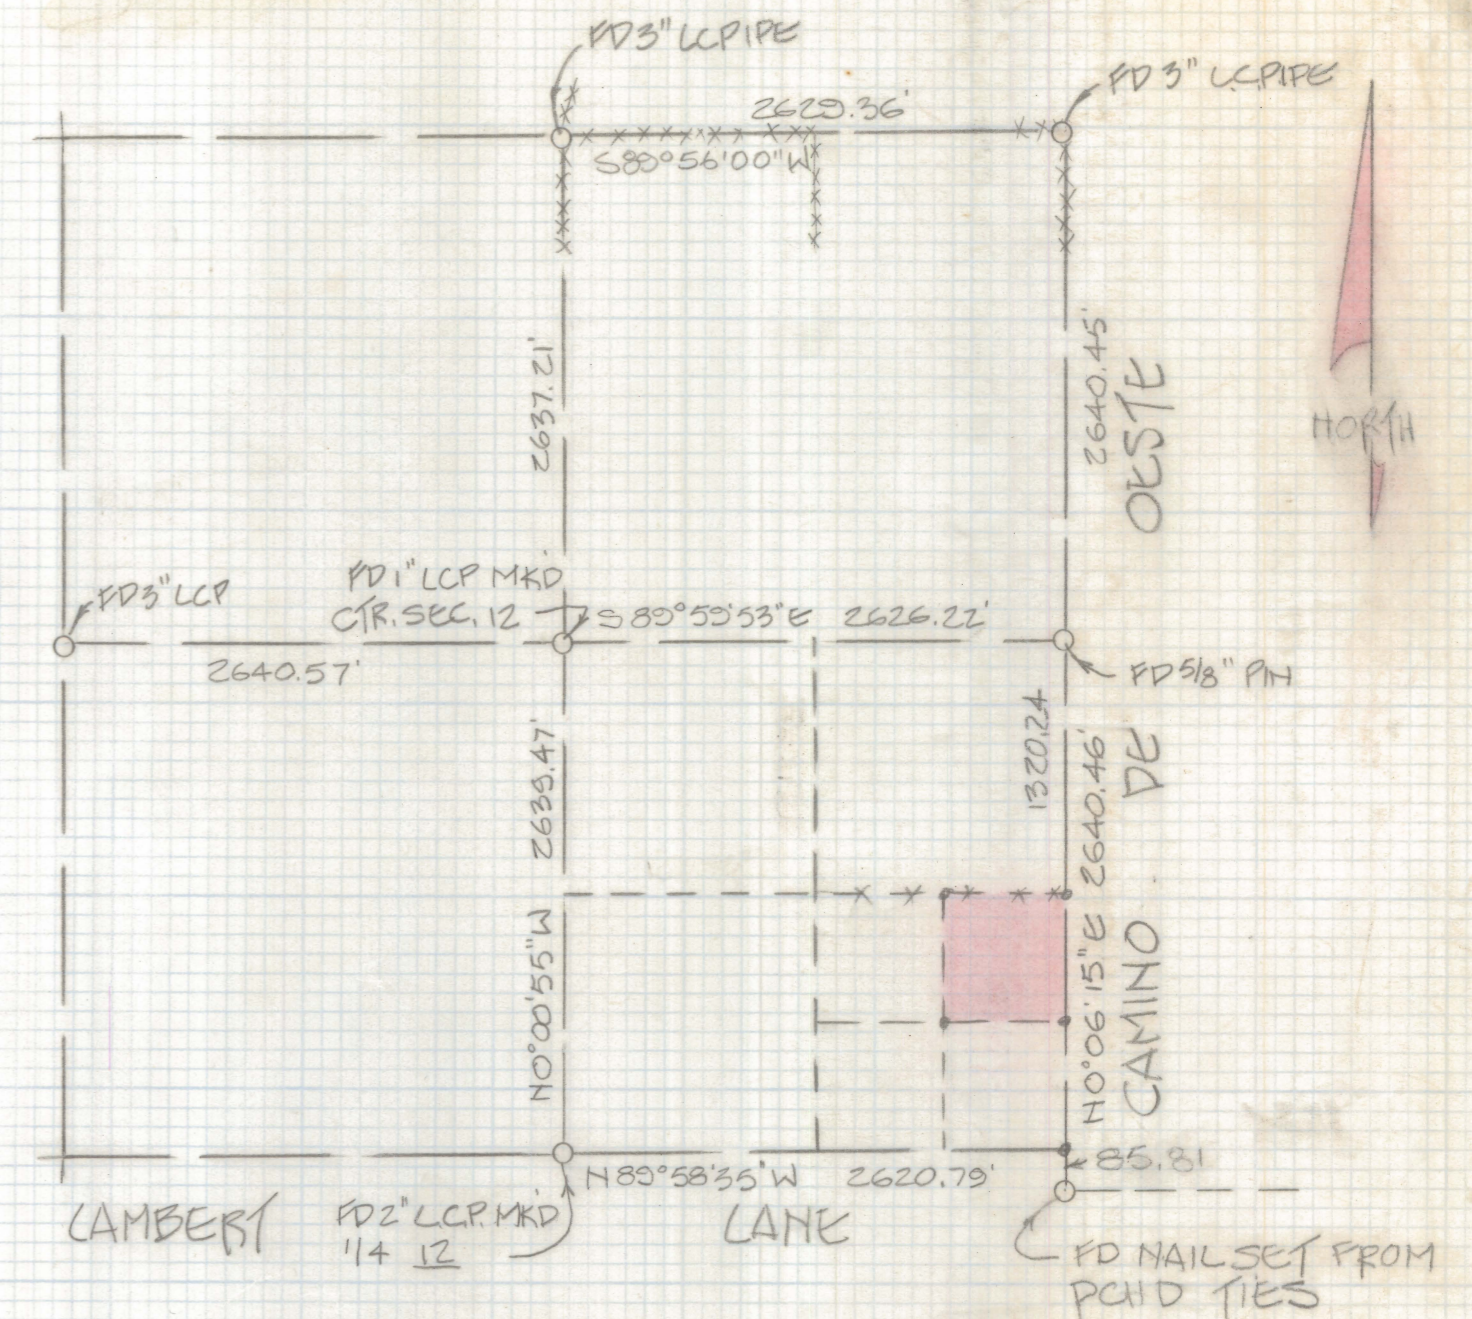

LOCATION MAP

SCALE: 1" = 1000'
SECTION 12, TOWNSHIP 12 SOUTH, RANGE 12 EAST,
GILBERT, PIMA COUNTY,
ARIZONA

NOTES:

- (1) ○ INDICATES 1/2" PIN MKD LS4680 SET UNLESS NOTED
- (2) ⊕ INDICATES 40d NAIL SET
- (3) BASIS OF BEARINGS S89°56'00"W PER GLO TOWNSHIP PLAN

RESULTS OF SURVEY

OF THE NORTHEAST 1/4 OF THE SOUTHEAST 1/4 OF THE SOUTHEAST 1/4 OF SECTION 12, TOWNSHIP 12 SOUTH OF RANGE 12 EAST, GILA AND SALT RIVER BASE AND MERIDIAN, PIMA COUNTY, ARIZONA.



ROBERT P. MELLEN
REGISTERED LAND SURVEYOR
TUCSON, ARIZONA
JOB # 86-37