
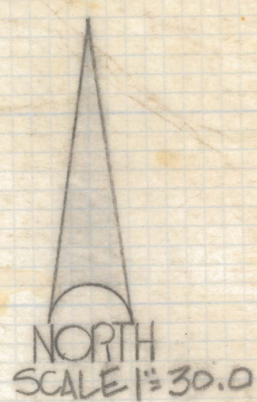


DISCLAIMER:

This unrecorded Record of Survey was donated to the City of Tucson. The City of Tucson provides this data for your personal use "as is." Additionally, the City of Tucson provides this information with the understanding that it is not guaranteed to be accurate, correct or complete and conclusions drawn from such information are the responsibility of the user.

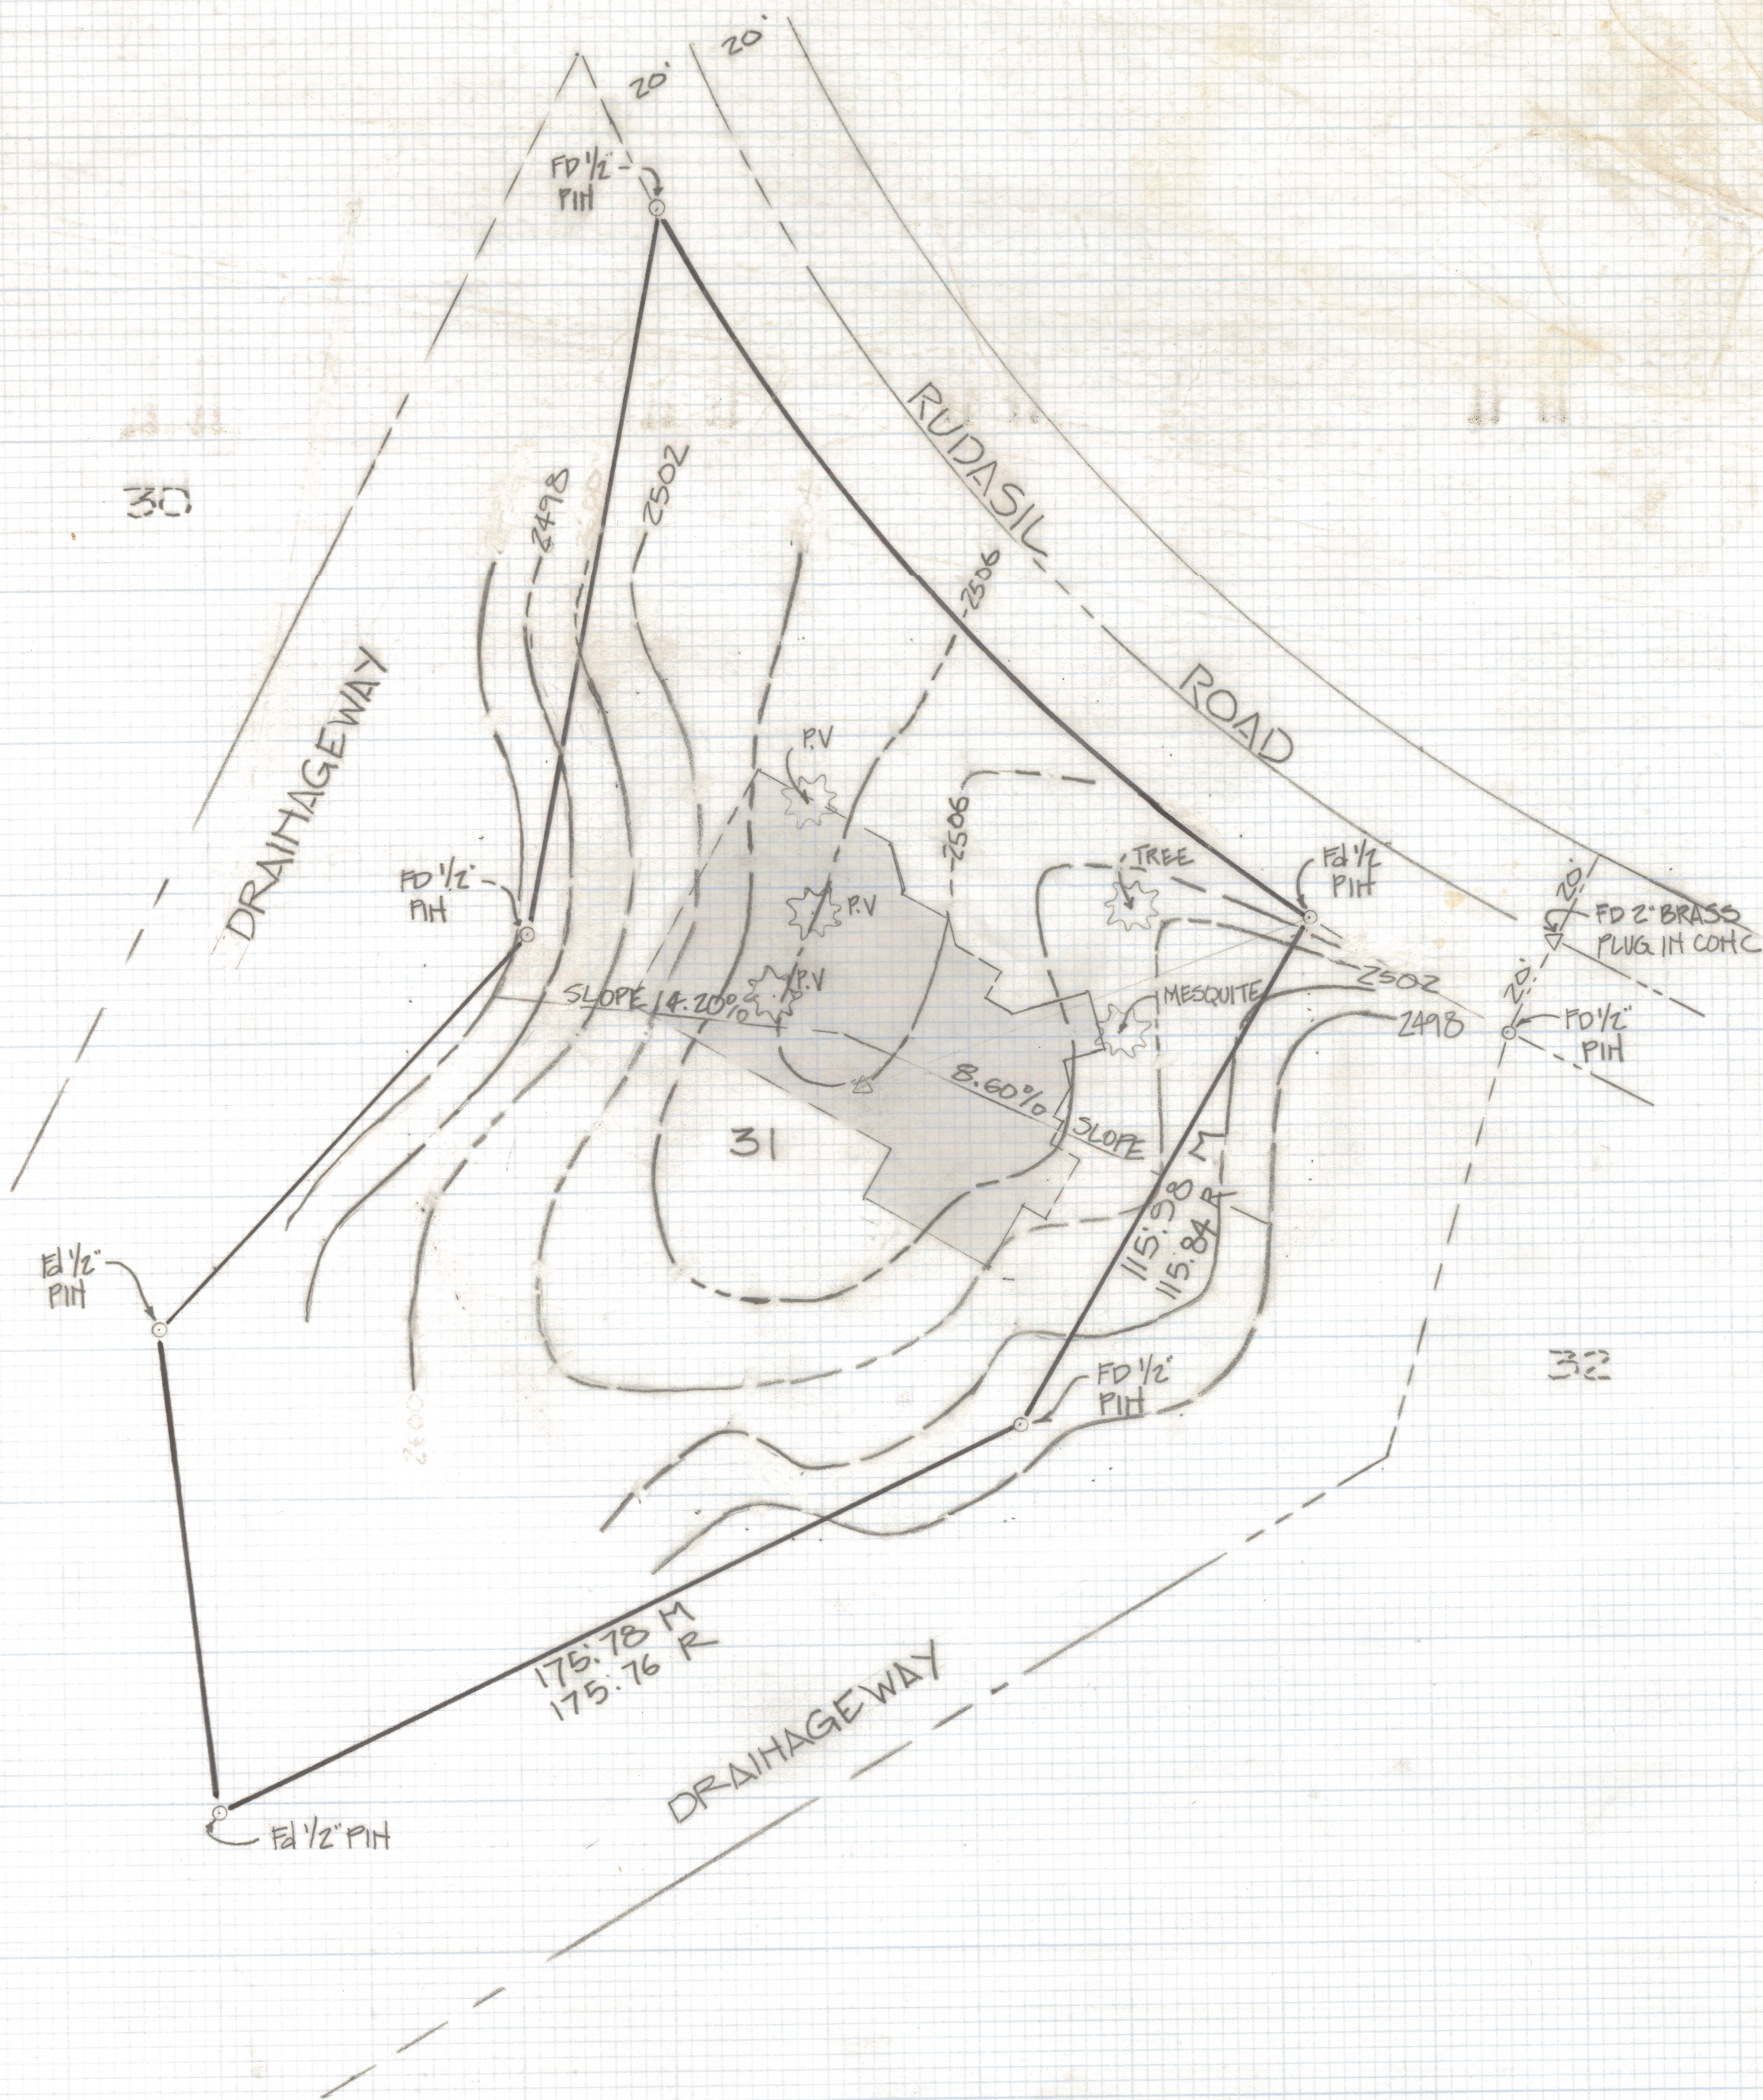

TOPOGRAPHICAL SURVEY

OF
LOT 31 SHADOW HILLS RECORDED IN BOOK 29 OF MAPS AND
PLATS AT PAGE 95 IN THE OFFICE OF THE PIMA COUNTY RECORDER
PIMA COUNTY ARIZONA

NOTES

- (1) CONTOUR INTERVAL 2' FEET
- (2) M-MEASURED
- (3) R- MAP OR DEED RECORD
- (4) P.V - PALO VERDE
- (5) ASSUMED ELEV 2505.00 N.E CORNER
LOT 31
- (6) WE FIND THAT THERE ARE NO SLOPE OVER 15% ON
THIS SITE WITH IN PURPOSED BUILDING AREA



Z-2020-631

ROBERT F. MELLETT
REGISTERED LAND SURVEYOR
TUCSON, ARIZONA
JOB # 86-121