


# **DISCLAIMER:**

**This unrecorded Record of Survey was donated to the City of Tucson. The City of Tucson provides this data for your personal use "as is." Additionally, the City of Tucson provides this information with the understanding that it is not guaranteed to be accurate, correct or complete and conclusions drawn from such information are the responsibility of the user.**

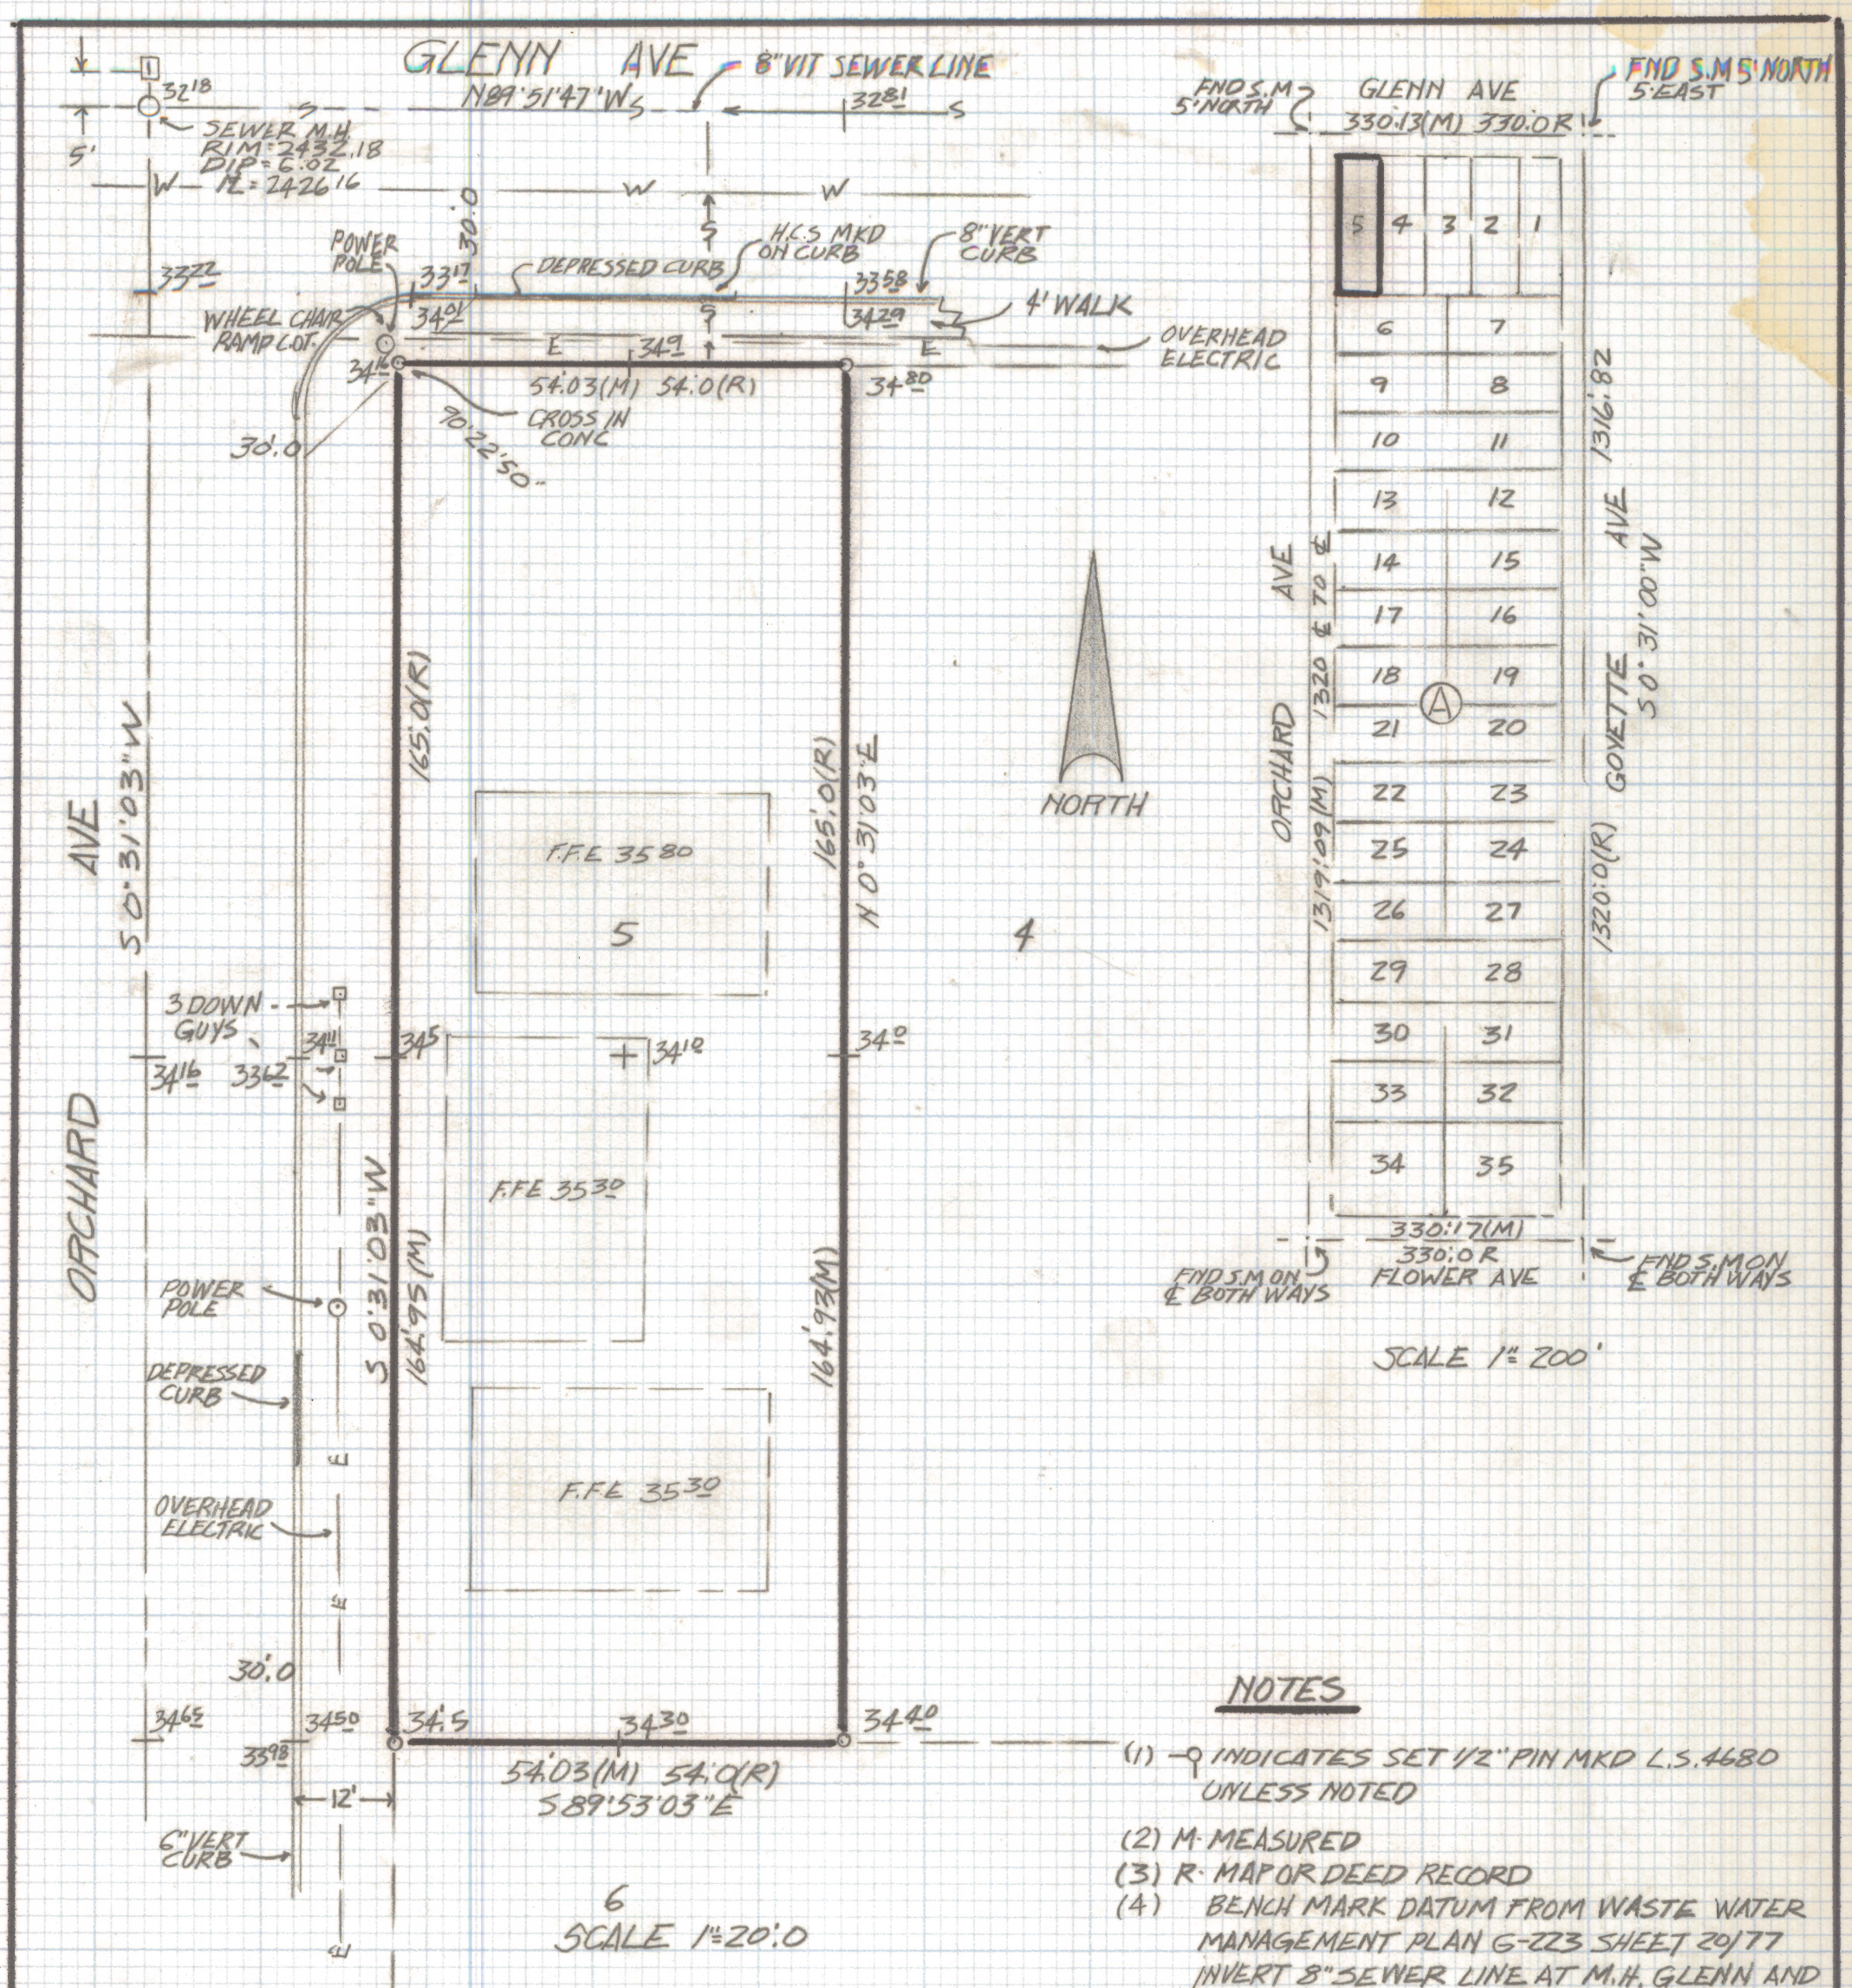

**NOTES**

- (1) -  $\ominus$  INDICATES SET 1/2" PIN MKD L.S. 4680 UNLESS NOTED
- (2) M - MEASURED
- (3) R - MAP OR DEED RECORD
- (4) BENCH MARK DATUM FROM WASTE WATER MANAGEMENT PLAN G-223 SHEET 20/77 INVERT 8" SEWER LINE AT M.H. GLENN AND ORCHARD 2426.16
- (5) I-8-57 SHEET 9 AND 11 OF 15
- (6) FIRE HYDRANT AT RETURN S.W. COR. GLENN AND ORCHARD 50' WEST N.W. COR. PROP.

**RESULTS OF SURVEY**

OF LOT 5 BLOCK 'A' VISTA DEL MONTE TRACT RECORDED IN BOOK 5 OF MAPS AND PLATS AT PAGE 63 IN THE OFFICE OF THE PIMA COUNTY RECORDER PIMA COUNTY, ARIZONA



ROBERT F. MELLEN  
 REGISTERED LAND SURVEYOR  
 TUCSON, ARIZONA  
 JOB# 87-32