


DISCLAIMER:

This unrecorded Record of Survey was donated to the City of Tucson. The City of Tucson provides this data for your personal use "as is." Additionally, the City of Tucson provides this information with the understanding that it is not guaranteed to be accurate, correct or complete and conclusions drawn from such information are the responsibility of the user.

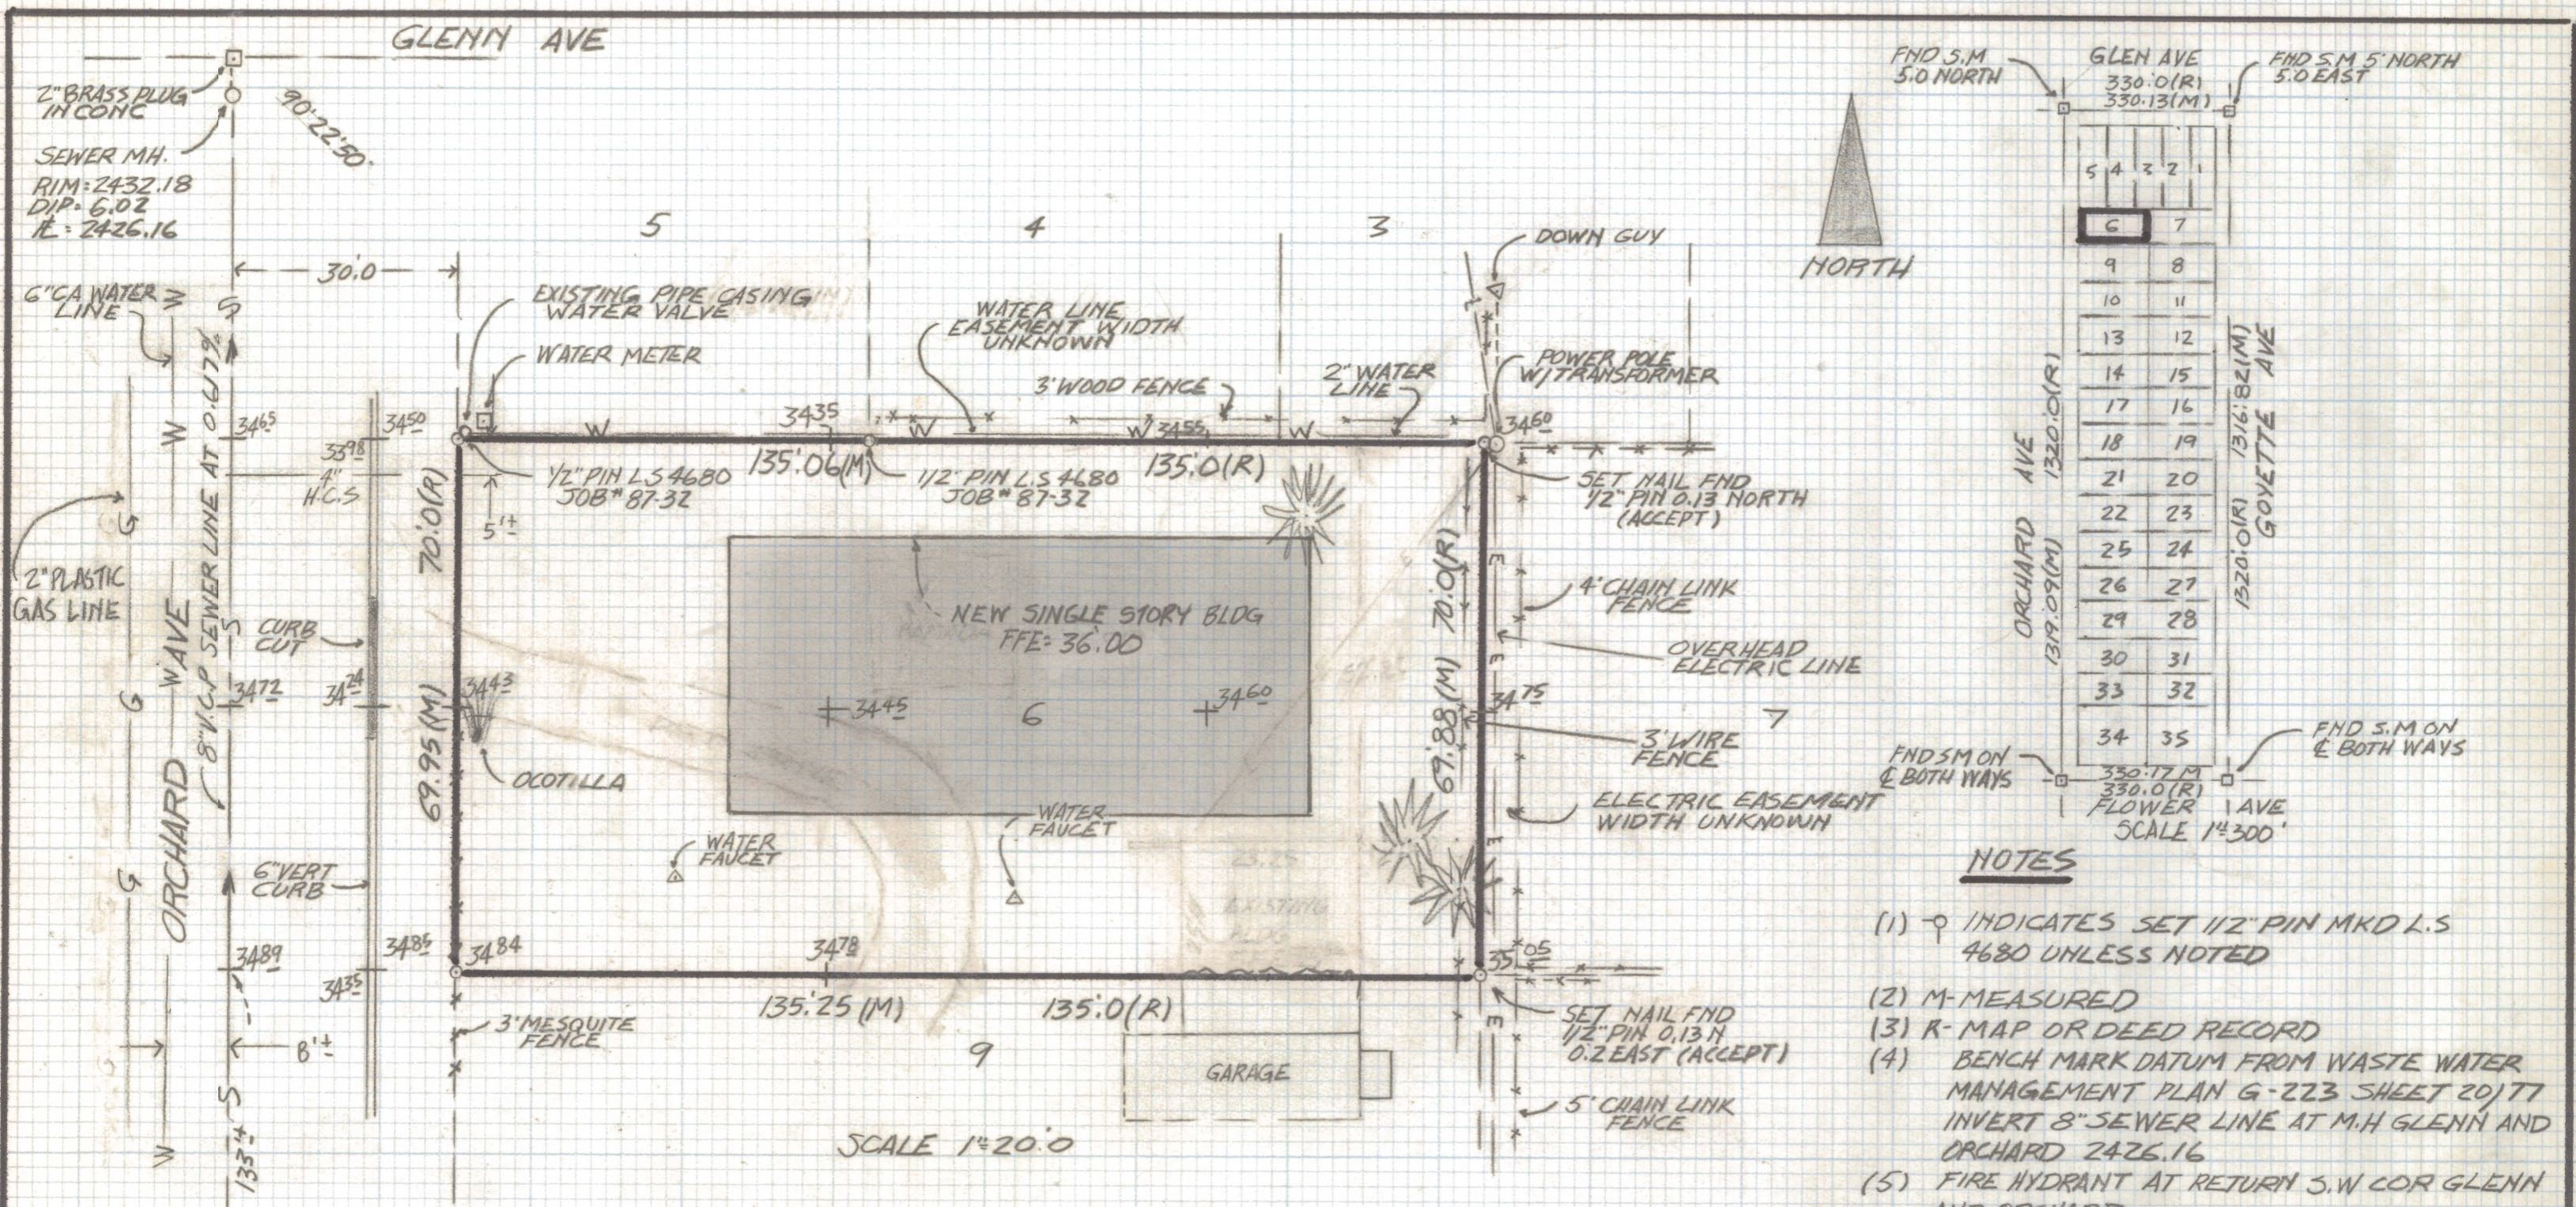

NOTES

- (1) ♀ INDICATES SET 1/2" PIN MKD L.S. 4680 UNLESS NOTED
- (2) M-MEASURED
- (3) R-MAP OR DEED RECORD
- (4) BENCH MARK DATUM FROM WASTE WATER MANAGEMENT PLAN G-223 SHEET 20/77 INVERT 8" SEWER LINE AT M.H. GLENN AND ORCHARD 2426.16
- (5) FIRE HYDRANT AT RETURN S.W. COR GLENN AND ORCHARD
- (6) ✱ INDICATES MESQUITE TREE
- (7) S.M.-SURVEY MONUMENT
- (8) PAVING AND SEWER PLANS CITY OF TUCSON PLAN I 857 SHEET 9 OF 15

RESULTS OF SURVEY

OF LOT 6 BLOCK 'A' VISTA DEL MONTE TRACT RECORDED IN BOOK 5 OF MAPS AND PLATS AT PAGE 63 IN THE OFFICE OF THE PIMA COUNTY RECORDER PIMA COUNTY, ARIZONA



ROBERT F. MELLEN
REGISTERED LAND SURVEYOR
TUCSON, ARIZONA
JOB # 87-46

1-15-88 REVISED BLDG GRADE, MANHOLE GRADE

Z-2020-664

2" BRASS PLUG IN CONC
SEWER MH.
RIM: 2432.18
DIP: 6.02
E: 2426.16

SEWER MH
RIM: 2435.03
DIP: 6.62
E: 2428.41

350.17 M
330.0 (R)
FLOWER AVE.
SCALE 1"=300'

5	4	3	2	1
6	7			
9	8			
10	11			
13	12			
14	15			
17	16			
18	19			
21	20			
22	23			
25	24			
26	27			
29	28			
30	31			
33	32			
34	35			