
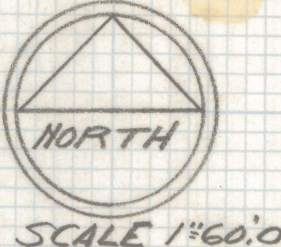


DISCLAIMER:

This unrecorded Record of Survey was donated to the City of Tucson. The City of Tucson provides this data for your personal use "as is." Additionally, the City of Tucson provides this information with the understanding that it is not guaranteed to be accurate, correct or complete and conclusions drawn from such information are the responsibility of the user.

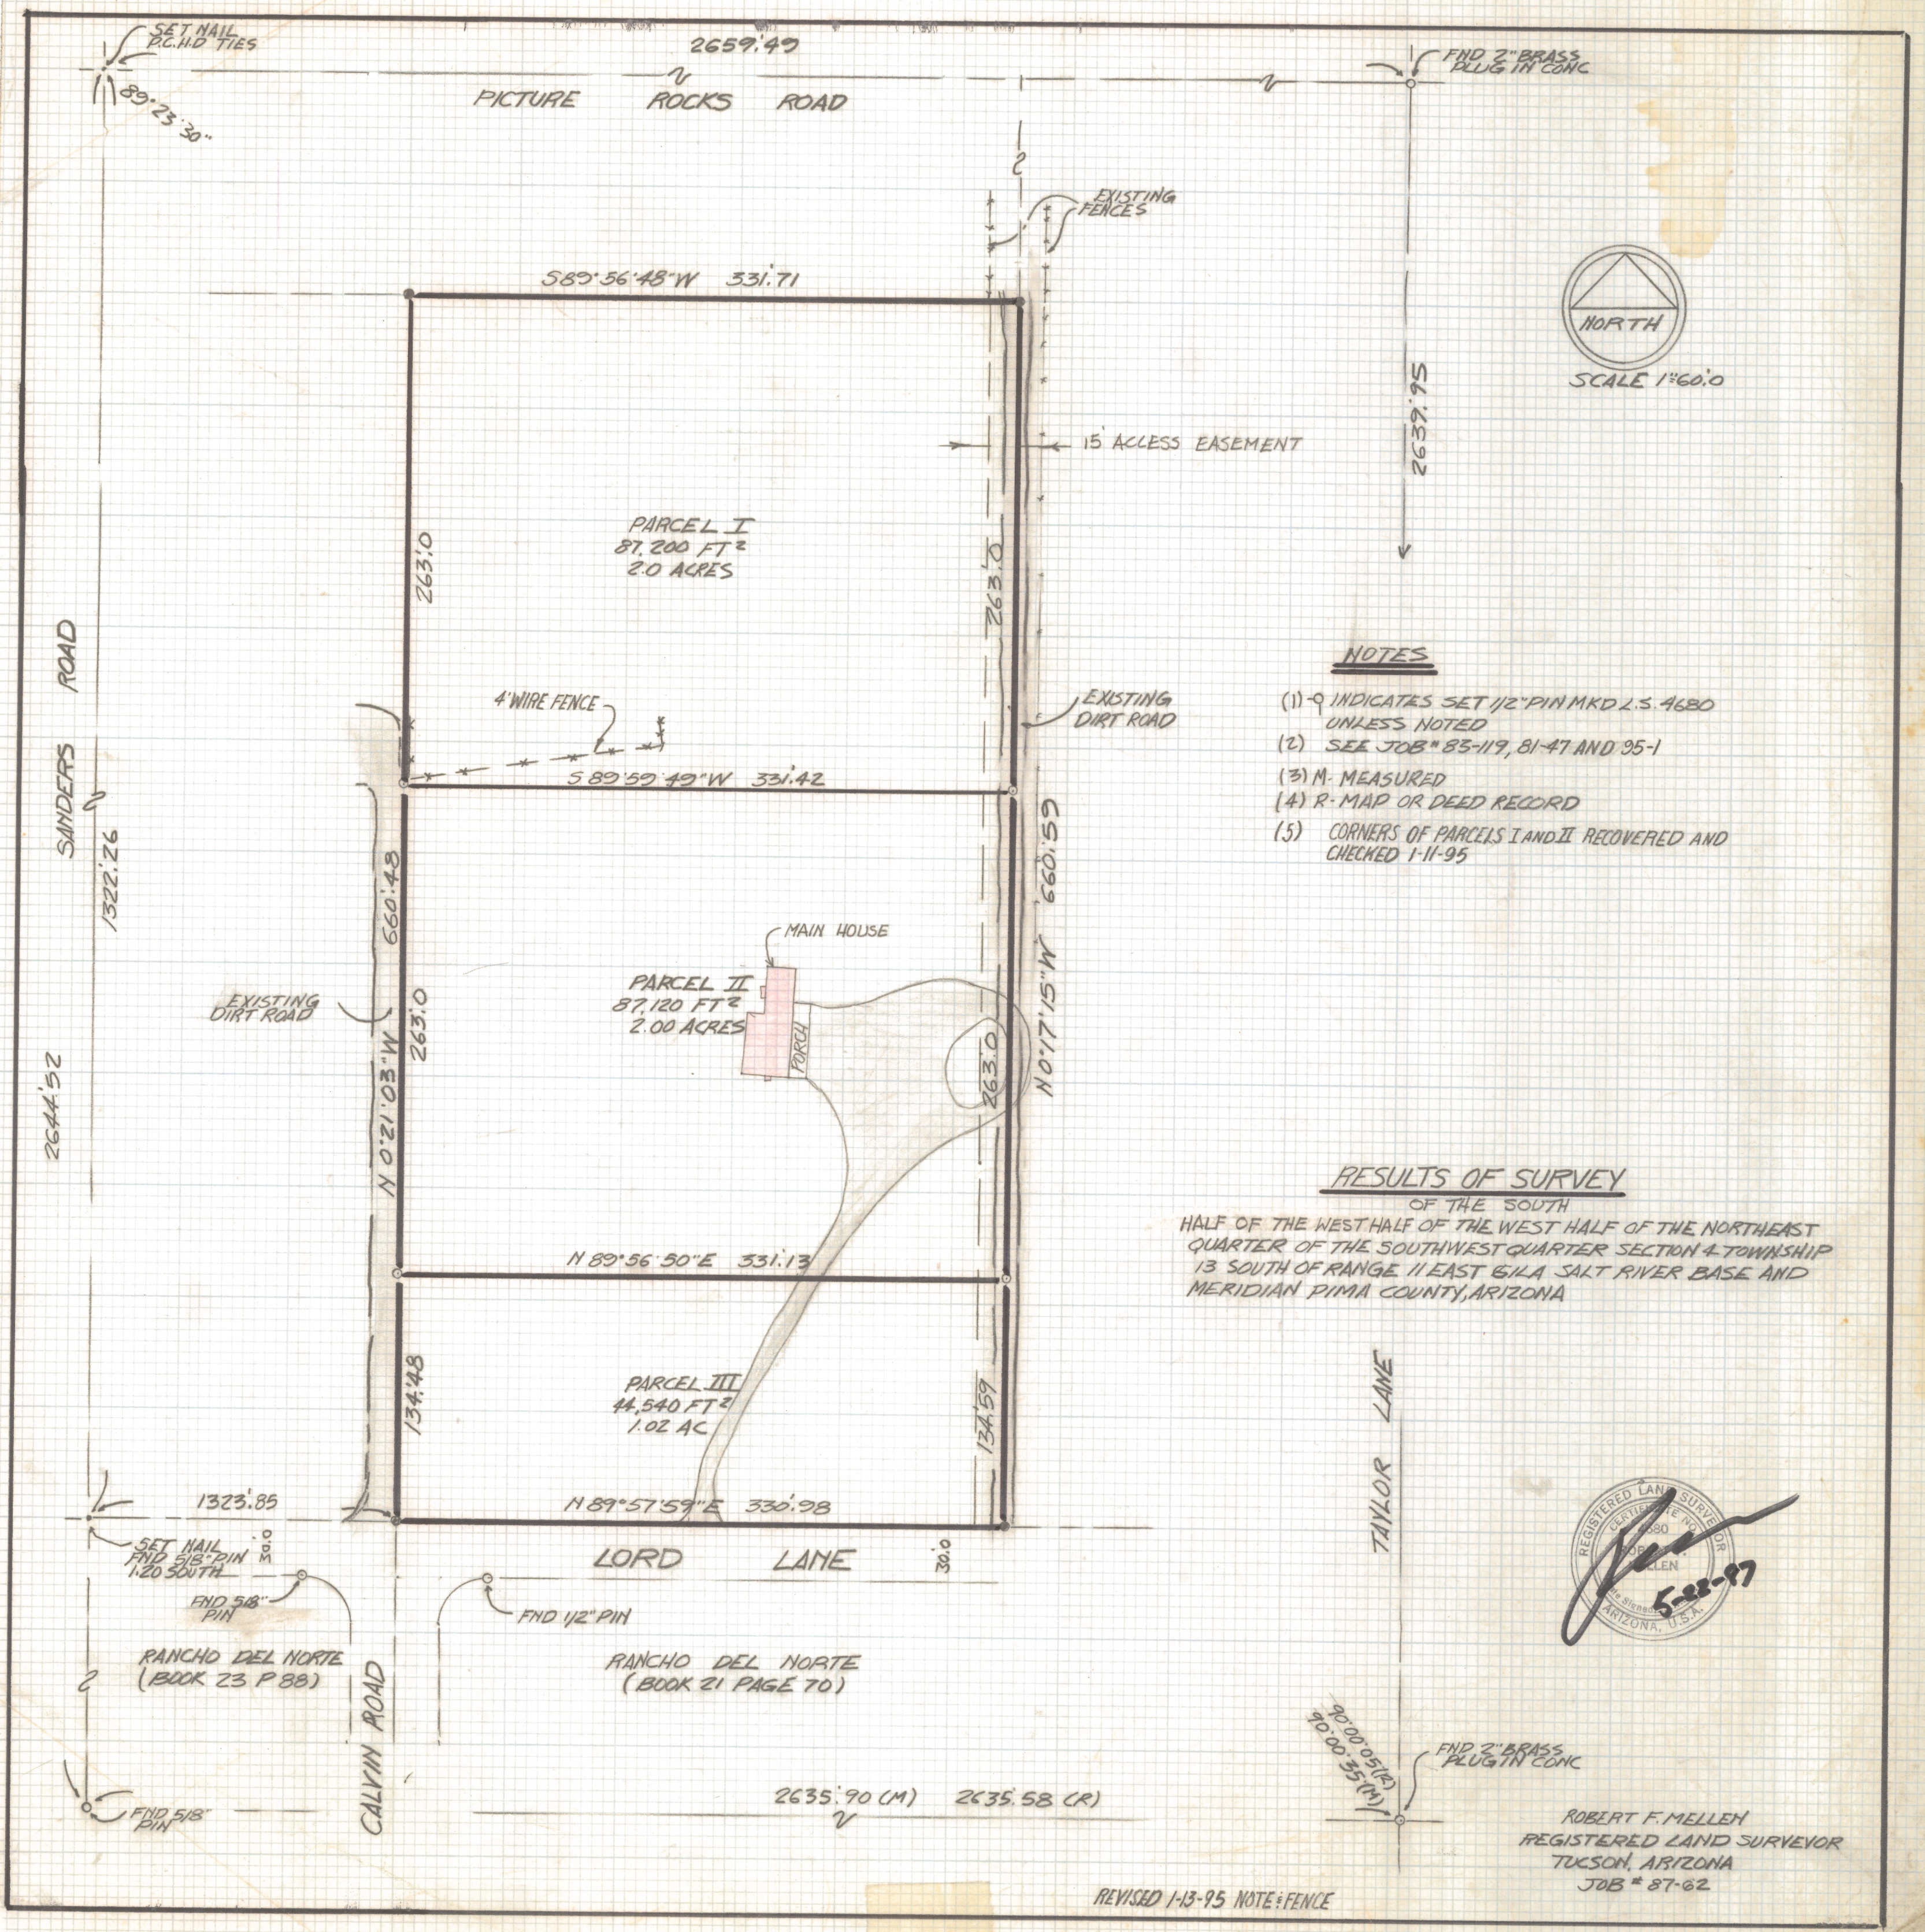

NOTES

- (1) - 9 INDICATES SET 1/2" PIN MKD L.S. 4680 UNLESS NOTED
- (2) SEE JOB # 85-119, 81-47 AND 95-1
- (3) M - MEASURED
- (4) R - MAP OR DEED RECORD
- (5) CORNERS OF PARCELS I AND II RECOVERED AND CHECKED 1-11-95

RESULTS OF SURVEY

OF THE SOUTH
 HALF OF THE WEST HALF OF THE WEST HALF OF THE NORTHEAST
 QUARTER OF THE SOUTHWEST QUARTER SECTION 4 TOWNSHIP
 13 SOUTH OF RANGE 11 EAST 61A SALT RIVER BASE AND
 MERIDIAN PIMA COUNTY, ARIZONA



ROBERT F. MELLEN
 REGISTERED LAND SURVEYOR
 TUCSON, ARIZONA
 JOB # 87-62

REVISED 1-13-95 NOTE: FENCE