


DISCLAIMER:

This unrecorded Record of Survey was donated to the City of Tucson. The City of Tucson provides this data for your personal use "as is." Additionally, the City of Tucson provides this information with the understanding that it is not guaranteed to be accurate, correct or complete and conclusions drawn from such information are the responsibility of the user.

LOT 3

LOT 2

LOT 4

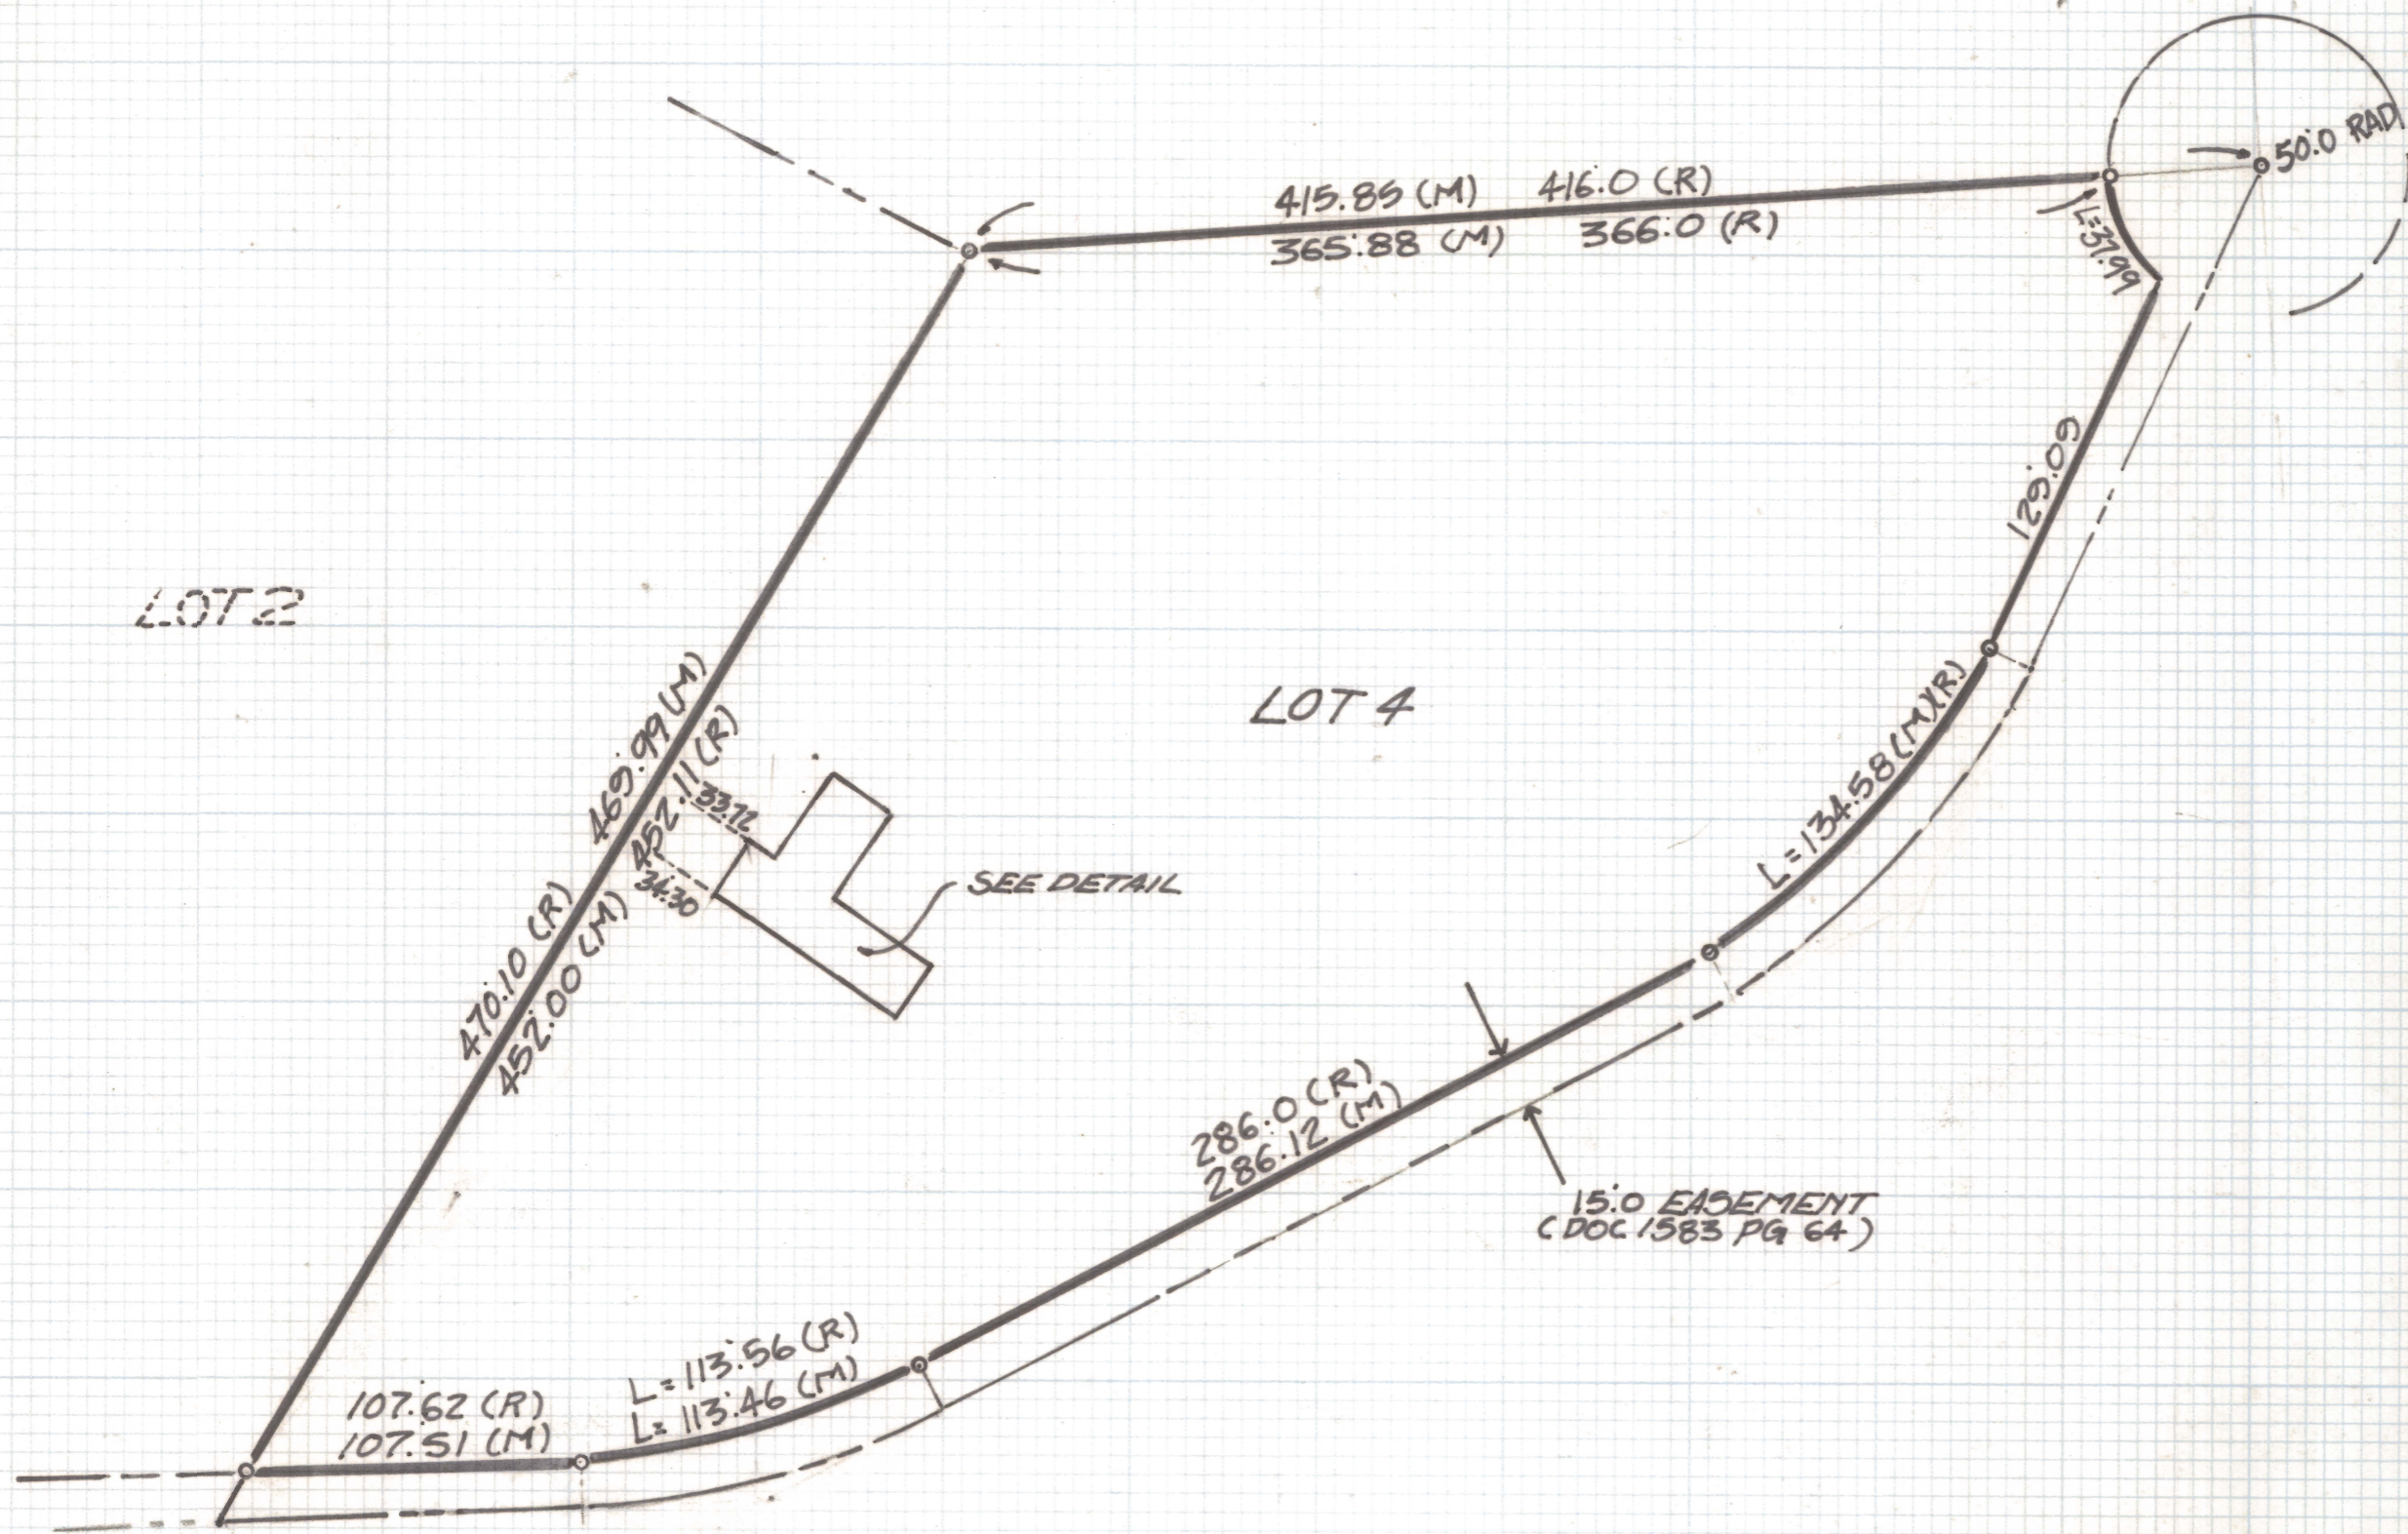


SCALE 1"=60' 0"



NOTES

- (1) ○ INDICATES FOUND 5/8" PINS AT ALL CORNERS
- (2) M- MEASURED
- (3) R- MAP OR DEED RECORD

CURVE DATA					
NO	RADIUS	DELTA	TANGENT	LENGTH	CHORD
1	257.84	25°12'47"	67.67	113.46	112.65
2	206.35	37°32'55"	69.80	134.58	132.18
3	50.0	43°31'48"	19.96	37.99	37.08

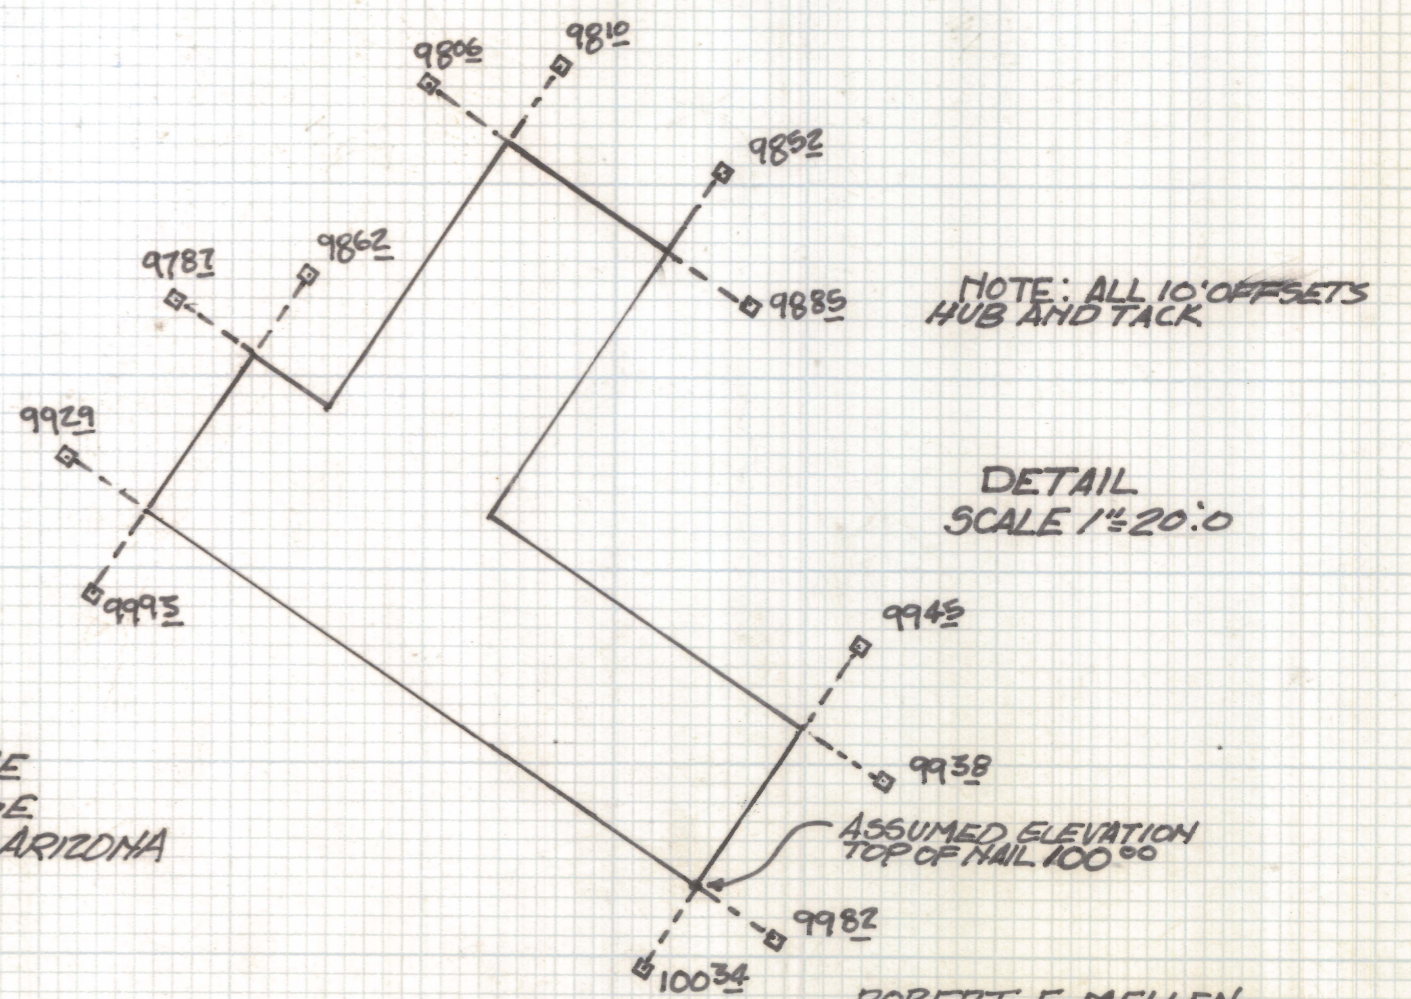

RESULTS OF SURVEY

OF LOT 4, BEING A PORTION OF A SUBDIVISION OF THE SW 1/4 OF THE SW 1/4 OF SECTION 20 TWP 13 S OF RANGE 13 E GILA SALT RIVER BASE AND MERIDIAN PIMA COUNTY ARIZONA

ROBERT F. MELLEN
REGISTERED LAND SURVEYOR
TUCSON, ARIZONA
JOB # 87-85