



# **DISCLAIMER:**

**This unrecorded Record of Survey was donated to the City of Tucson. The City of Tucson provides this data for your personal use "as is." Additionally, the City of Tucson provides this information with the understanding that it is not guaranteed to be accurate, correct or complete and conclusions drawn from such information are the responsibility of the user.**

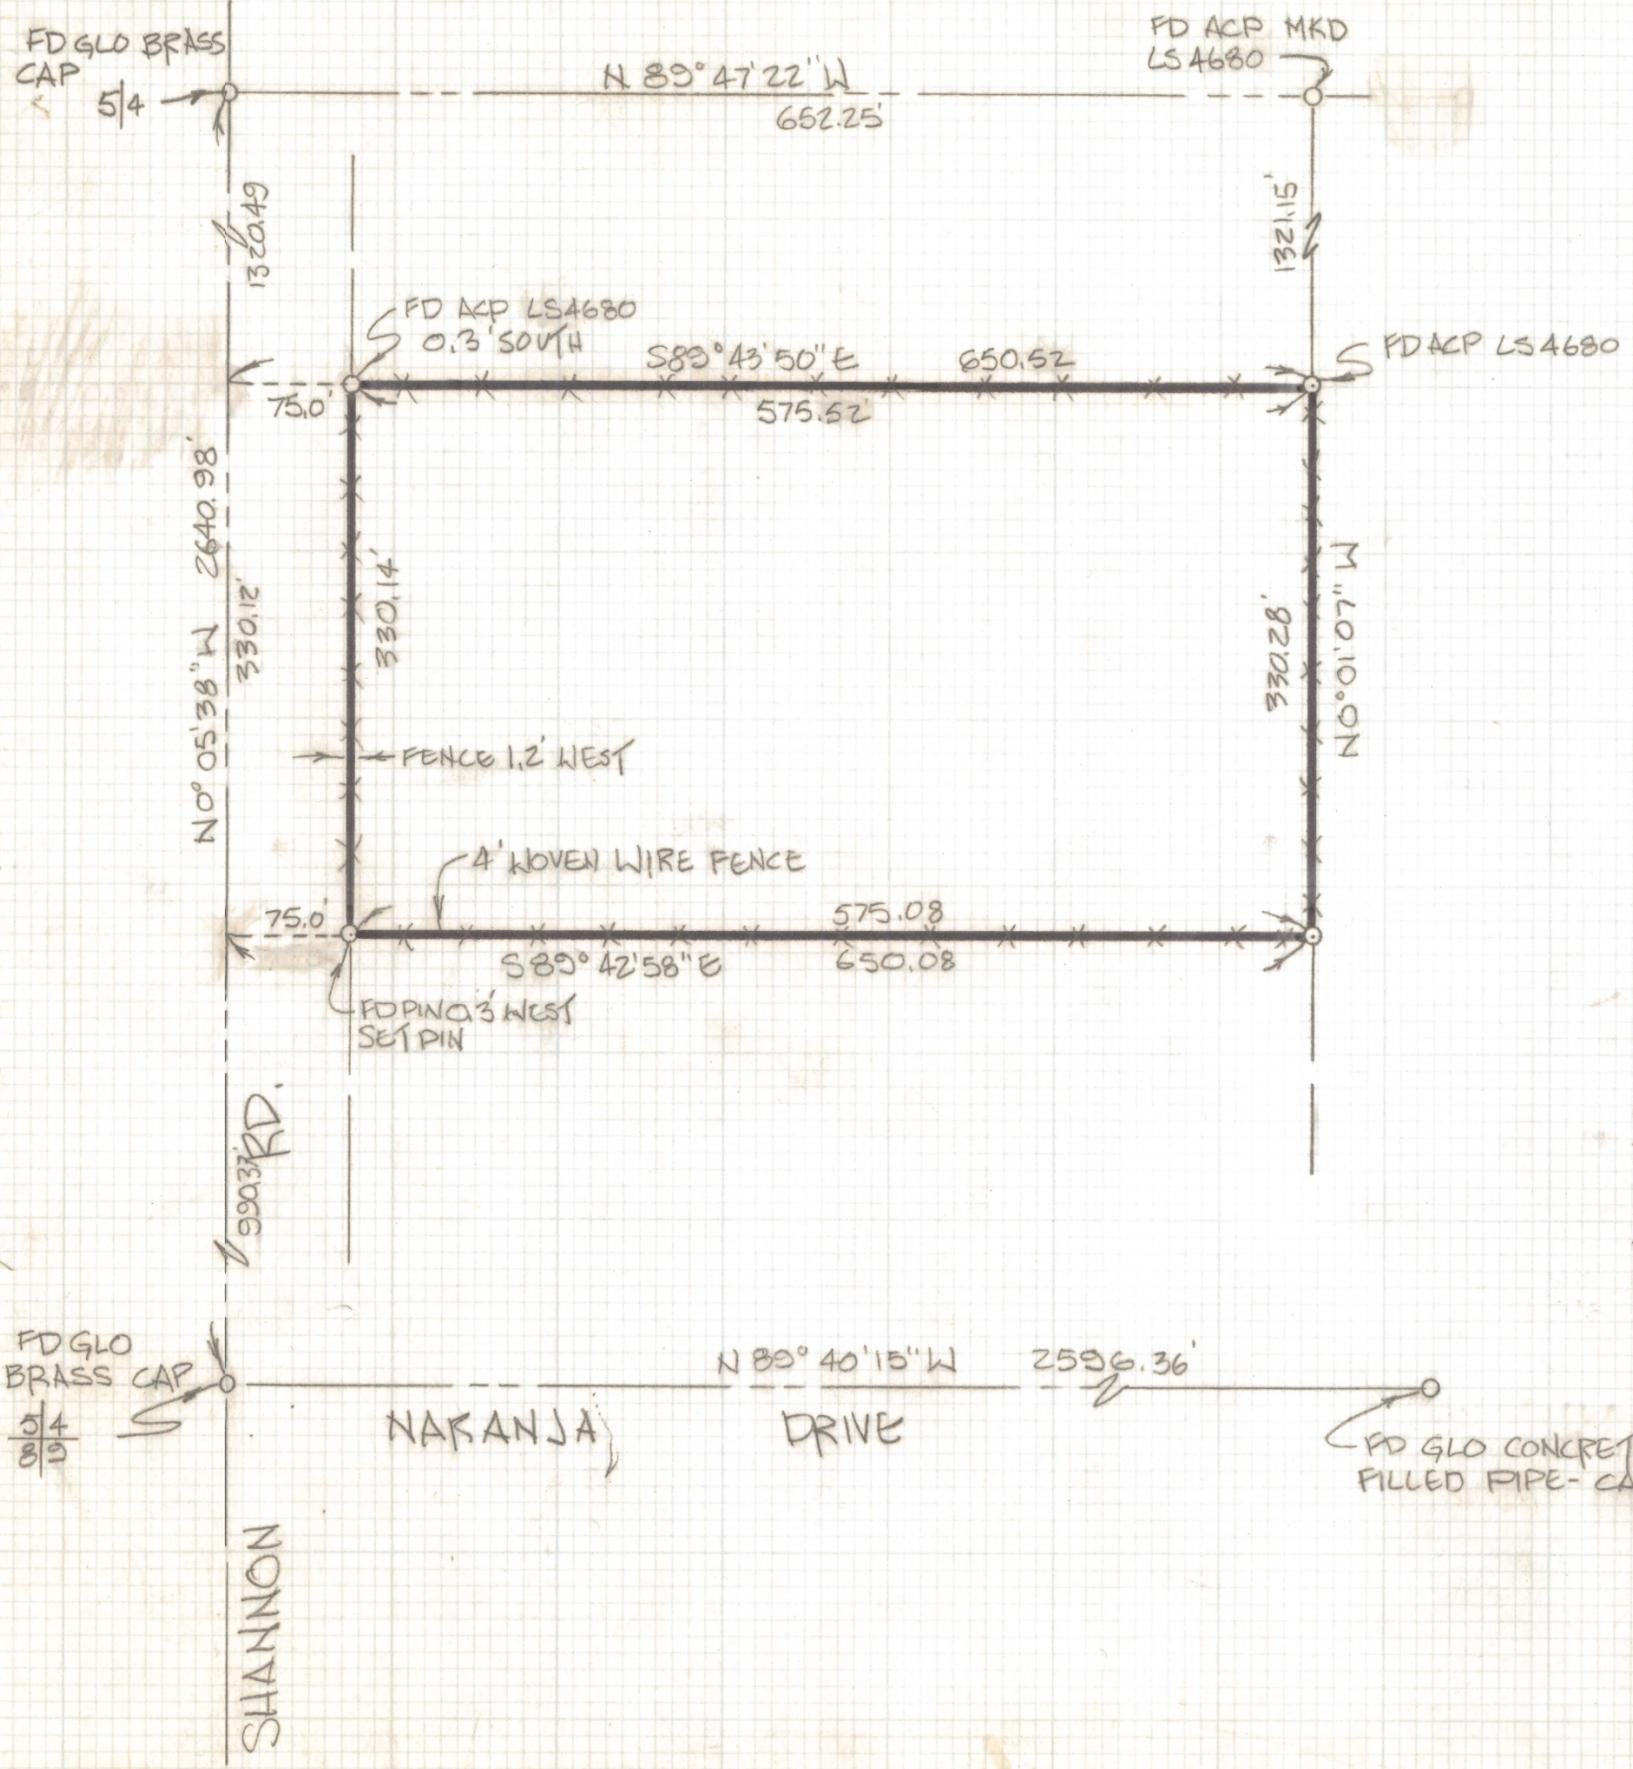

**NOTES:**

- (1) INDICATES 1/2\"/>
- (2) ACP - ALUMINUM CAPPED PIN
- (3) SEE JOB 72-164  
       " 77-55  
       " 85-57.

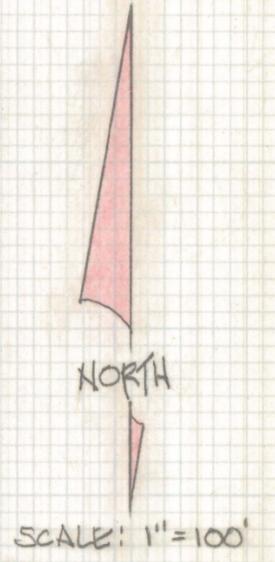

**RESULTS OF SURVEY**

OF THE NORTH QUARTER OF THE SOUTH HALF OF THE WEST HALF OF THE WEST HALF OF THE SOUTH-WEST QUARTER OF SECTION 4 OF TOWNSHIP 12 SOUTH OF RANGE 13 EAST EXCEPT THE WEST 75 FEET, GILA AND SALT RIVER BASE AND MERIDIAN, PIMA COUNTY, ARIZONA.



ROBERT F. MELLEN  
 REGISTERED LAND SURVEYOR  
 TUCSON, ARIZONA  
 JOB 87-92

**Z-2020-694**

90-29-59