



DISCLAIMER:

This unrecorded Record of Survey was donated to the City of Tucson. The City of Tucson provides this data for your personal use "as is." Additionally, the City of Tucson provides this information with the understanding that it is not guaranteed to be accurate, correct or complete and conclusions drawn from such information are the responsibility of the user.

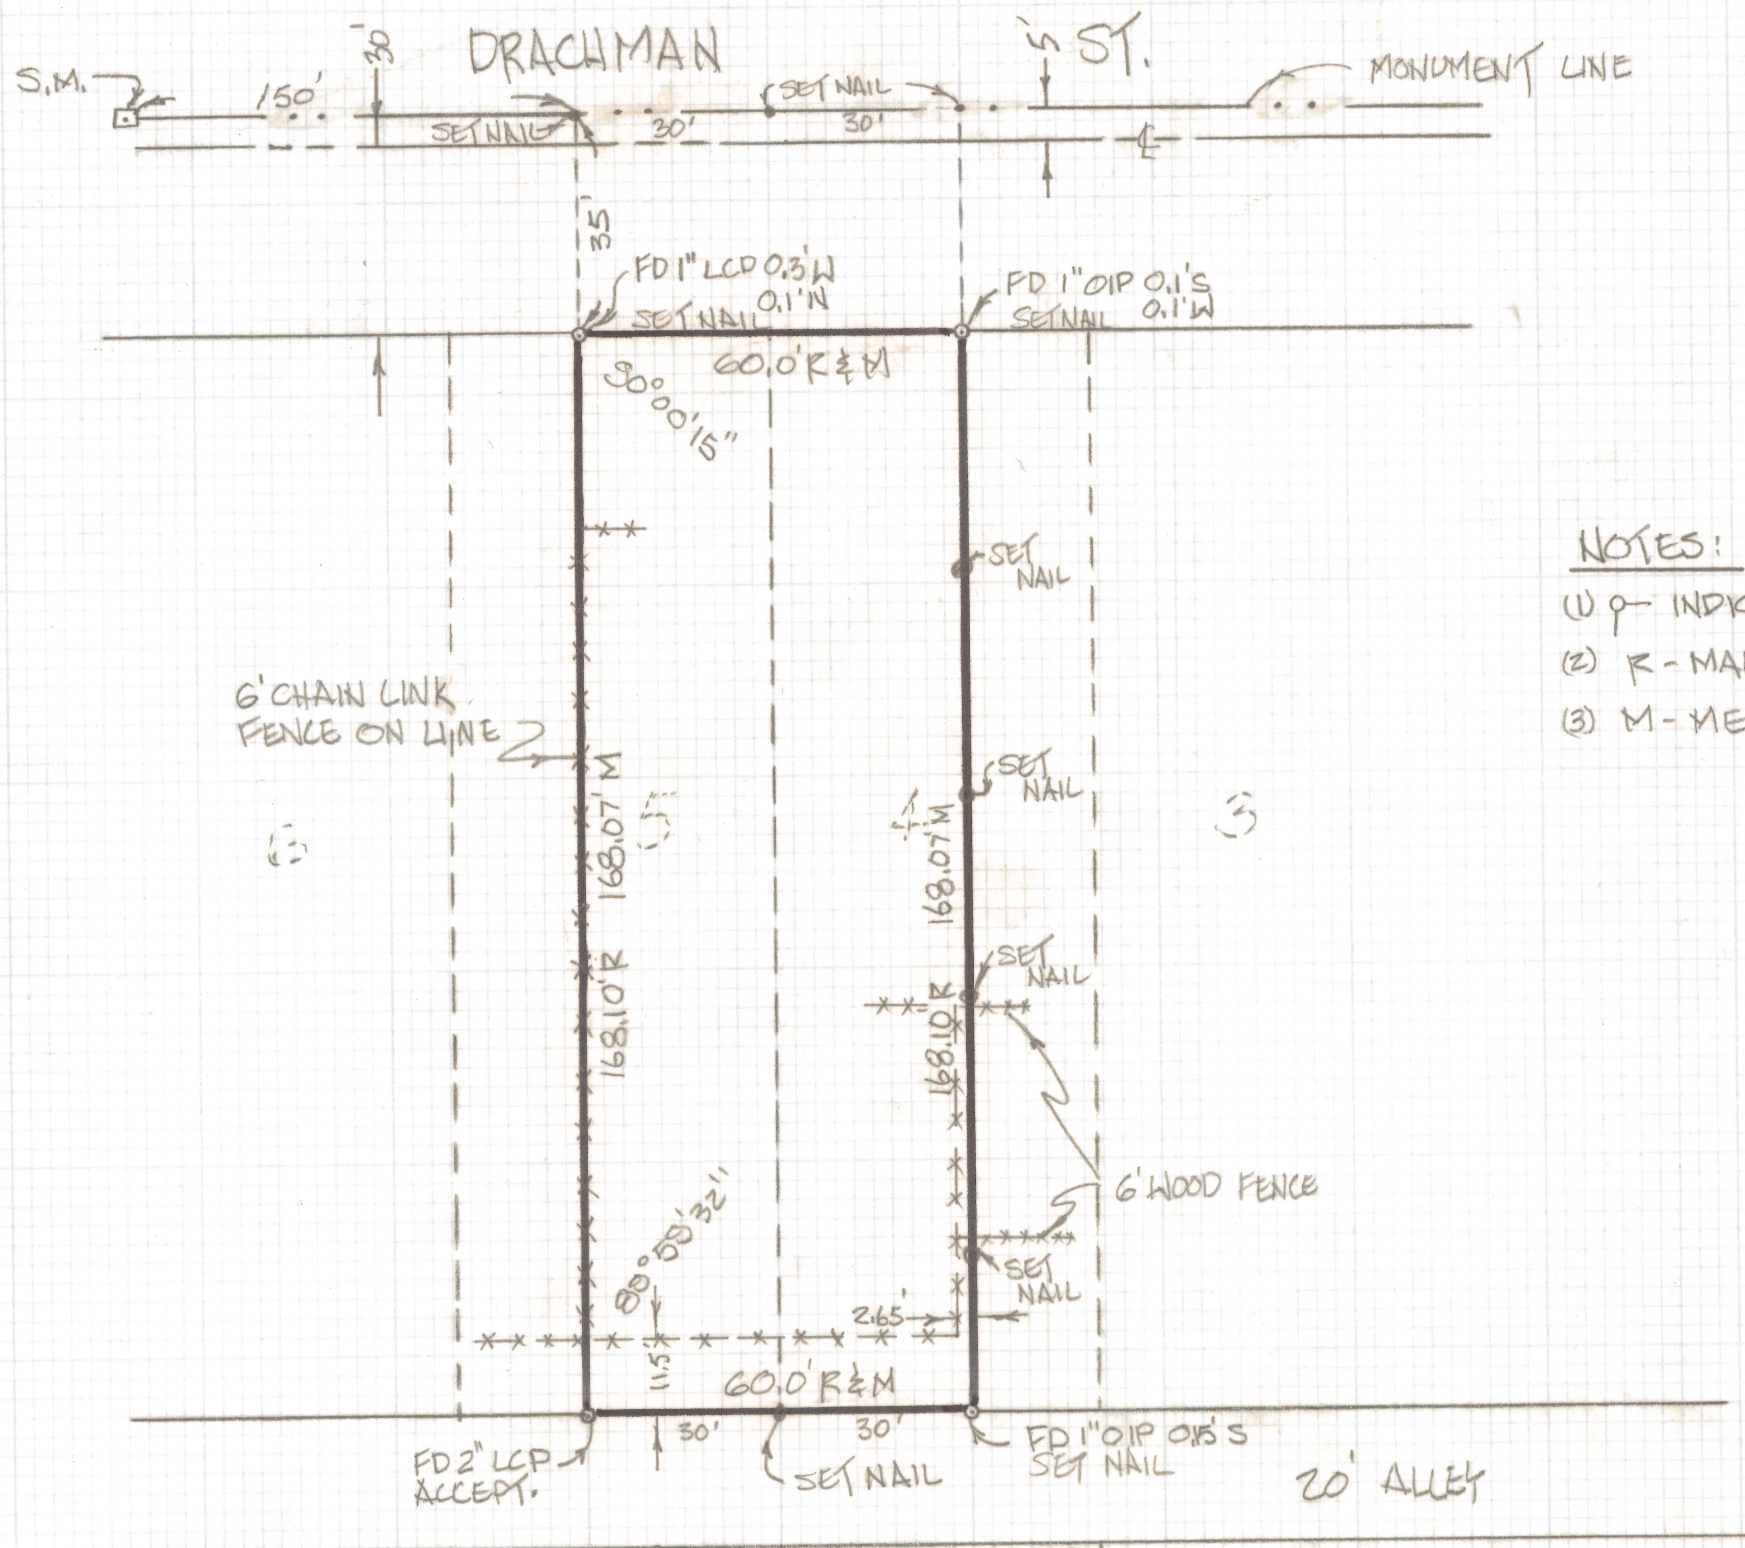

SCALE: 1" = 30'

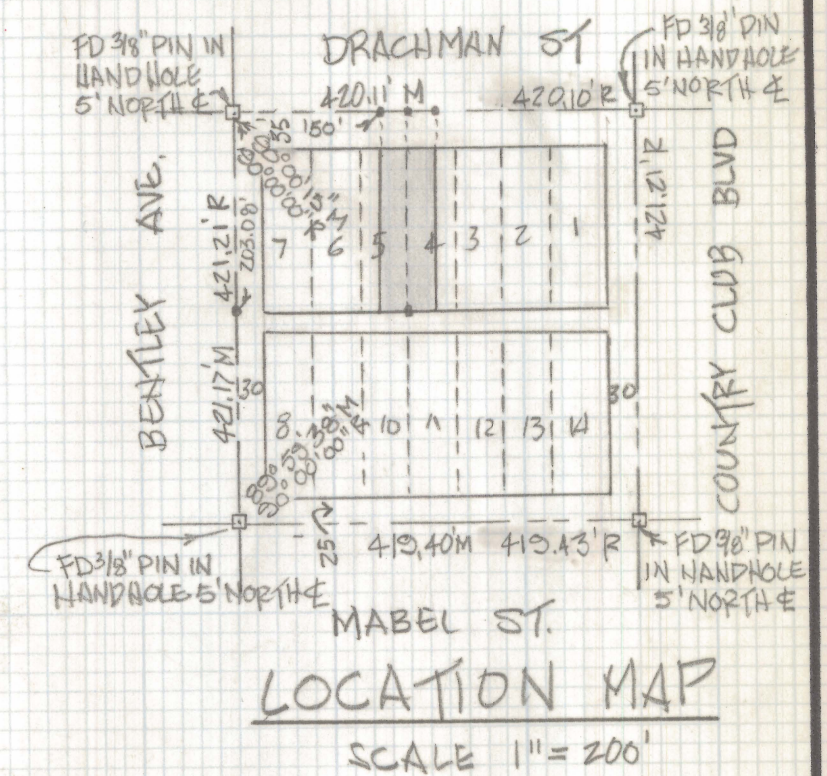

NOTES:

- (1) P - INDICATES 1/2" PIN MK'D LS 4680 SET UNLESS NOTED
- (2) R - MAP OR DEED RECORD
- (3) M - MEASURED

RESULTS OF SURVEY

OF THE EAST 30 FEET OF LOT 5 AND THE WEST 30 FEET OF LOT 4 OF BLENMAN ADDITION AS RECORDED IN BOOK 4 OF MAPS AND PLATS AT PAGE 97 IN THE OFFICE OF THE PIMA COUNTY RECORDER, PIMA COUNTY ARIZONA.



ROBERT F. MELLEN
 REGISTERED LAND SURVEYOR
 TUCSON, ARIZONA
 JOB 87-98

Z-2020-698