


DISCLAIMER:

This unrecorded Record of Survey was donated to the City of Tucson. The City of Tucson provides this data for your personal use "as is." Additionally, the City of Tucson provides this information with the understanding that it is not guaranteed to be accurate, correct or complete and conclusions drawn from such information are the responsibility of the user.

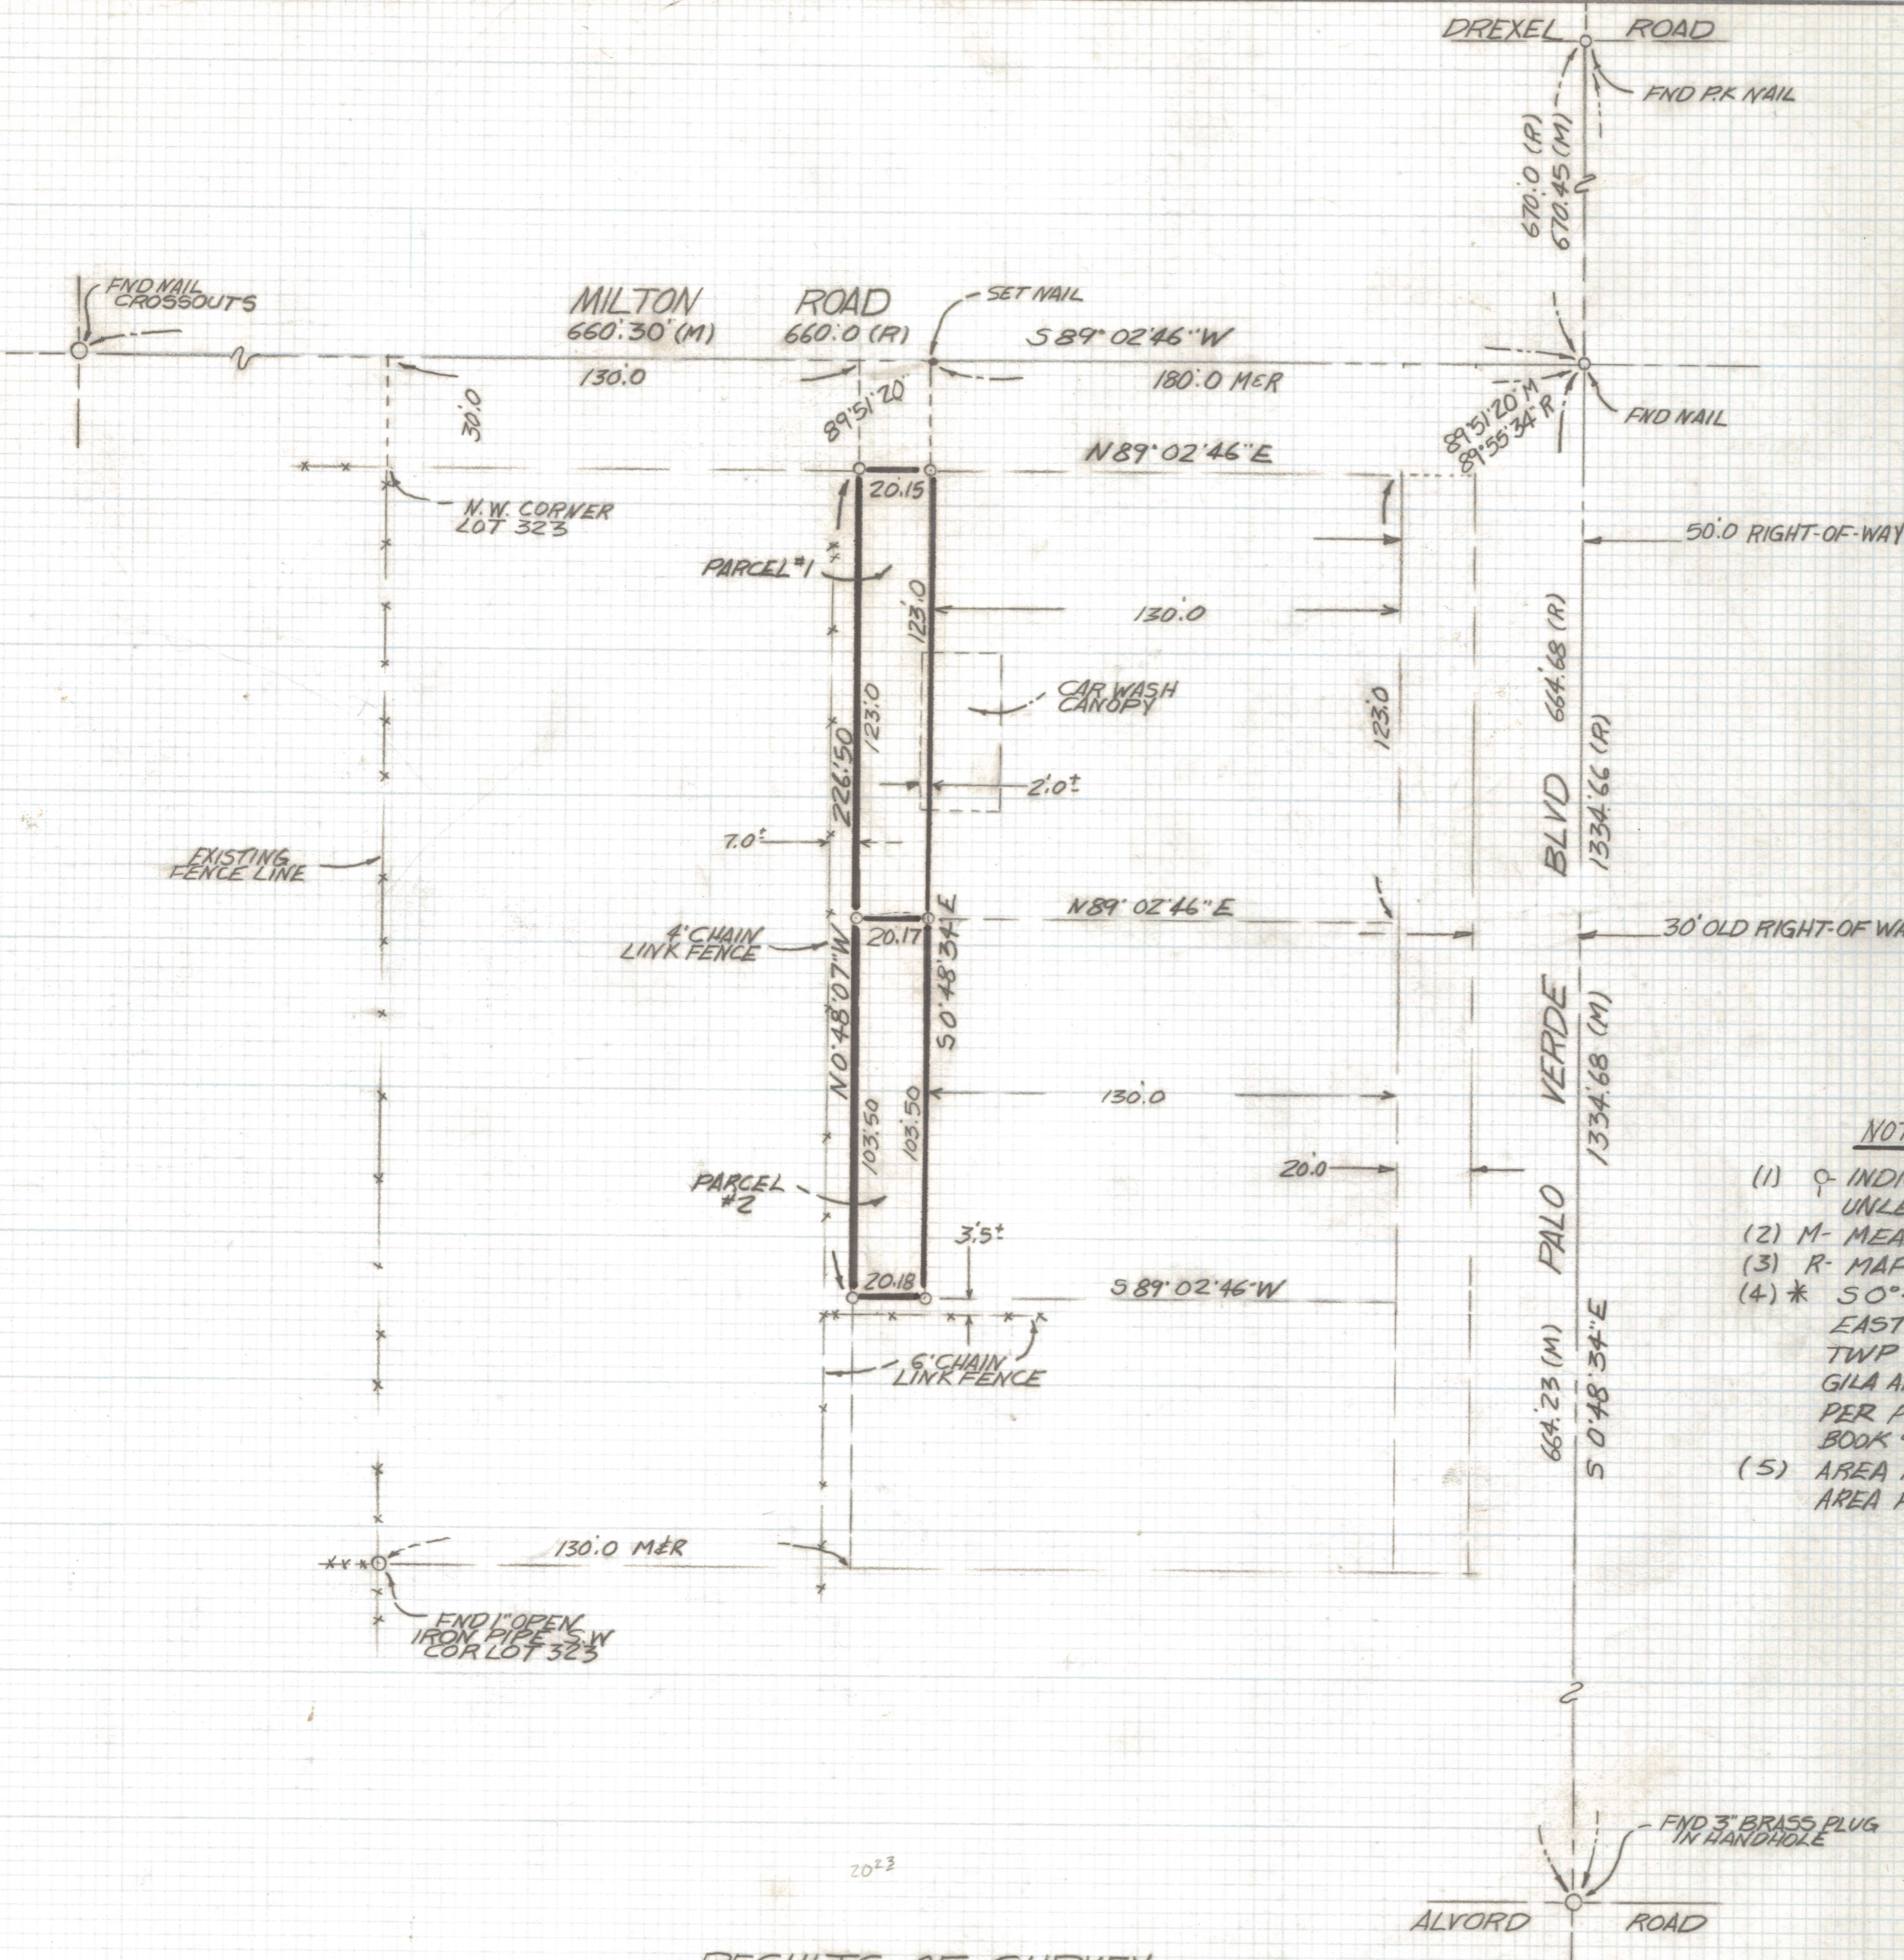

- NOTES**
- (1) ♀ INDICATES SET 1/2" PIN MKD L.S. 4680 UNLESS NOTED
 - (2) M- MEASURED
 - (3) R- MAP OR DEED RECORD
 - (4) * 50°48'34"E BASIS OF BEARINGS EAST LINE OF N.W. 1/4 SECTION 9 TWP 15 SOUTH RANGE 14 EAST GILA AND SALT RIVER BASE AND MERIDIAN PER PLAT OF LOS RANCHITOS #8 BOOK 9 PAGE 2 MAPS AND PLAT
 - (5) AREA PARCEL #1 2480 FT²
AREA PARCEL #2 2090 FT²

RESULTS OF SURVEY

OF A PORTION OF LOT 323 OF LOS RANCHITOS N°8 RECORDED IN BOOK 9 OF MAPS AND PLATS AT PAGE 2 IN THE OFFICE OF THE PIMA COUNTY RECORDER PIMA COUNTY ARIZONA



ROBERT F. MELLEN
REGISTERED LAND SURVEYOR
TUCSON, ARIZONA
JOB # 87-148