
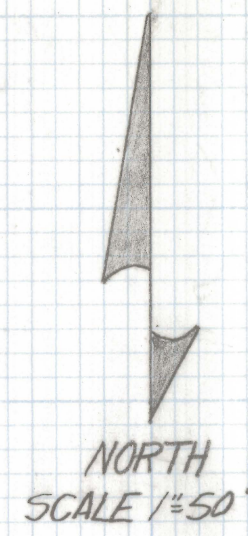


DISCLAIMER:

This unrecorded Record of Survey was donated to the City of Tucson. The City of Tucson provides this data for your personal use "as is." Additionally, the City of Tucson provides this information with the understanding that it is not guaranteed to be accurate, correct or complete and conclusions drawn from such information are the responsibility of the user.

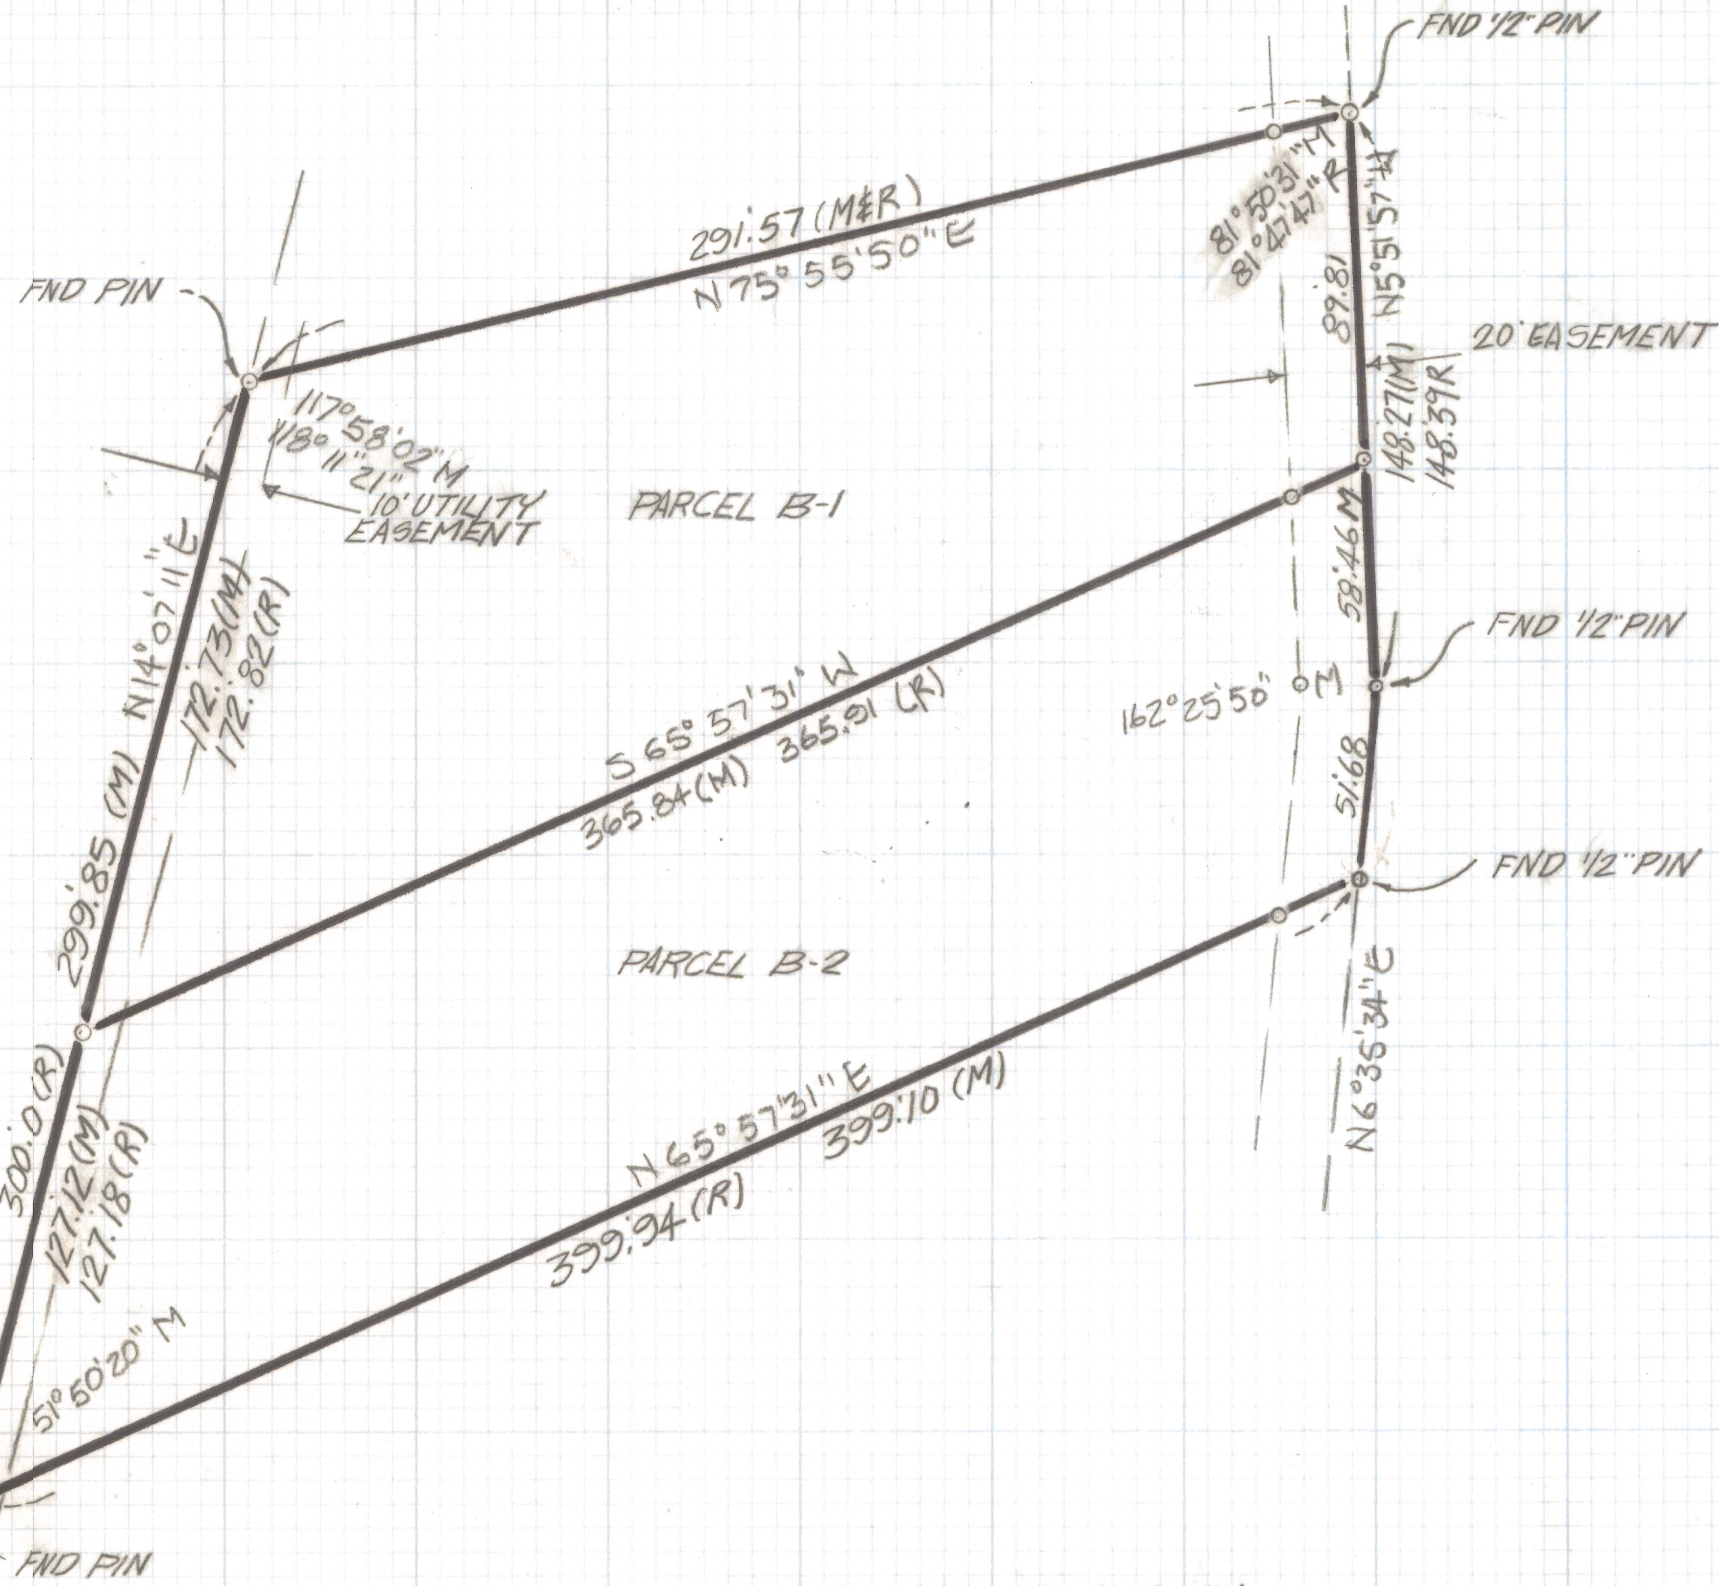

- NOTES
- (1) \circ INDICATES SET $\frac{1}{2}$ " PIN MKD L.S. 4680 UNLESS NOTED
 - (2) M- MEASURED
 - (3) R- MAP OR DEED RECORD

RESULTS OF SURVEY

OF A PORTION OF LOT 382 ORACLE FOOTHILLS ESTATES #7 AS RECORDED IN BOOK 17 AT PAGE 72 OF MAPS AND PLATS AS RECORDED IN THE OFFICE OF THE PIMA COUNTY RECORDER PIMA COUNTY, ARIZONA



ROBERT F. MELLEN
 REGISTERED LAND SURVEYOR
 TULSON, ARIZONA
 JOB# 87-156