
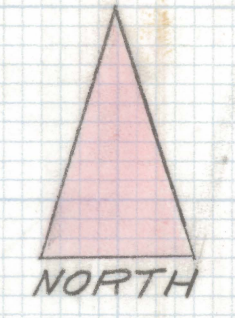


DISCLAIMER:

This unrecorded Record of Survey was donated to the City of Tucson. The City of Tucson provides this data for your personal use "as is." Additionally, the City of Tucson provides this information with the understanding that it is not guaranteed to be accurate, correct or complete and conclusions drawn from such information are the responsibility of the user.

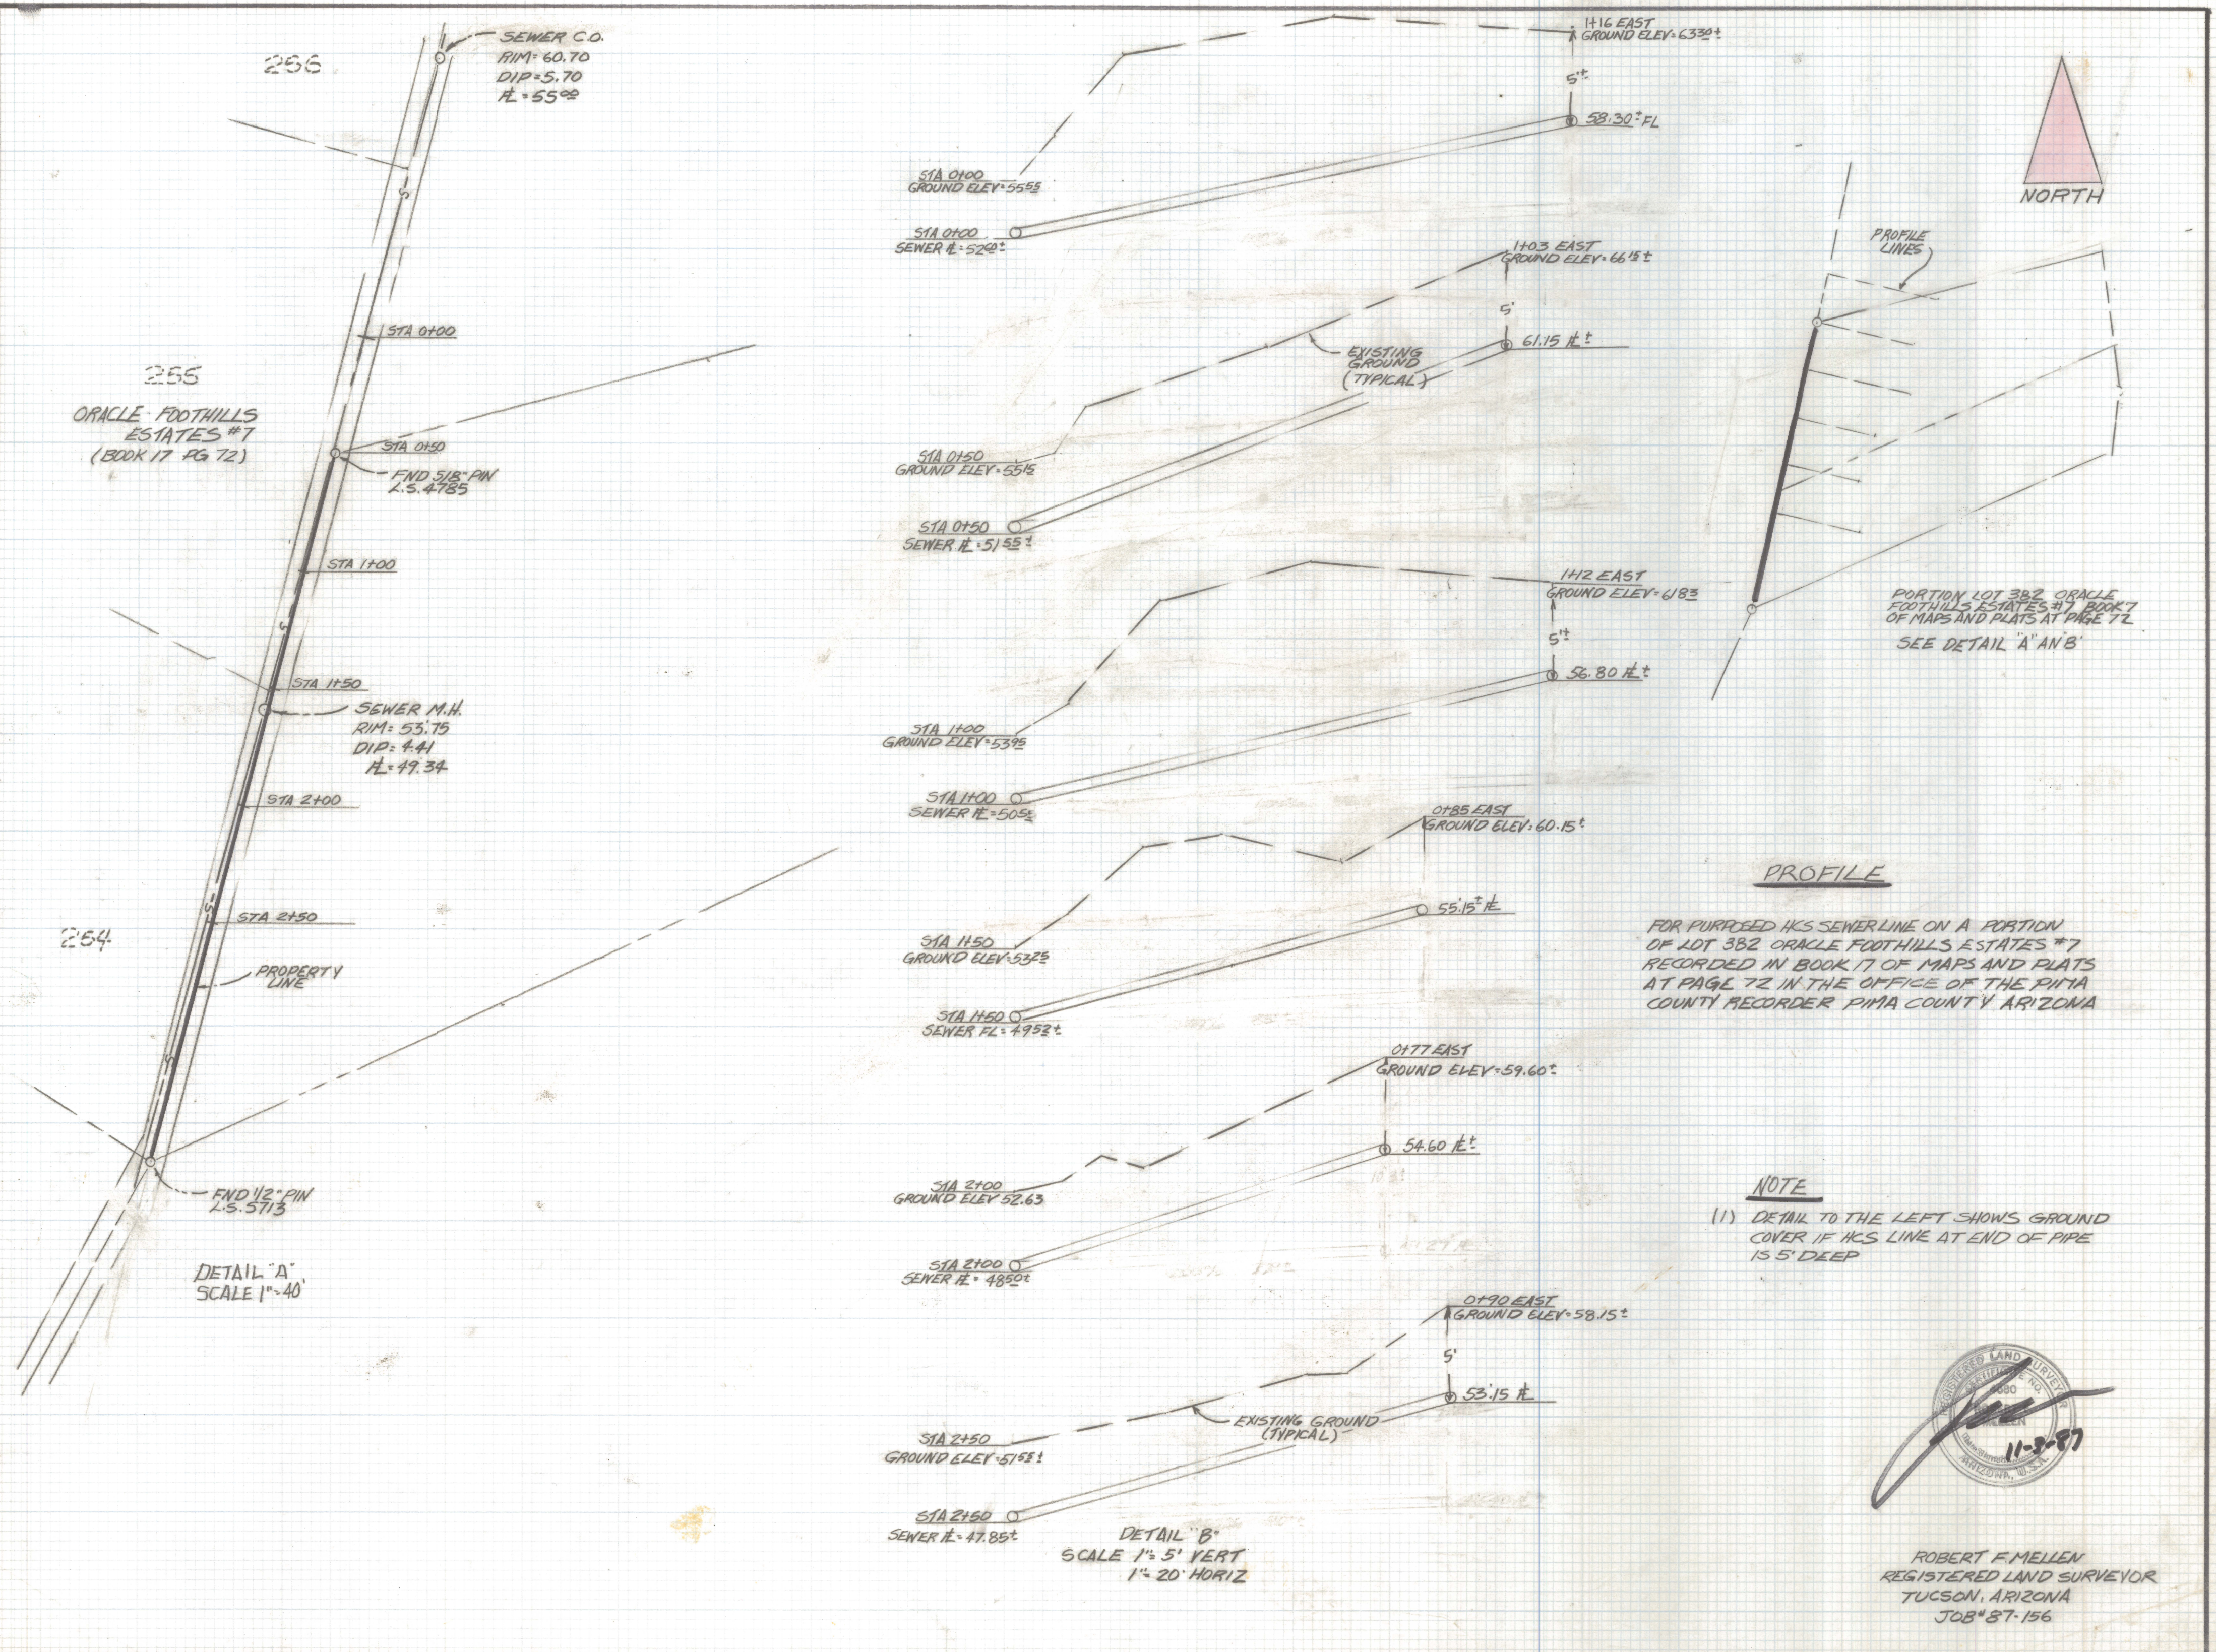

PROFILE LINES

PORTION LOT 382 ORACLE FOOTHILLS ESTATES #7 (BOOK 17 PLAT 72) OF MAPS AND PLATS AT PAGE 72 SEE DETAIL 'A' AND 'B'

PROFILE

FOR PURPOSED HKS SEWER LINE ON A PORTION OF LOT 382 ORACLE FOOTHILLS ESTATES #7 RECORDED IN BOOK 17 OF MAPS AND PLATS AT PAGE 72 IN THE OFFICE OF THE PIMA COUNTY RECORDER PIMA COUNTY ARIZONA

NOTE

- (1) DETAIL TO THE LEFT SHOWS GROUND COVER IF HKS LINE AT END OF PIPE IS 5' DEEP

DETAIL 'A' SCALE 1"=40'

DETAIL 'B' SCALE 1"=5' VERT 1"=20' HORIZ



ROBERT F. MELLEN
REGISTERED LAND SURVEYOR
TUCSON, ARIZONA
JOB # 87-156