


# **DISCLAIMER:**

**This unrecorded Record of Survey was donated to the City of Tucson. The City of Tucson provides this data for your personal use "as is." Additionally, the City of Tucson provides this information with the understanding that it is not guaranteed to be accurate, correct or complete and conclusions drawn from such information are the responsibility of the user.**

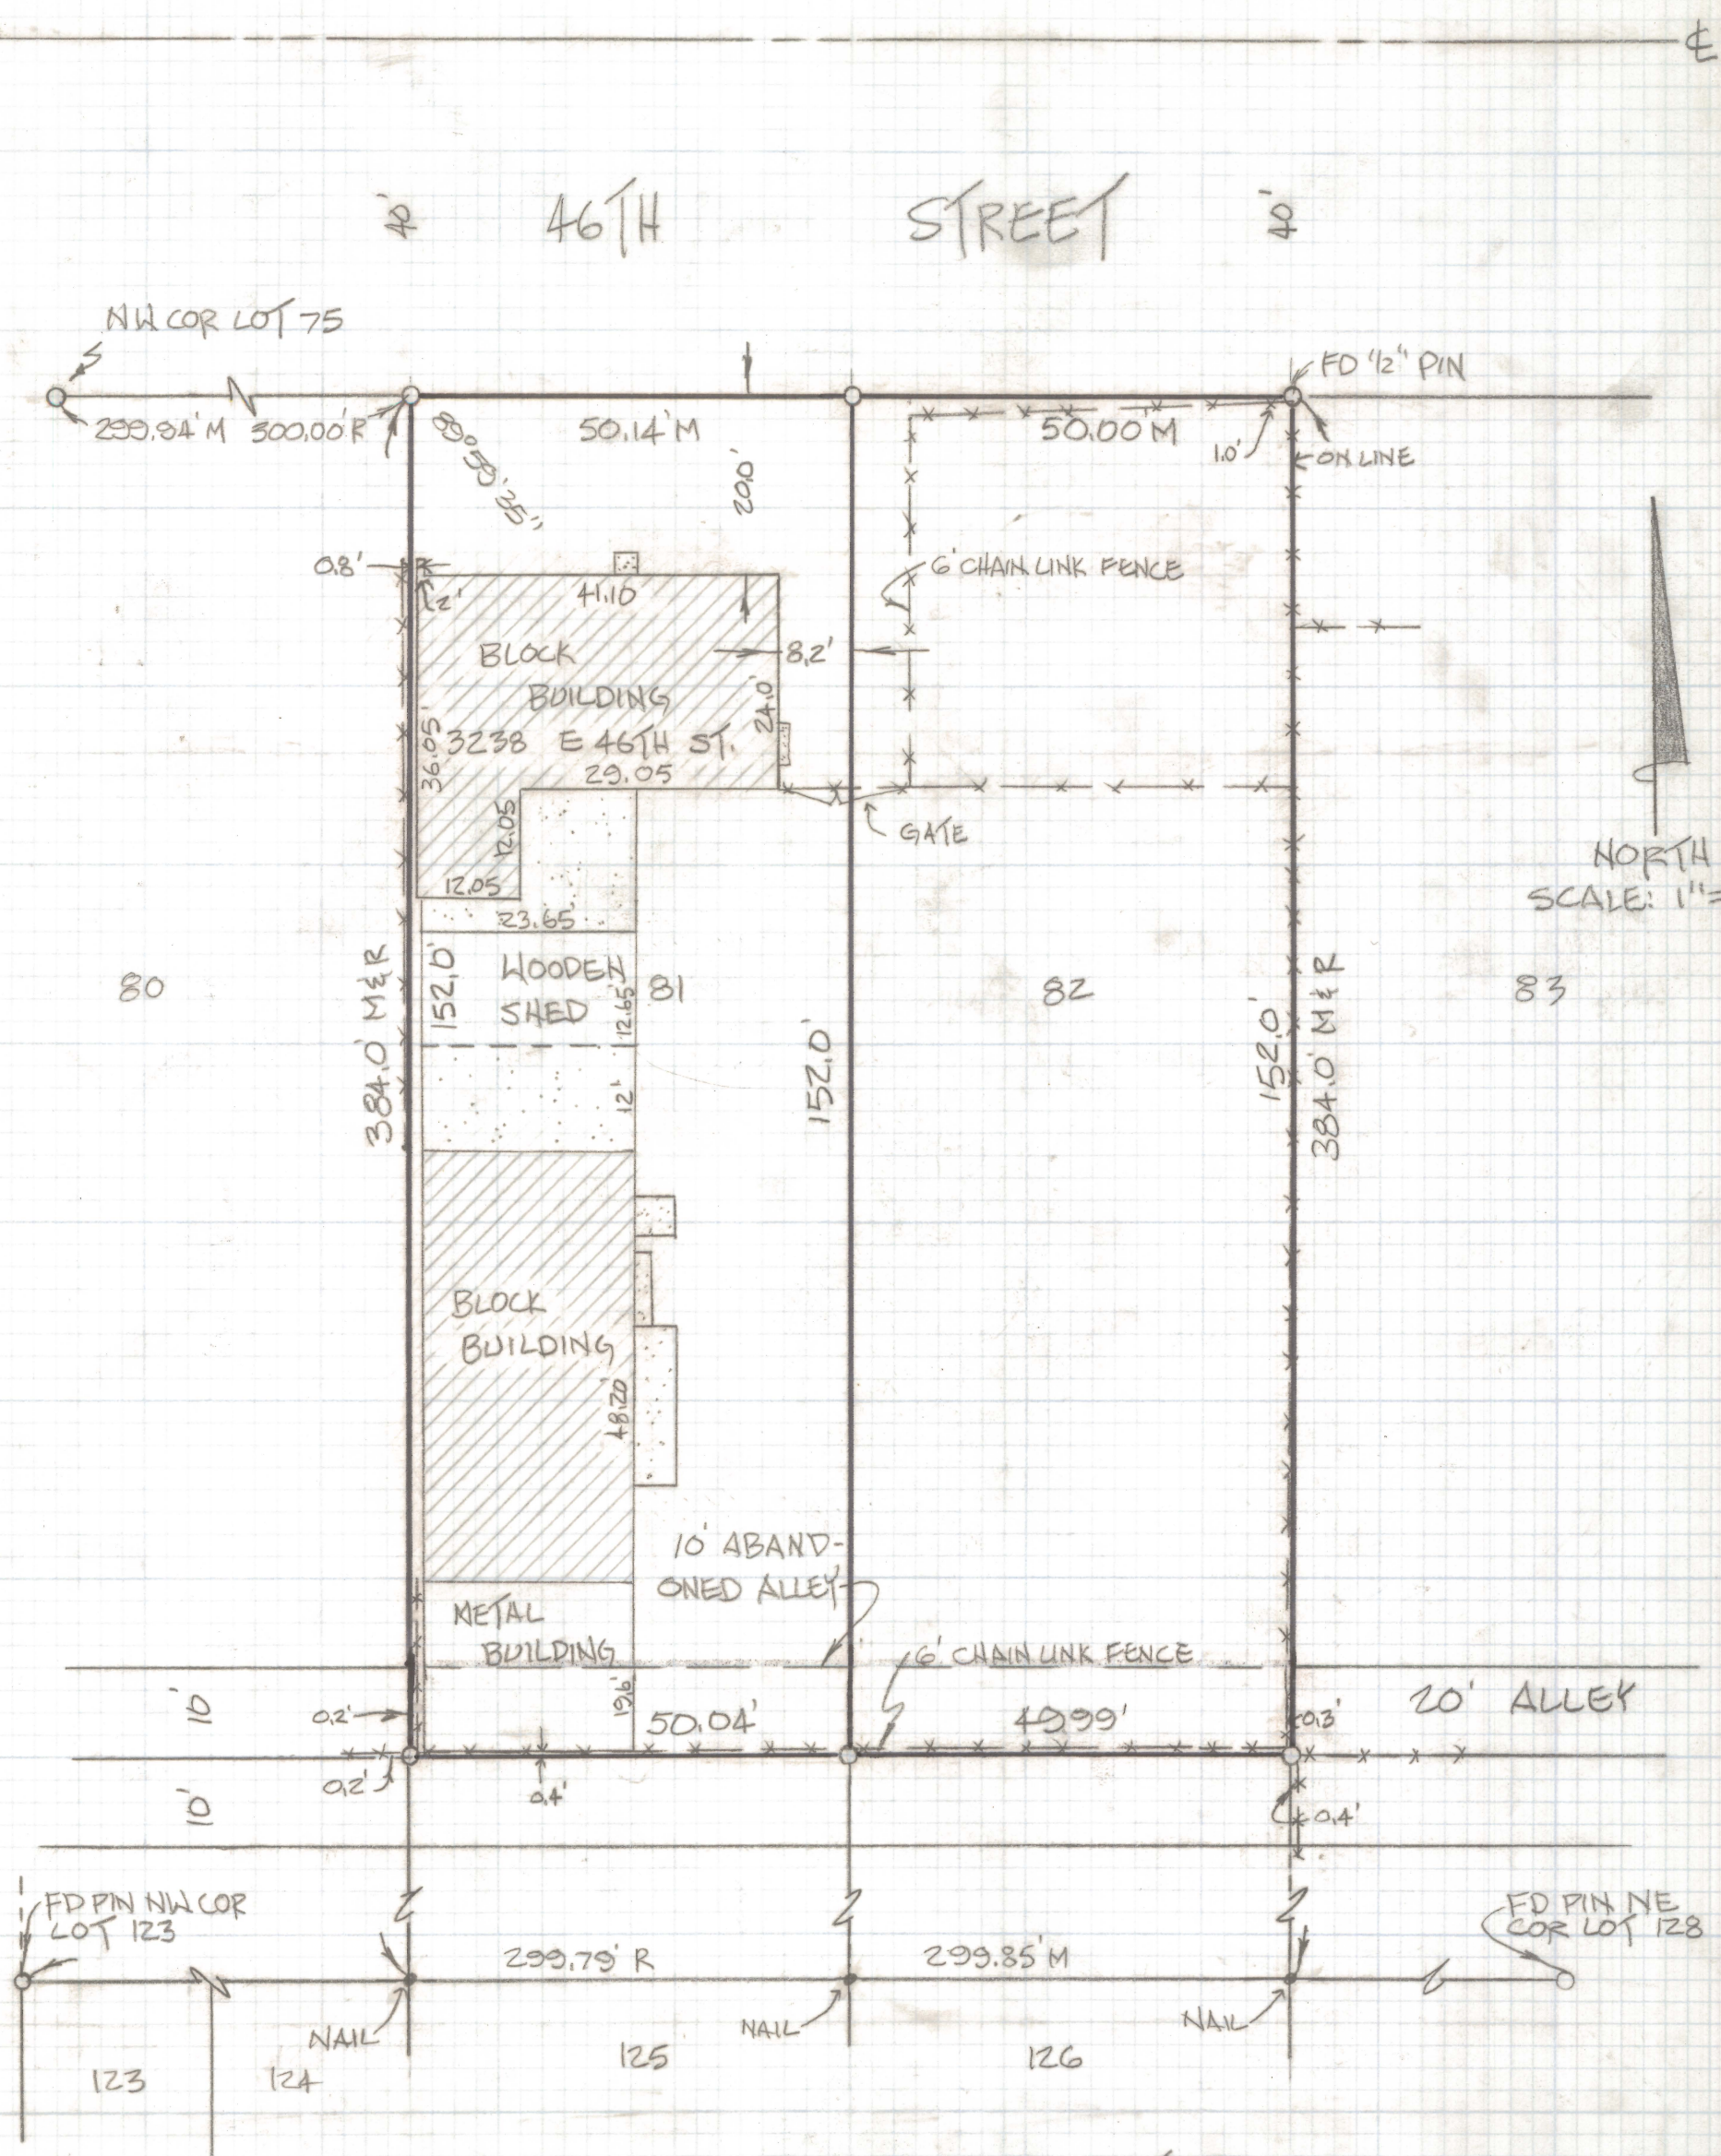

**RESULTS OF SURVEY**


OF LOTS 81 AND 82 OF SUNNY ACRES AS RECORDED IN BOOK 12 OF MAPS AND PLATS AT PAGE 1 IN THE OFFICE OF THE PINA COUNTY RECORDER, PINA COUNTY, ARIZONA, AND PART OF ABANDONED ALLEY.

**NOTES:**

- (1) Q - INDICATES 1/2" PIN LS4680 SET UNLESS NOTED
- (2) R - MAP OR DEED RECORD
- (3) M - MEASURED



ROBERT F. MELLEN  
 REGISTERED LAND SURVEYOR  
 TUCSON, ARIZONA  
 JOB 88-38 1 OF 2

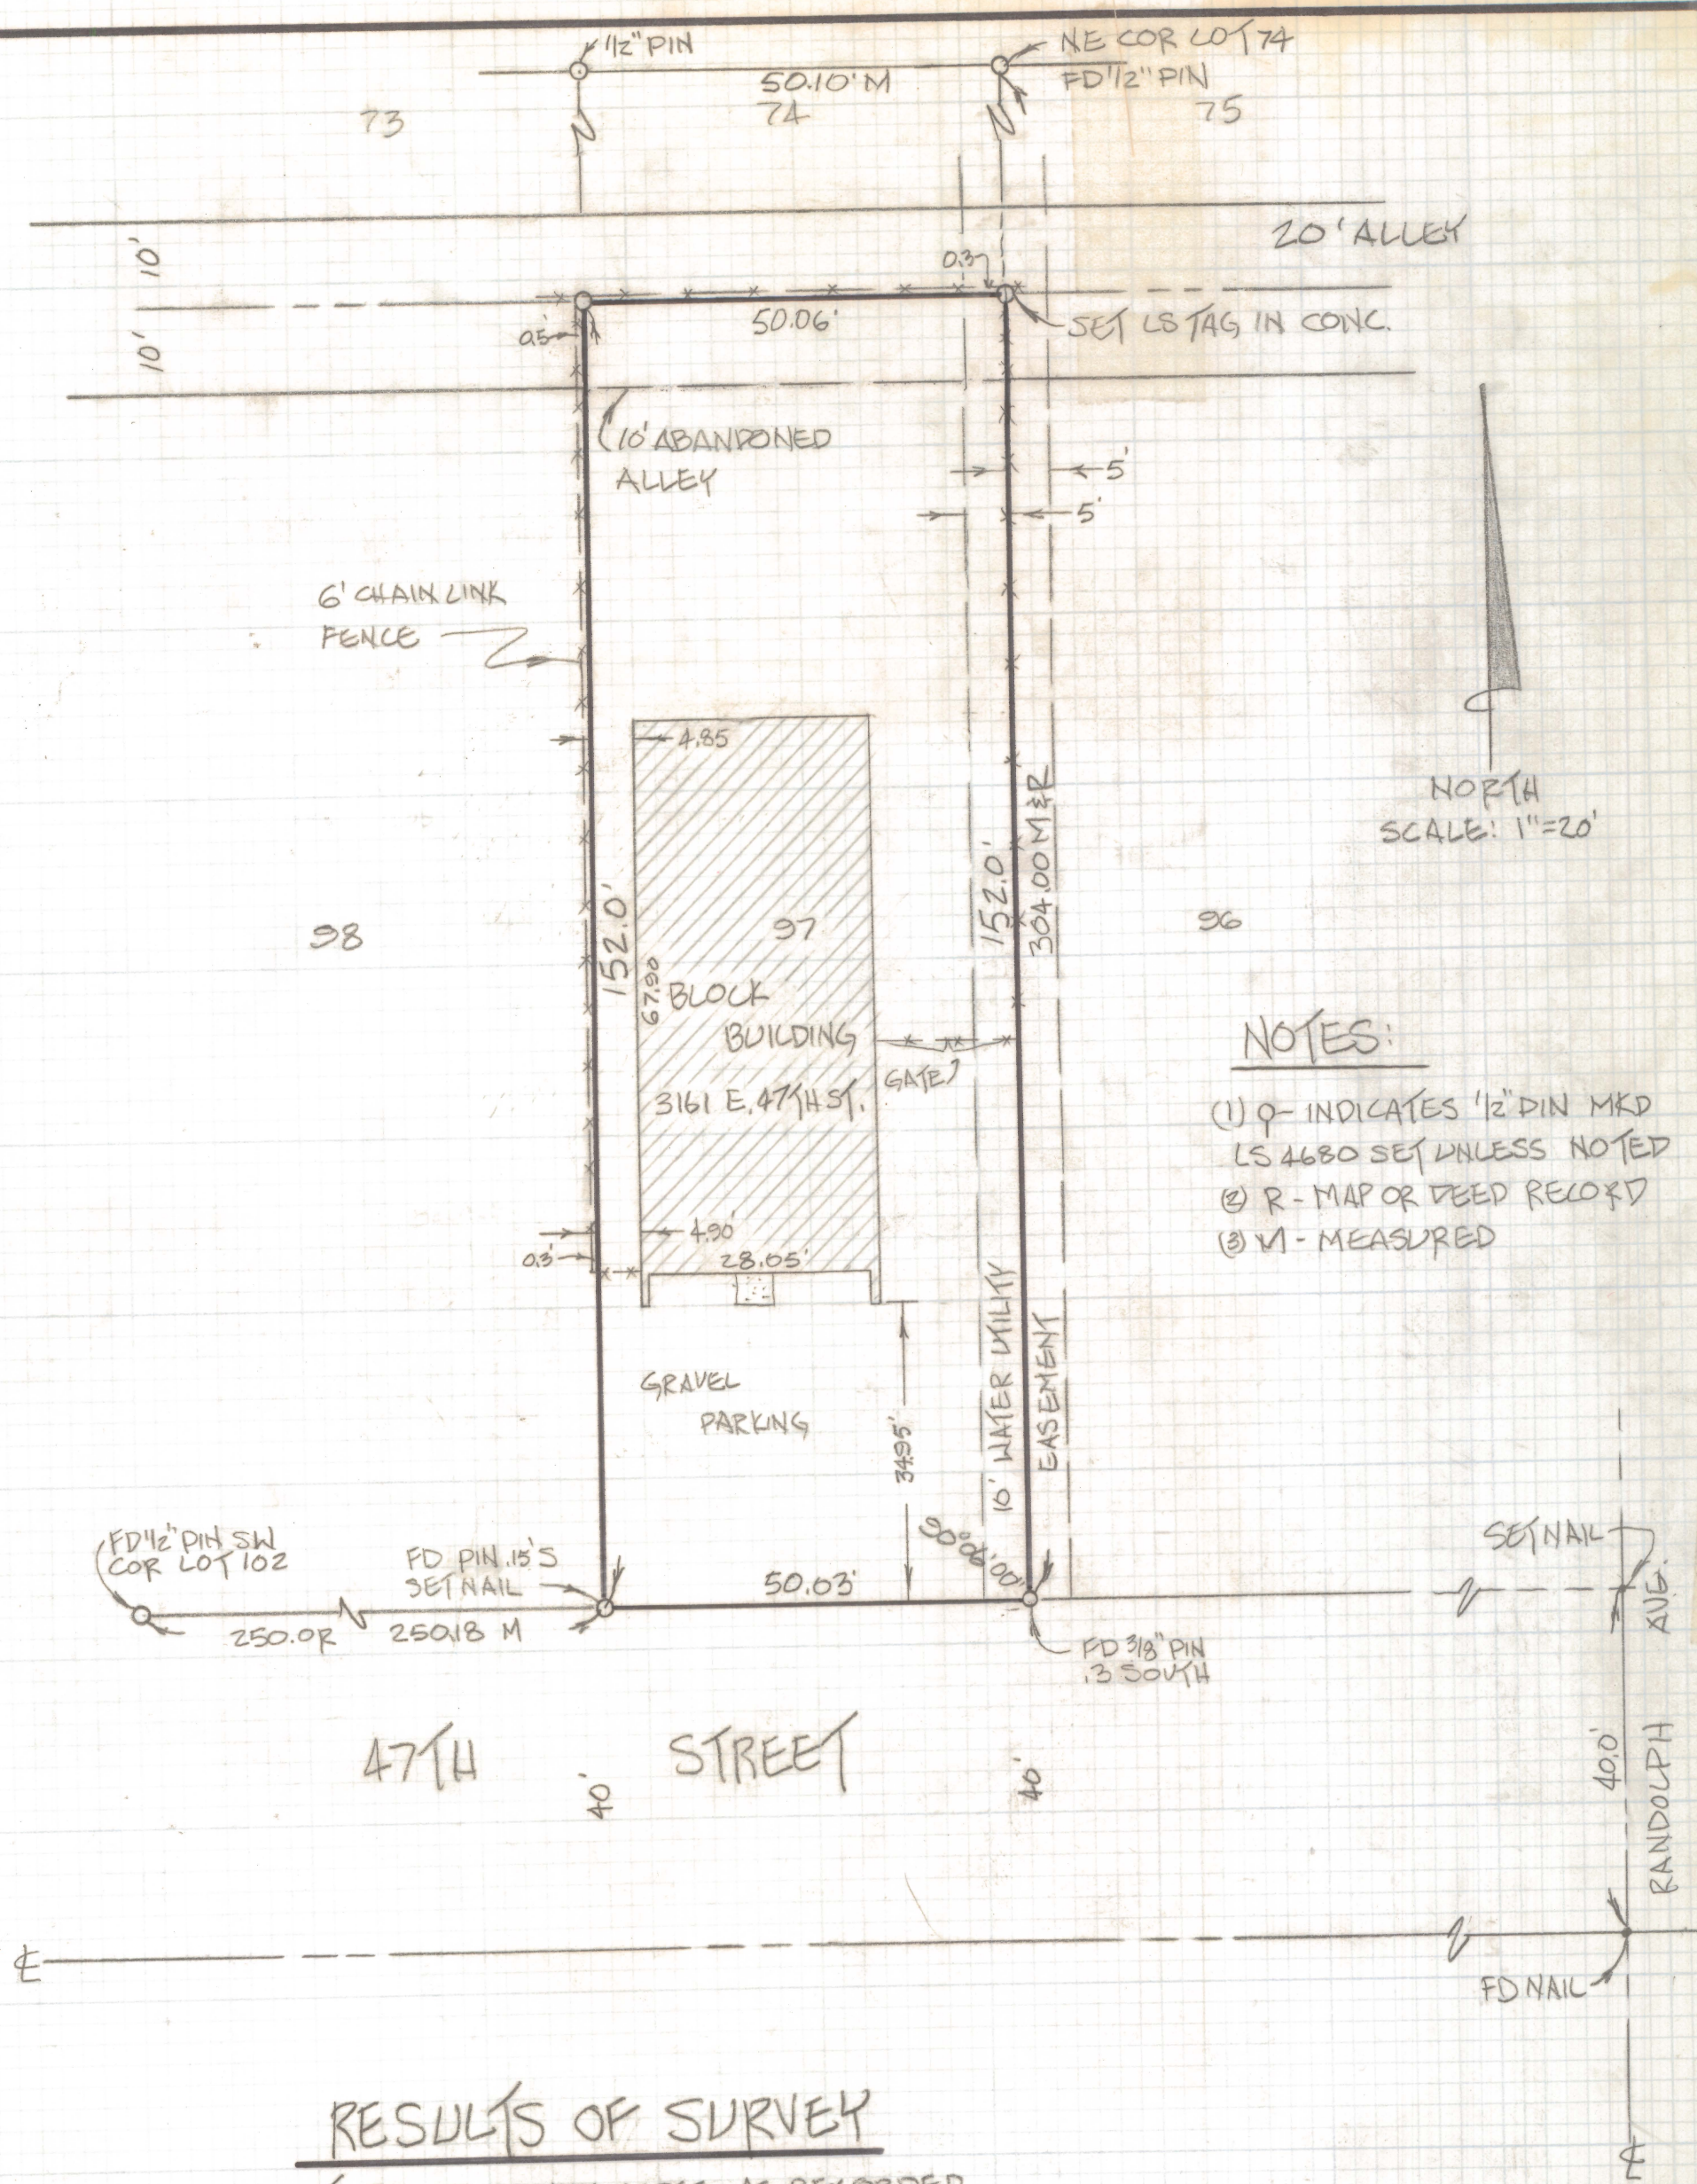

NOTES:

- (1) Q - INDICATES 1/2" DIN MKD LS 4680 SET UNLESS NOTED
- (2) R - MAP OR DEED RECORD
- (3) M - MEASURED

RESULTS OF SURVEY

OF LOT 97 OF SUNNY ACRES AS RECORDED IN BOOK 12 OF MAPS AND PLATS AT PAGE 1 IN THE OFFICE OF THE PIMA COUNTY RECORDER, PIMA COUNTY, ARIZONA, AND PART OF ABANDONED ALLEY.



ROBERT F. MELLEN  
 REGISTERED LAND SURVEYOR  
 TUCSON, ARIZONA  
 JOB 88-38 2 OF 2