
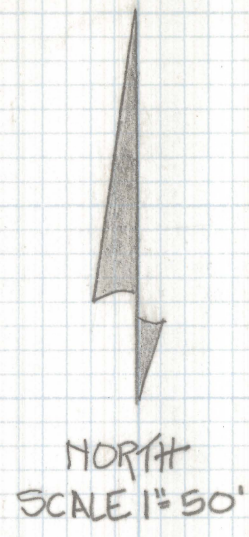


DISCLAIMER:

This unrecorded Record of Survey was donated to the City of Tucson. The City of Tucson provides this data for your personal use "as is." Additionally, the City of Tucson provides this information with the understanding that it is not guaranteed to be accurate, correct or complete and conclusions drawn from such information are the responsibility of the user.

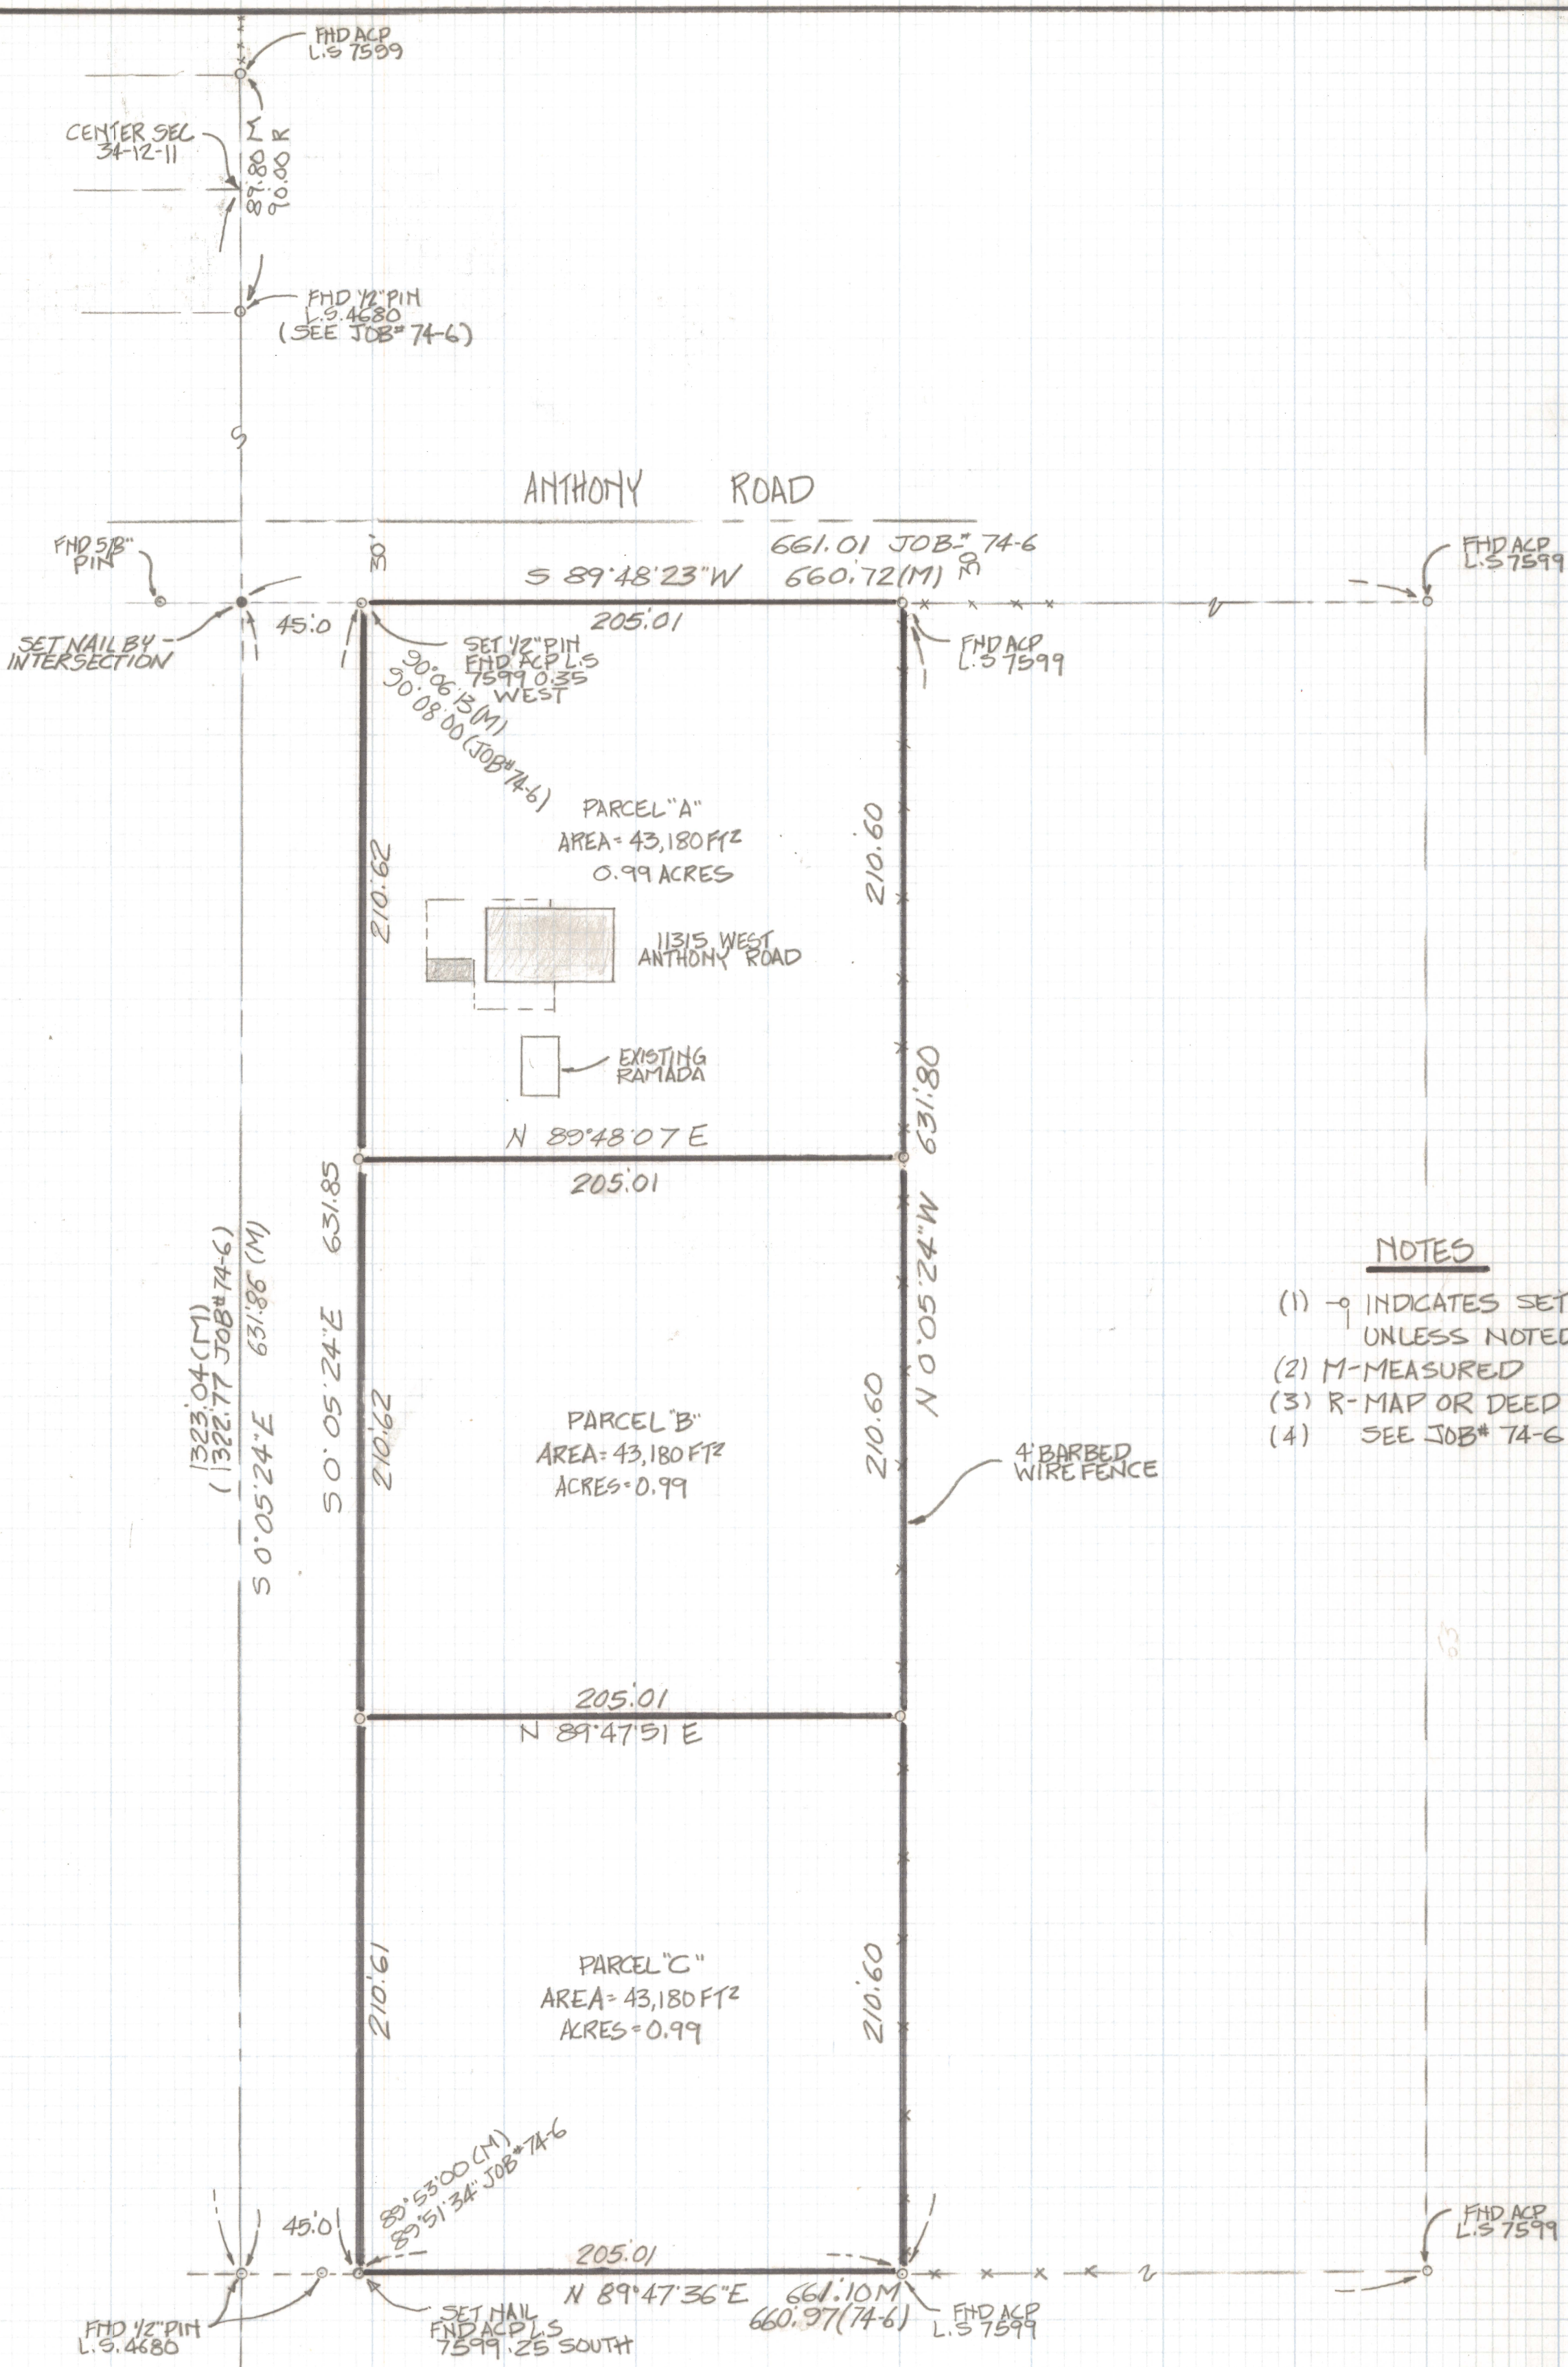

NOTES

- (1) - 9 INDICATES SET 1/2" PIN MKD L.S. 4680 UNLESS NOTED
- (2) M-MEASURED
- (3) R-MAP OR DEED RECORD
- (4) SEE JOB# 74-6

RESULTS OF SURVEY

OF A PORTION OF THE WEST HALF OF THE SOUTH HALF LOT 2
 SECTION 34 TOWNSHIP 12 SOUTH RANGE 11 EAST GILA AND
 SALT RIVER BASE AND MERIDIAN PIMA COUNTY, ARIZONA



ROBERT F. MELLEM
 REGISTERED LAND SURVEYOR
 TUCSON, ARIZONA,
 JOB# 88-46