


DISCLAIMER:

This unrecorded Record of Survey was donated to the City of Tucson. The City of Tucson provides this data for your personal use "as is." Additionally, the City of Tucson provides this information with the understanding that it is not guaranteed to be accurate, correct or complete and conclusions drawn from such information are the responsibility of the user.

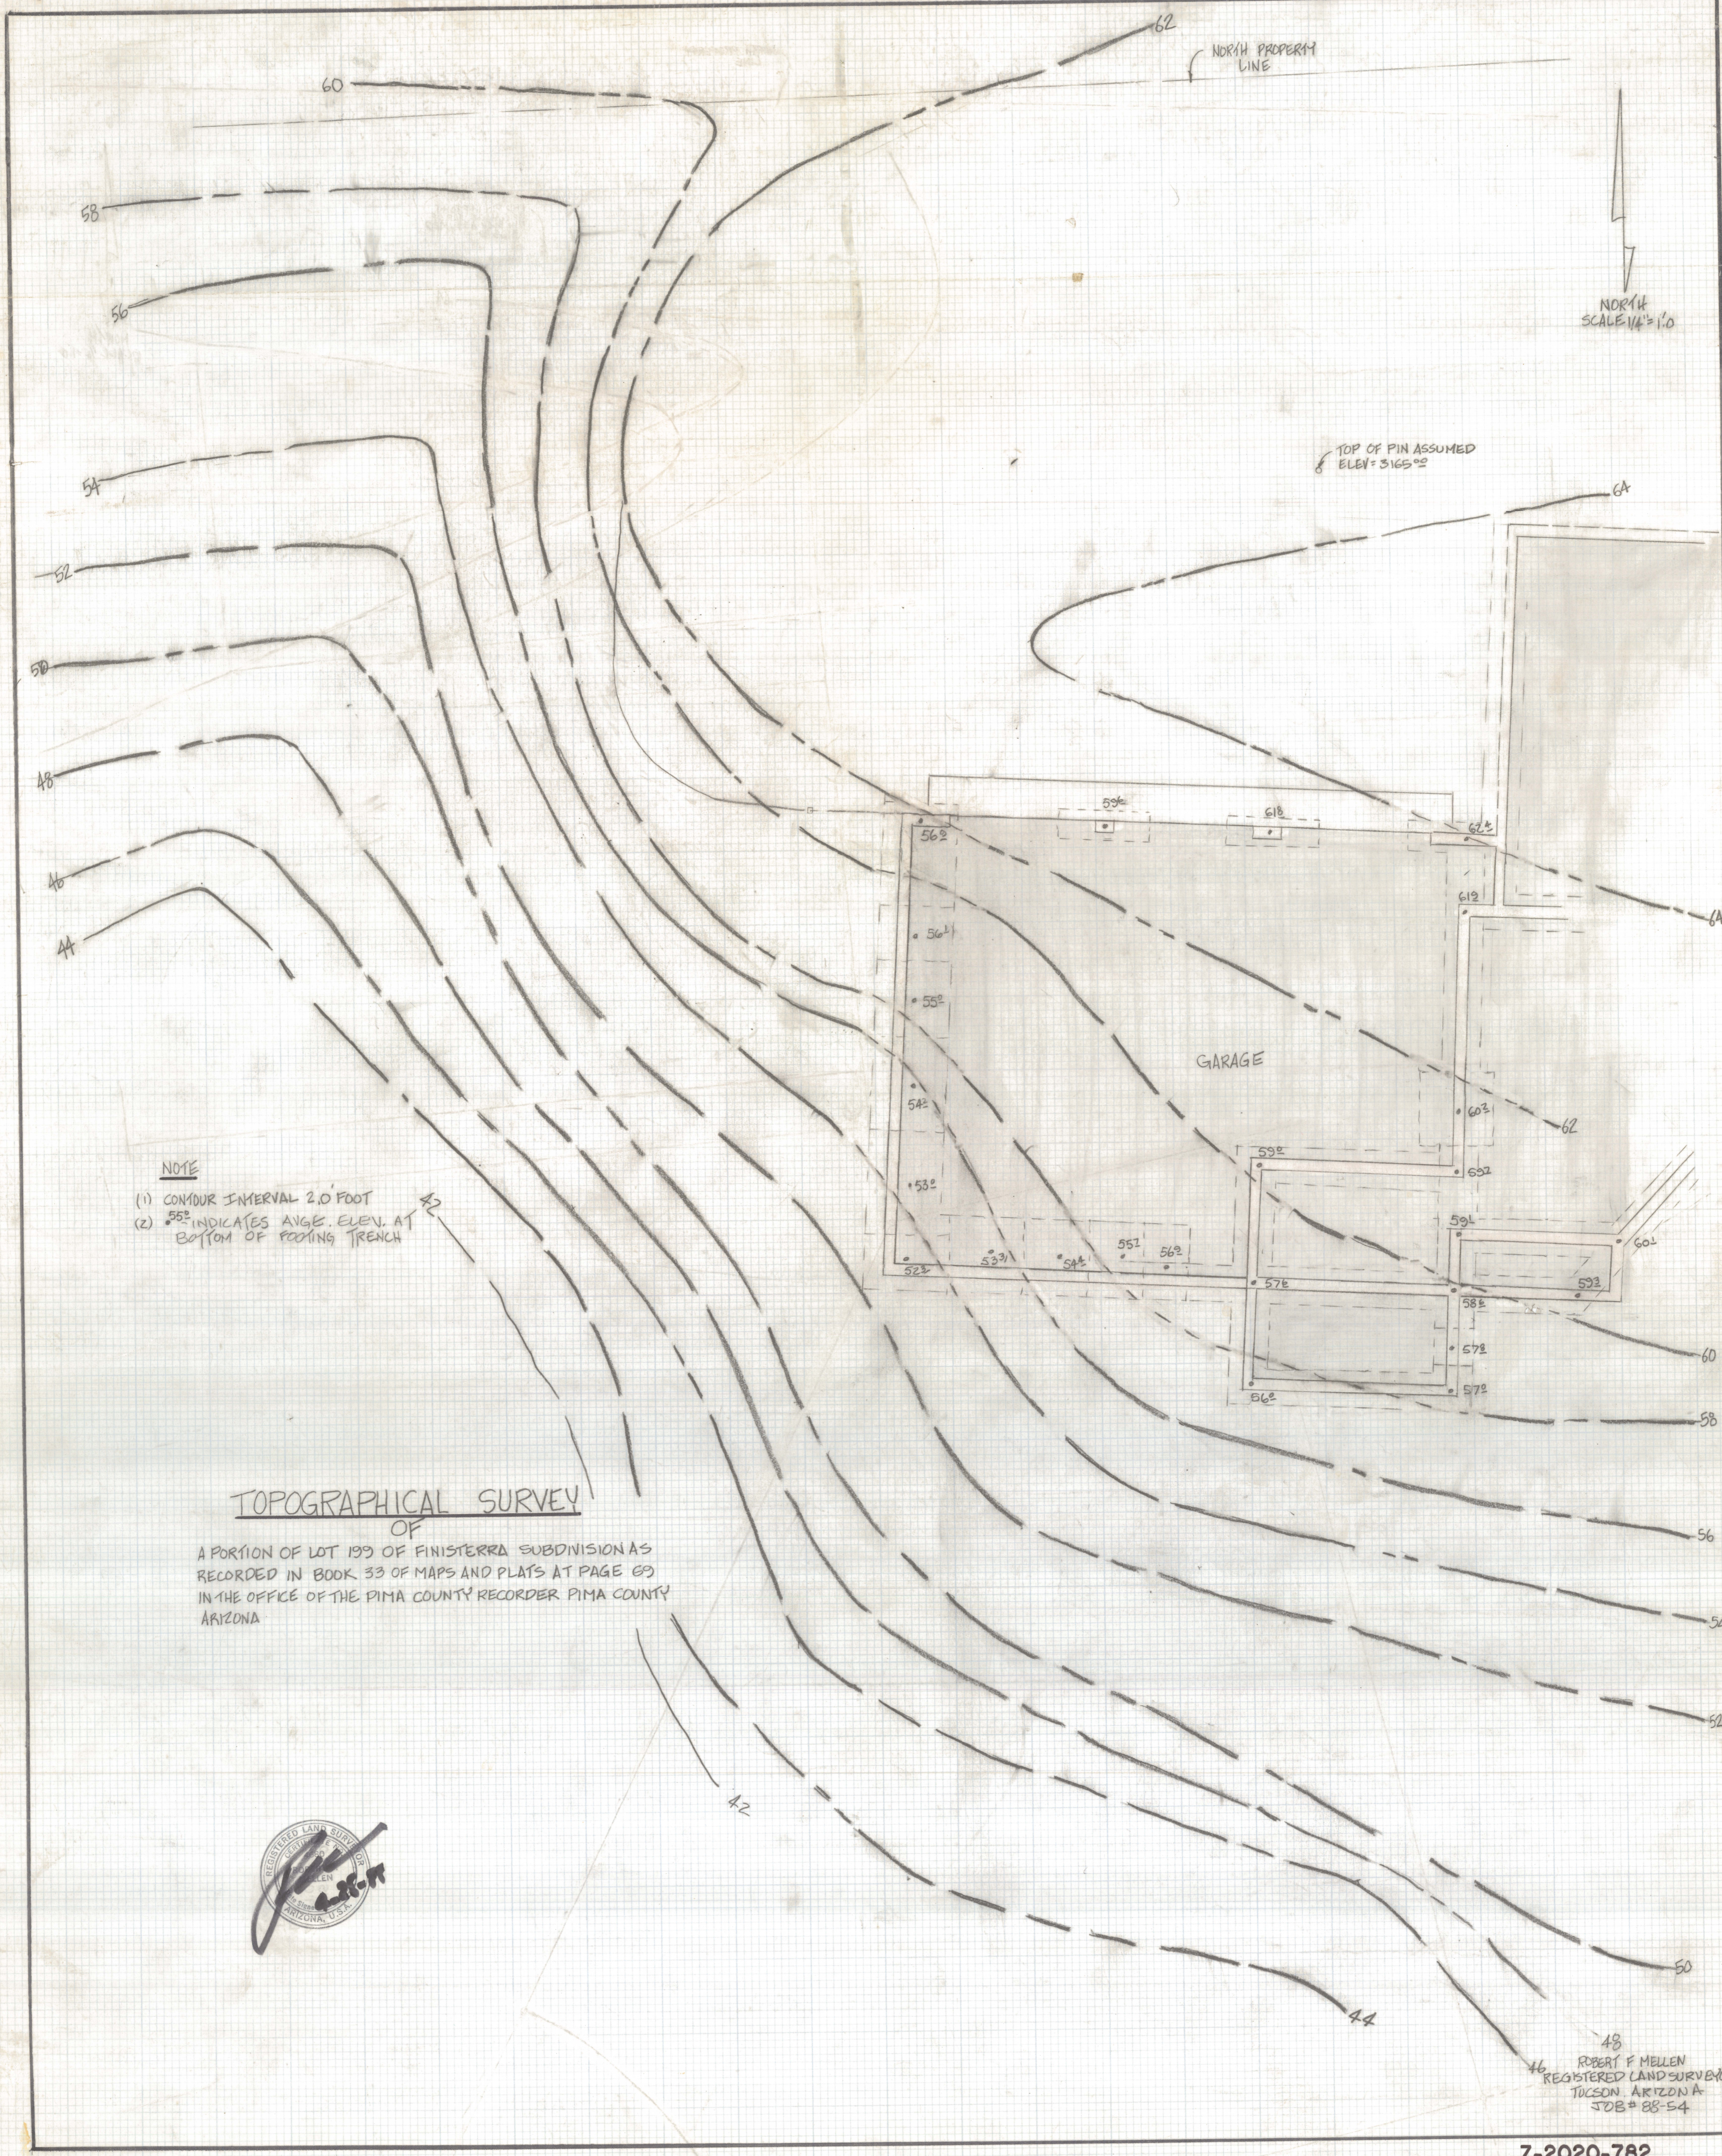

NOTE

- (1) CONTOUR INTERVAL 2.0 FOOT
- (2) 55² INDICATES AVGE. ELEV. AT BOTTOM OF FOOTING TRENCH

TOPOGRAPHICAL SURVEY
OF

A PORTION OF LOT 199 OF FINISTERRA SUBDIVISION AS RECORDED IN BOOK 33 OF MAPS AND PLATS AT PAGE 69 IN THE OFFICE OF THE PIMA COUNTY RECORDER PIMA COUNTY ARIZONA



48
46
ROBERT F. MELLEN
REGISTERED LAND SURVEYOR
TUCSON, ARIZONA
JOB # 88-54