
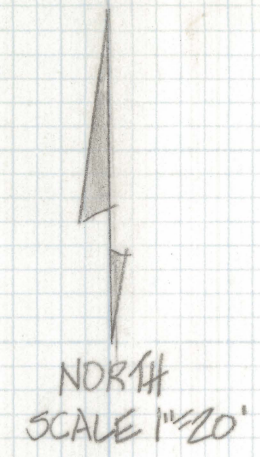


# **DISCLAIMER:**

**This unrecorded Record of Survey was donated to the City of Tucson. The City of Tucson provides this data for your personal use "as is." Additionally, the City of Tucson provides this information with the understanding that it is not guaranteed to be accurate, correct or complete and conclusions drawn from such information are the responsibility of the user.**

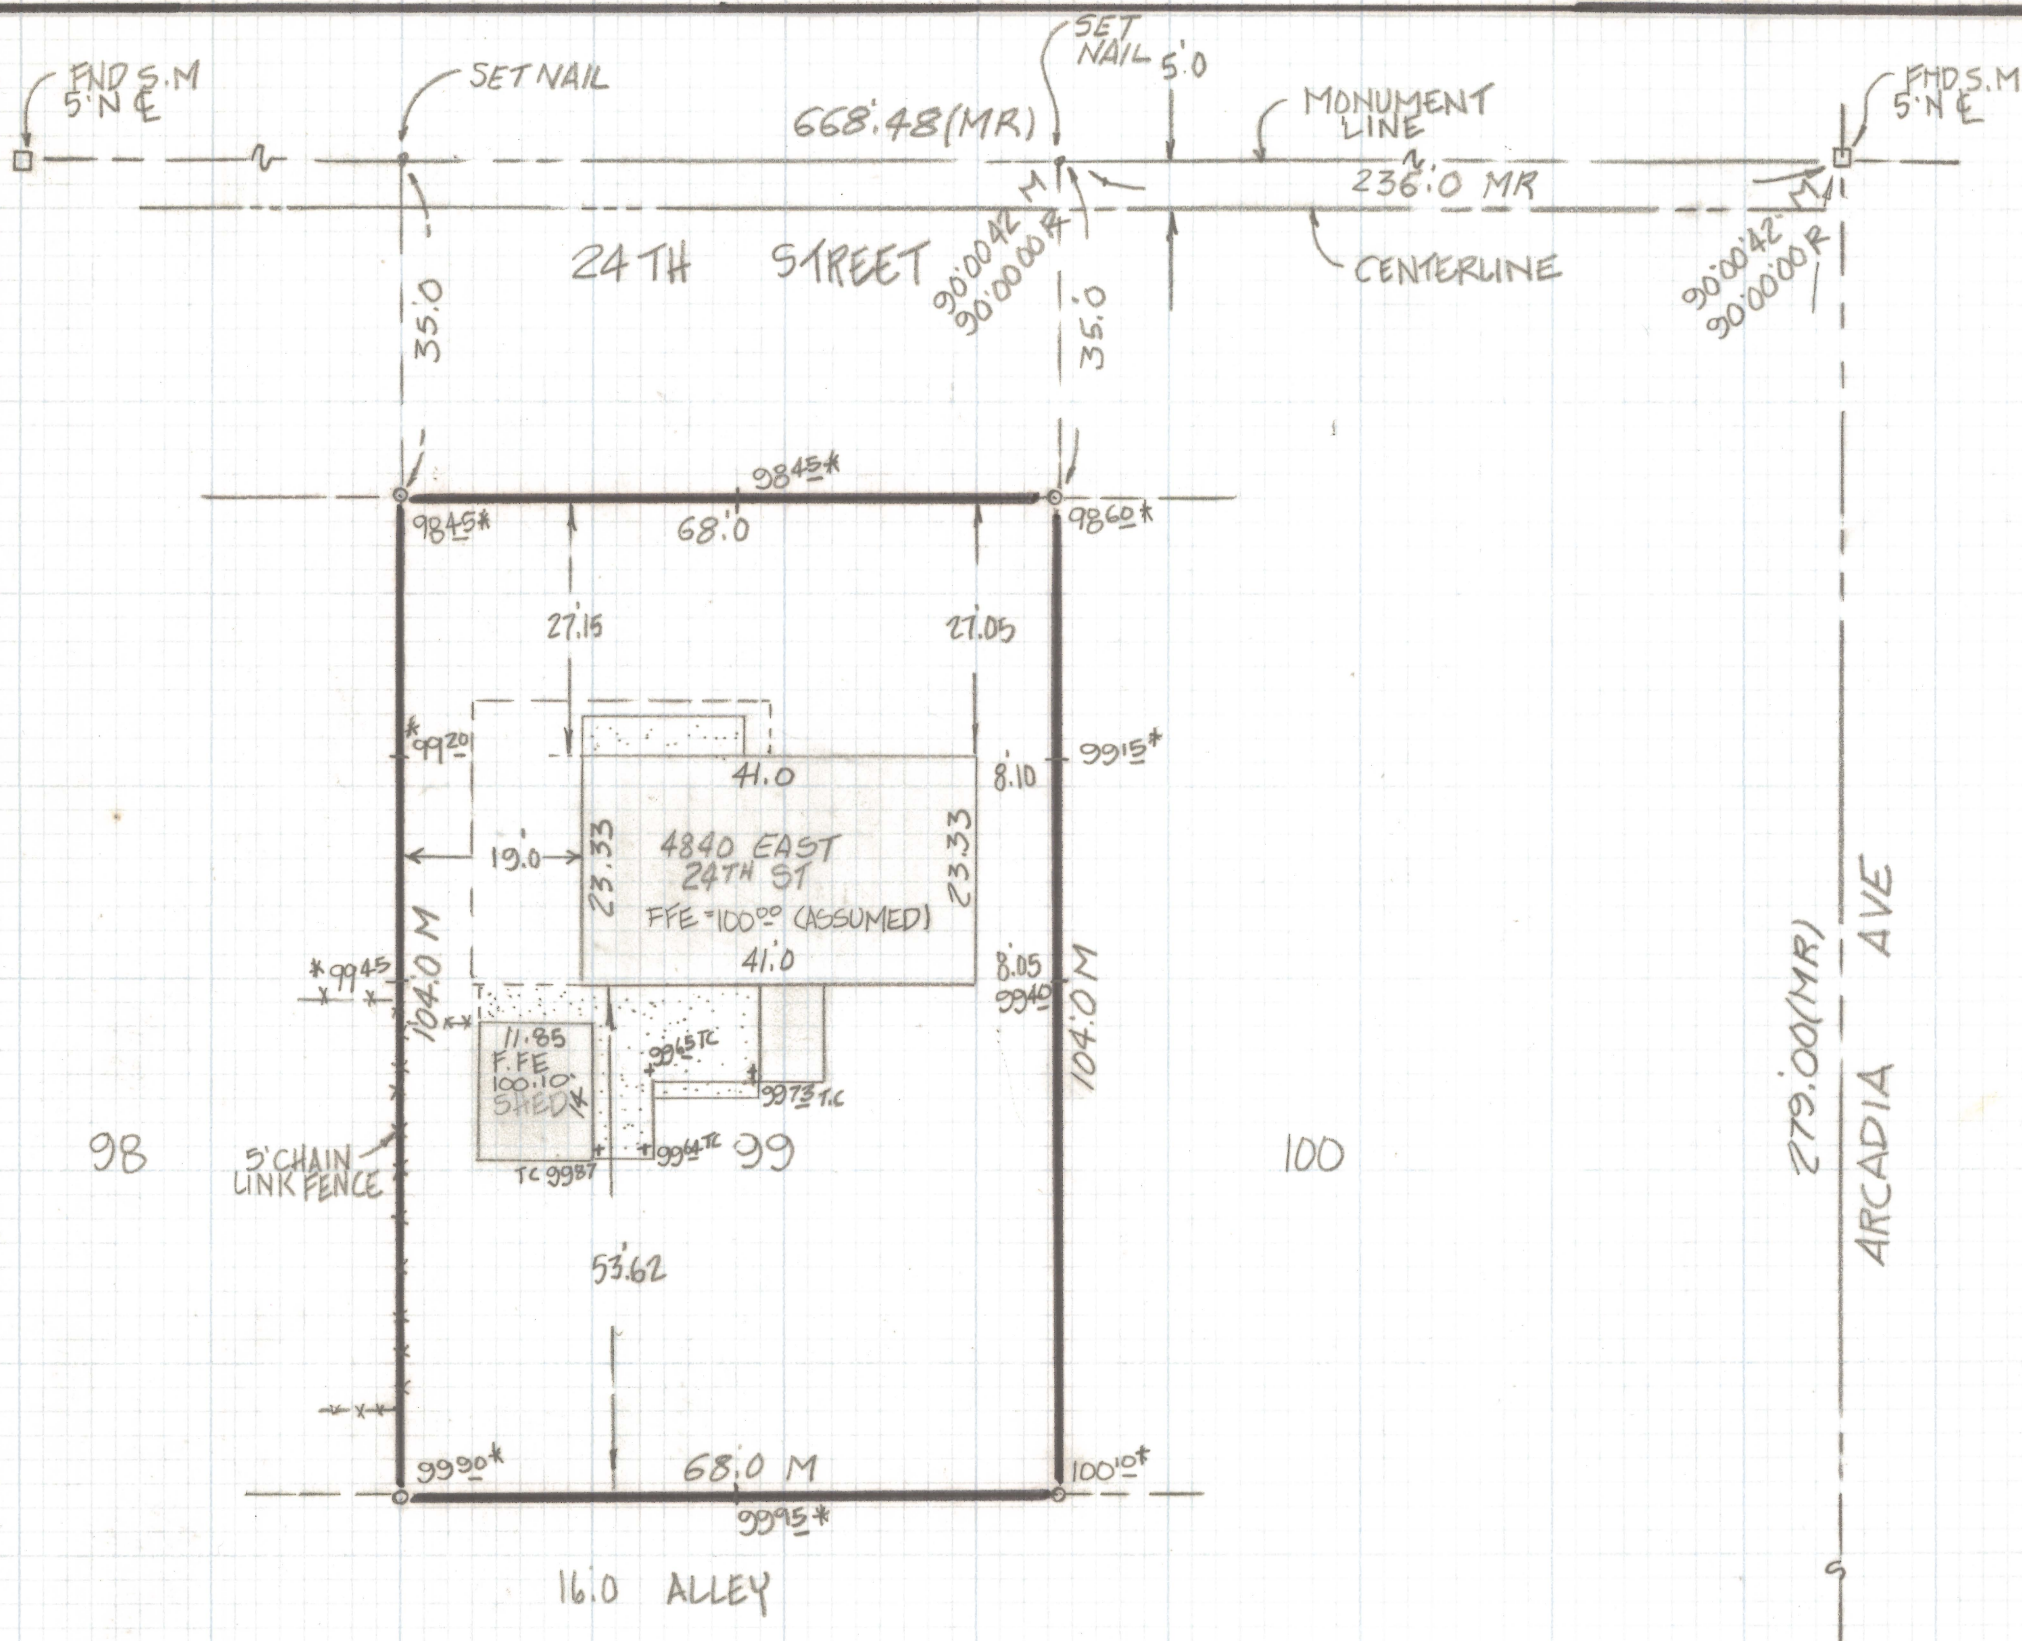

- NOTES**
- (1) INDICATES SET 1/2" PIN MKD L.S 4680 UNLESS NOTED
  - (2) M - MEASURED
  - (3) R - MAP OR DEED RECORD
  - (4) TC - TOP OF CONC
  - (5) 99.95\* - INDICATES EXISTING GROUND ELEVATION

RESULTS OF SURVEY

OF LOT 99 MAYFAIR TERRACE RECORDED  
IN BOOK 13 OF MAPS AND PLATS AT PAGE  
26 IN THE OFFICE OF THE PIMA COUNTY  
RECORDER PIMA COUNTY ARIZONA



ROBERT F. MELLEN  
REGISTERED LAND SURVEYOR  
TUCSON, ARIZONA  
JOB# 88-65