
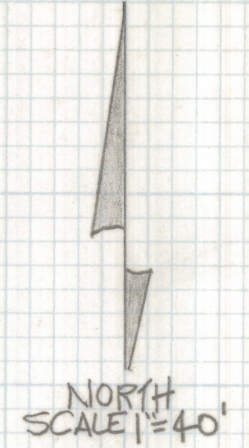


DISCLAIMER:

This unrecorded Record of Survey was donated to the City of Tucson. The City of Tucson provides this data for your personal use "as is." Additionally, the City of Tucson provides this information with the understanding that it is not guaranteed to be accurate, correct or complete and conclusions drawn from such information are the responsibility of the user.

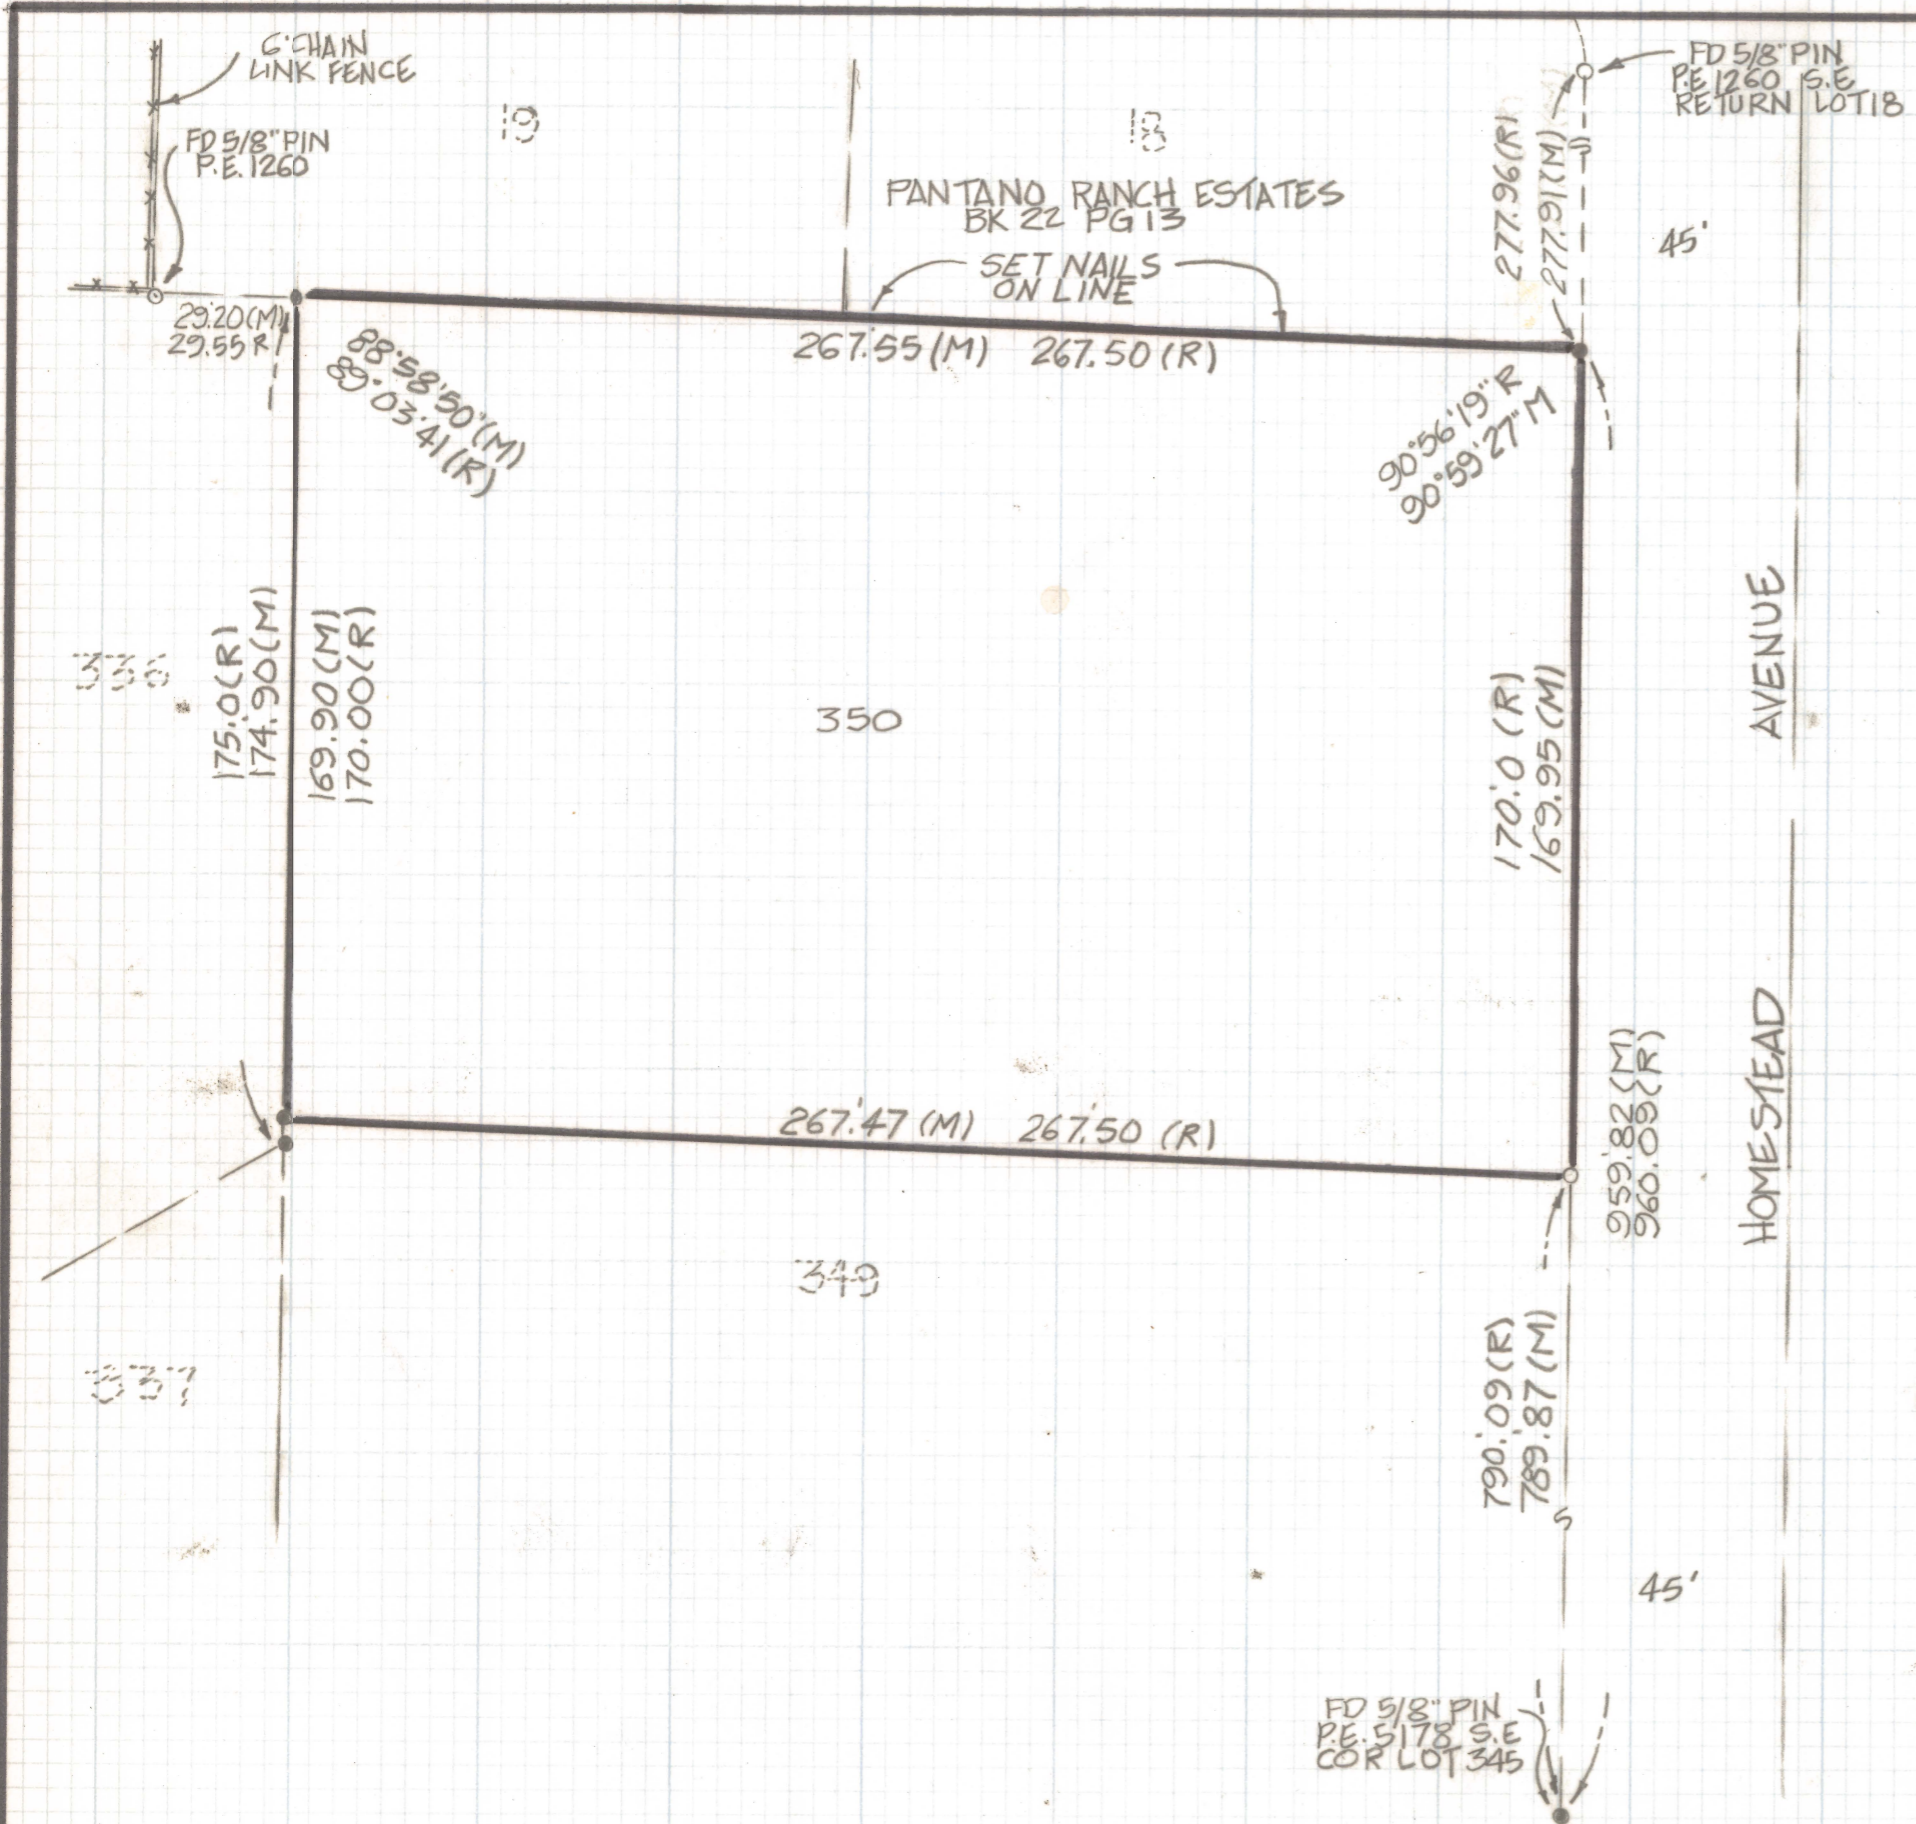

NOTES

- (1) ◊ - INDICATES SET 1/2" PIN MKD L.S. 4680 UNLESS NOTED
- (2) ● - INDICATES FD 5/8" PIN MKD P.E. 5178 UNLESS NOTED
- (3) M - MEASURED
- (4) R - MAP OR DEED RECORD

RESULTS OF SURVEY

OF LOT 350 OF BEL AIR RANCH ESTATES AS RECORDED IN BOOK 22 OF MAPS AND PLATS AT PAGE 57 IN THE OFFICE OF THE PIMA COUNTY, RECORDER PIMA COUNTY ARIZONA



ROBERT F. MELLEN
 REGISTERED LAND SURVEYOR
 TUCSON ARIZONA
 JOB# 88-71