


DISCLAIMER:


This unrecorded Record of Survey was donated to the City of Tucson. The City of Tucson provides this data for your personal use "as is." Additionally, the City of Tucson provides this information with the understanding that it is not guaranteed to be accurate, correct or complete and conclusions drawn from such information are the responsibility of the user.

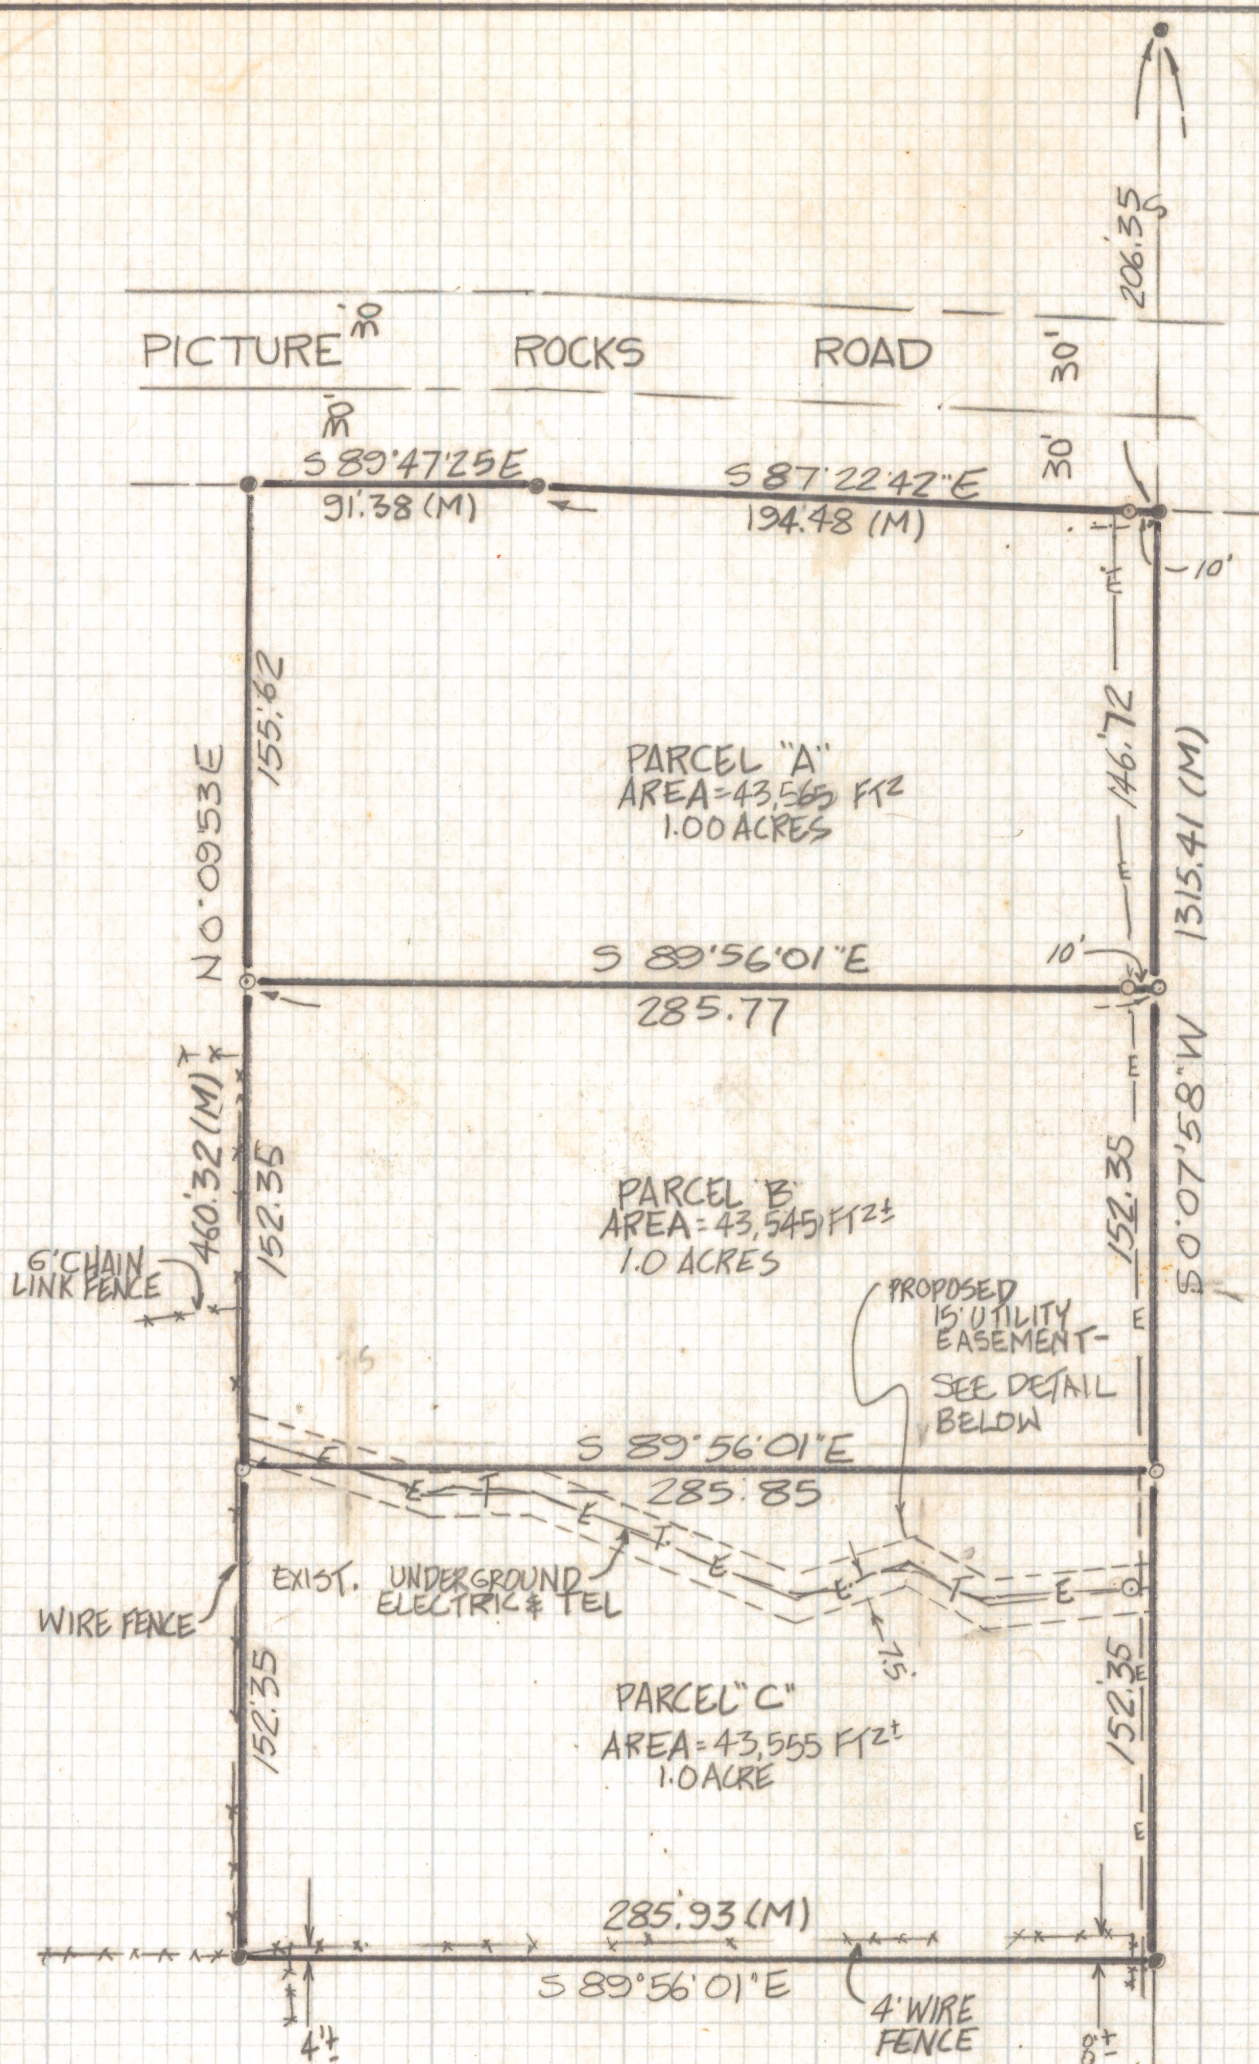

- NOTES**
- (1) INDICATES FOUND ALP MKD L.S 7599 UNLESS NOTED
 - (2) INDICATES SET 1/2" PIN MKD L.S 4680 UNLESS NOTED
 - (3) SEE SURVEY BY SETTLEMAYER SURVEYS JOB# 8301/66 DATED FEB 1984
 - (4) THIS EASEMENT BASED ON LINE BY BLUE STAKE DURING MAY, 1988.

RESULTS OF SURVEY

OF A PORTION OF THE NORTHEAST QUARTER OF THE NORTHWEST QUARTER OF THE SOUTHWEST QUARTER OF SECTION 3, TWP 13 S, R 11 E, GILA AND SALT RIVER BASE AND MERIDIAN PIMA COUNTY, ARIZONA

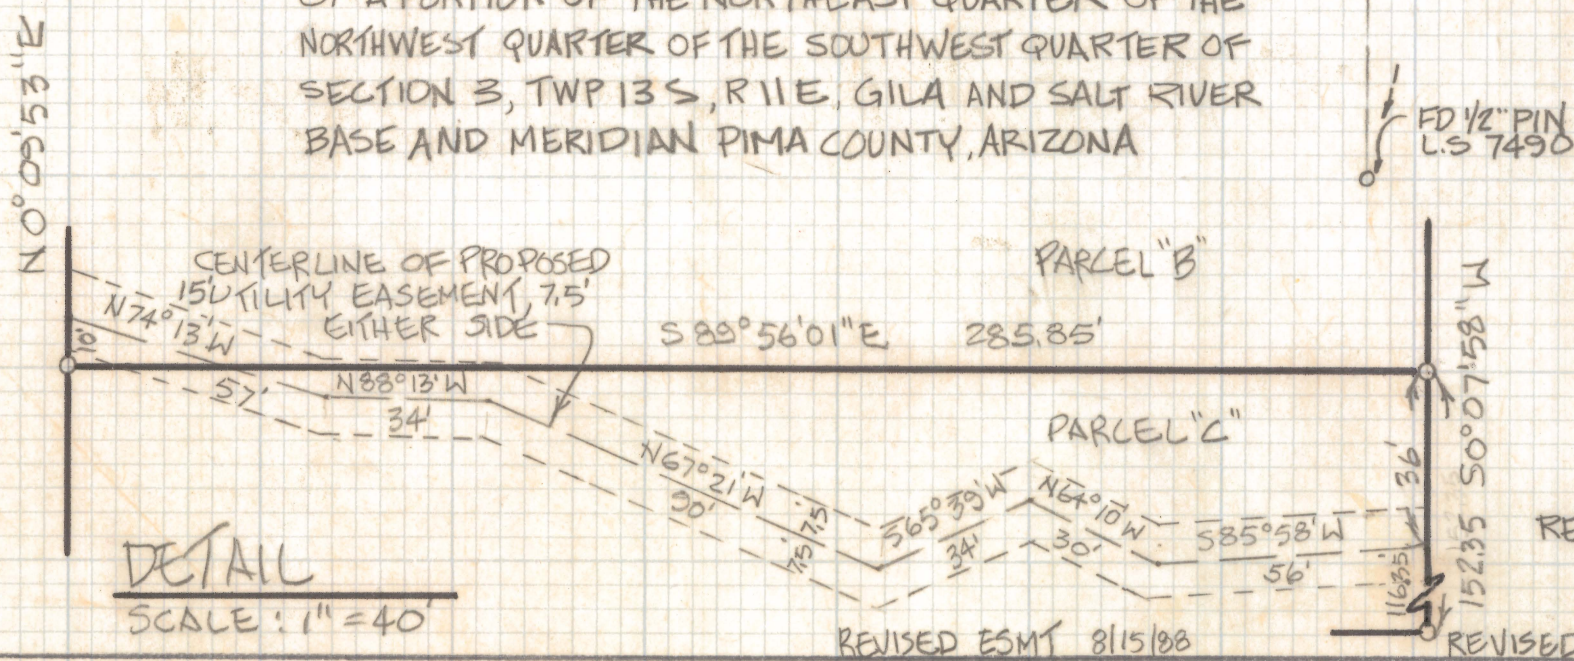

ROBERT F. MELLEN
REGISTERED LAND SURVEYORS
TUCSON, ARIZONA
JOB# 88-72

REVISED ESMT 8/15/88

REVISED 10' OFFSET PINS JOB# 91-50 4/16/91

Z-2020-795