



DISCLAIMER:

This unrecorded Record of Survey was donated to the City of Tucson. The City of Tucson provides this data for your personal use "as is." Additionally, the City of Tucson provides this information with the understanding that it is not guaranteed to be accurate, correct or complete and conclusions drawn from such information are the responsibility of the user.

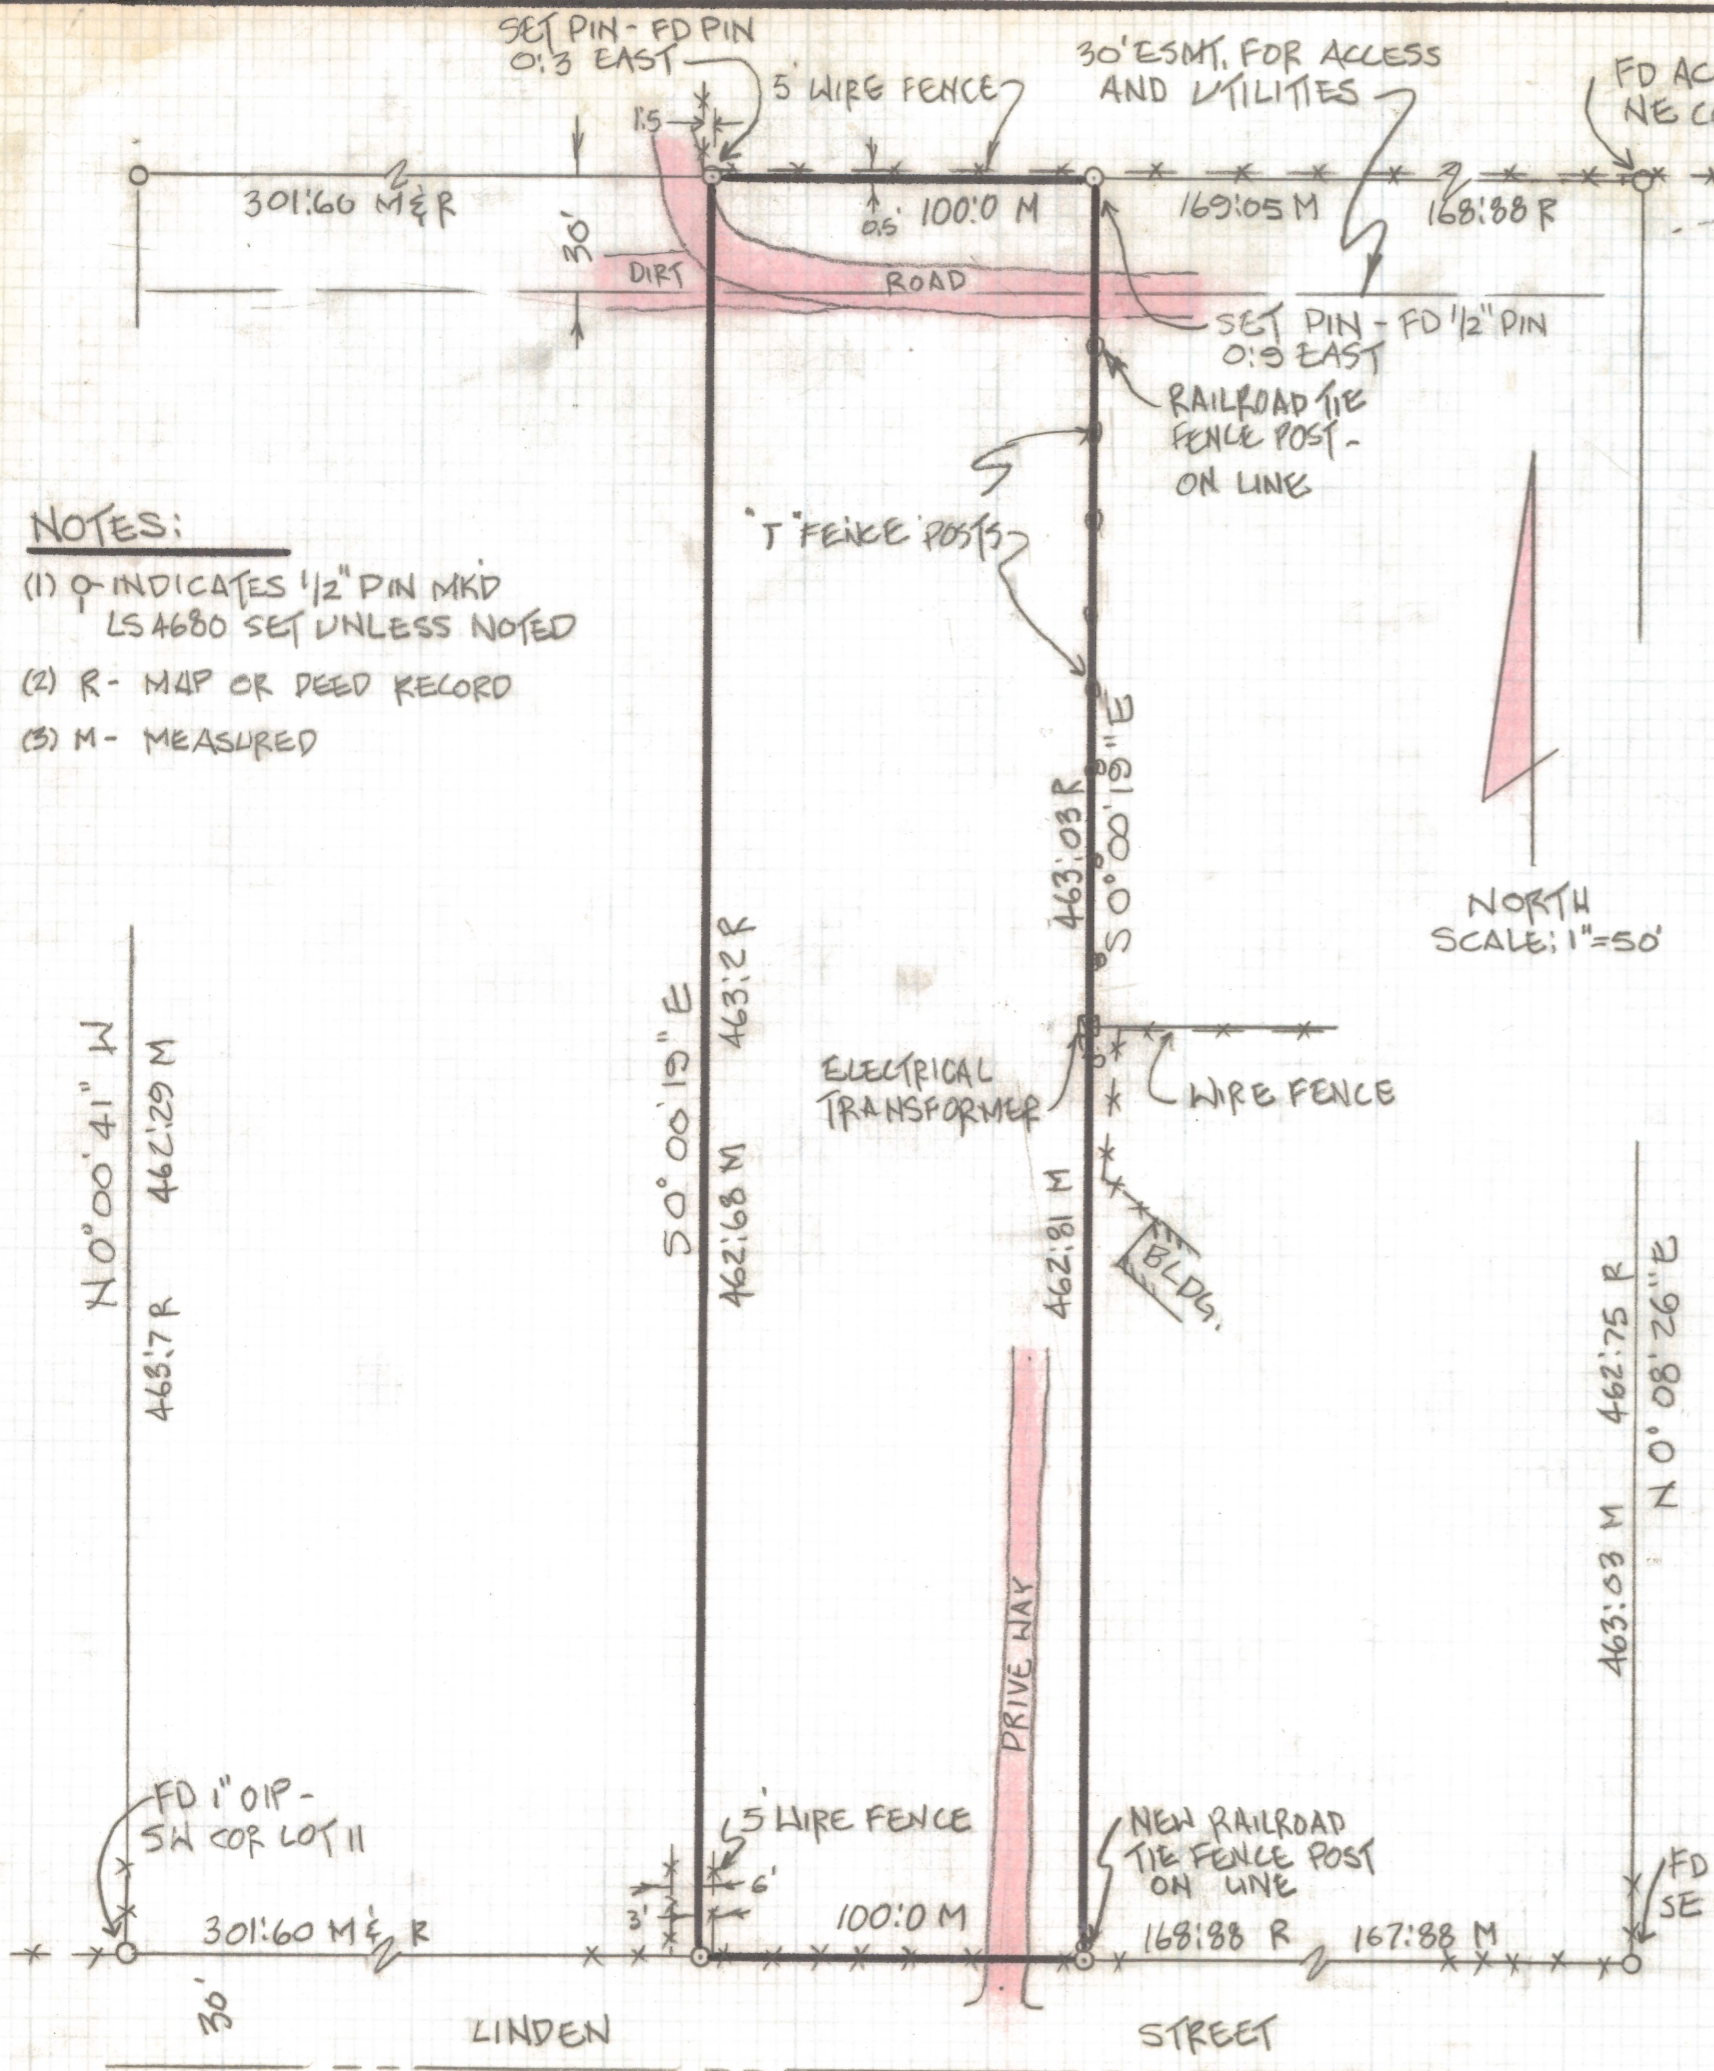

- NOTES:**
- (1) ○ INDICATES 1/2" PIN MKD LS 4680 SET UNLESS NOTED
 - (2) R - MAP OR DEED RECORD
 - (3) M - MEASURED

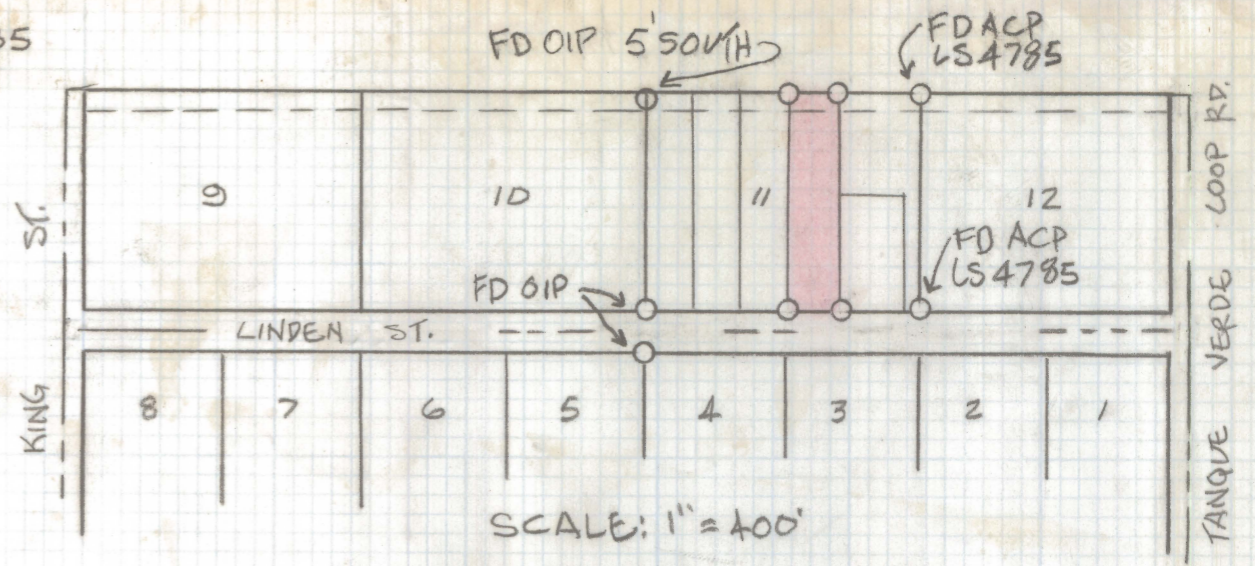

LOCATION MAP SHOWING A PORTION OF THE SOUTH 1/2 OF THE NORTHEAST 1/4 OF SEC. 1, TWP 14 S, RNG 15 E, G&SRB&M, PIMA COUNTY, ARIZONA.

RESULTS OF SURVEY

OF THE EAST 100 FEET OF THE WEST 401.6 FEET OF LOT 11 OF TANQUE VERDE VILLAGE AS RECORDED IN BOOK 9 OF MAPS AND PLATS AT PAGE 24 IN THE OFFICE OF THE PIMA COUNTY RECORDER, PIMA COUNTY, ARIZONA.



ROBERT F. MELLEN
 REGISTERED LAND SURVEYOR
 TULSON, ARIZONA
 JOB 88-128