


DISCLAIMER:

This unrecorded Record of Survey was donated to the City of Tucson. The City of Tucson provides this data for your personal use "as is." Additionally, the City of Tucson provides this information with the understanding that it is not guaranteed to be accurate, correct or complete and conclusions drawn from such information are the responsibility of the user.

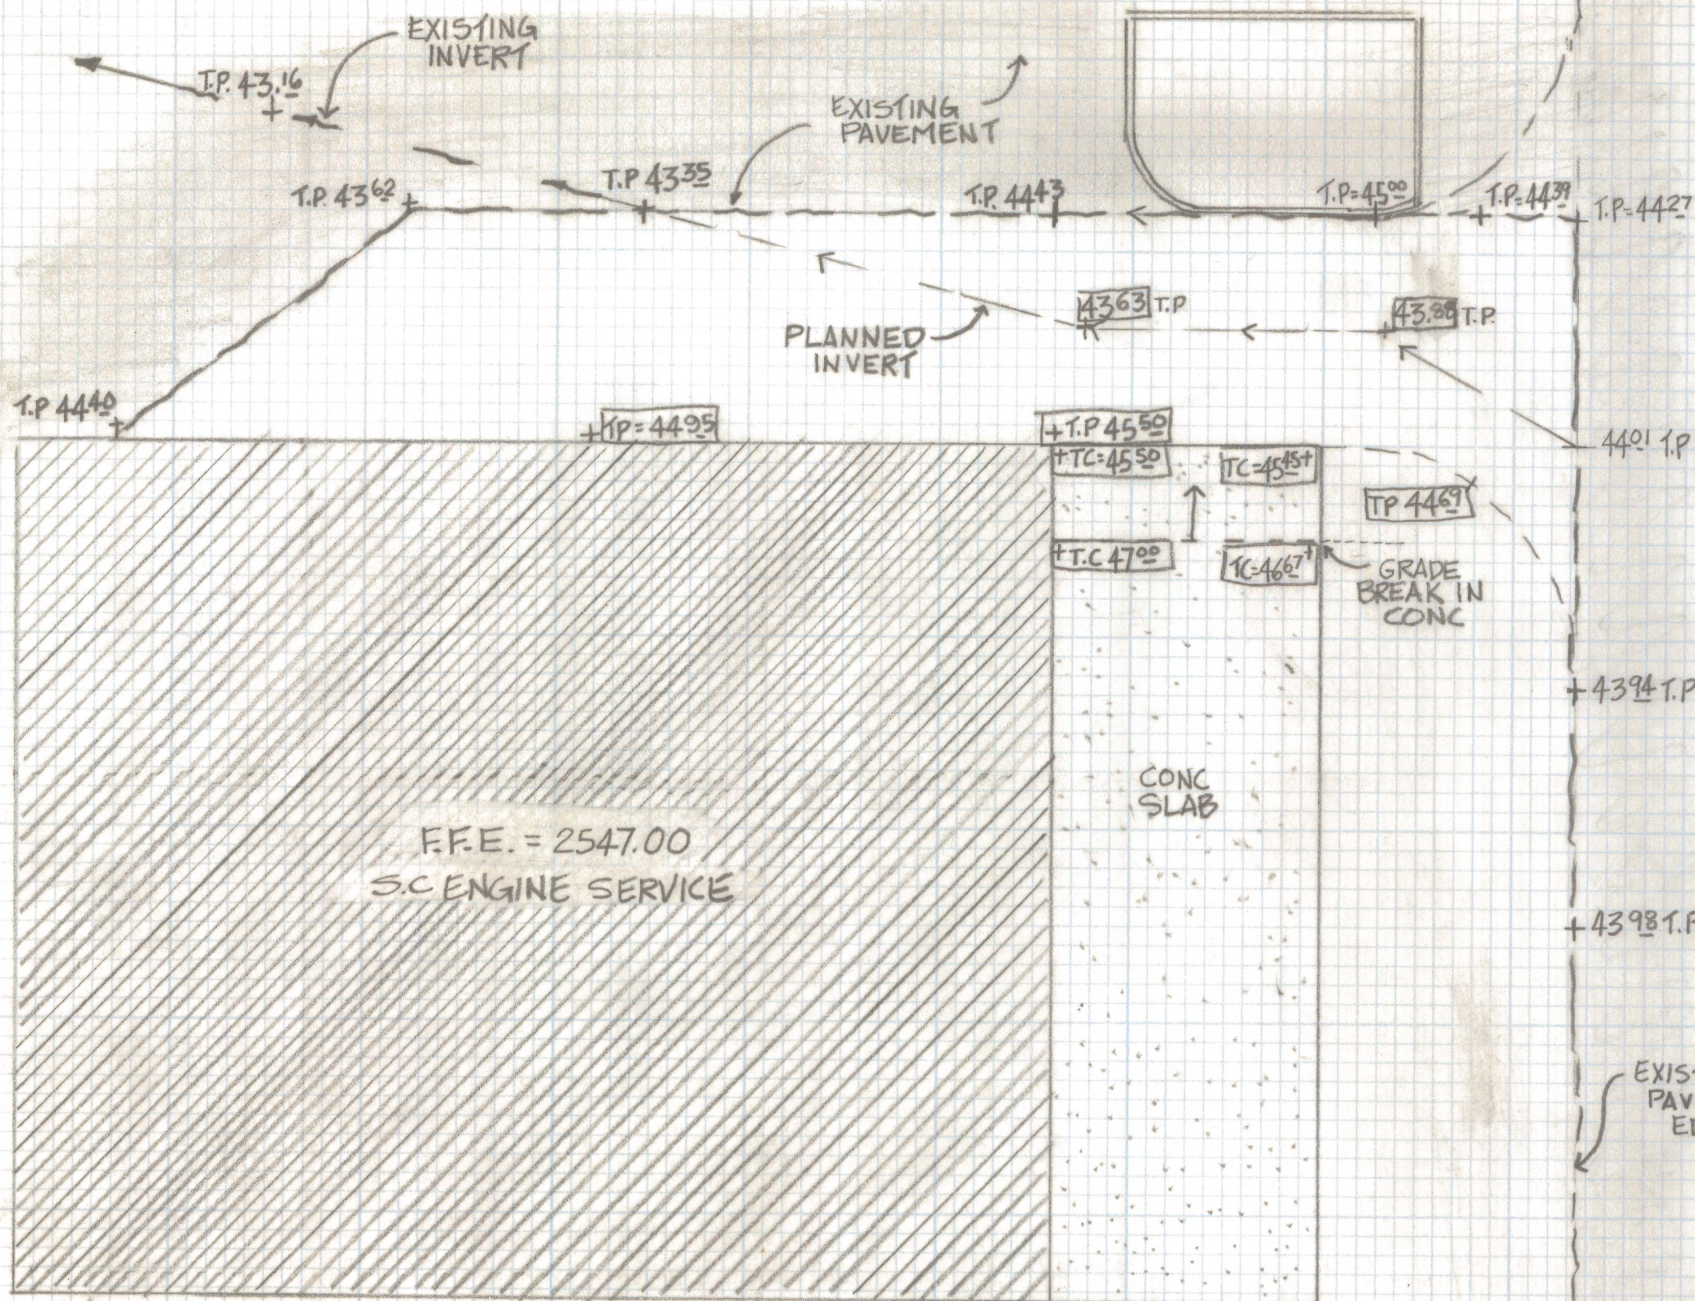

NORTH
SCALE 1" = 20'


SO. RICHEY BLVD

EXISTING
PAVEMENT
EDGE



SKETCH OF

EXISTING AND PLANNED GRADES FOR S.C. ENGINE SERVICE, BEING A PORTION OF THE NW 1/4 OF THE S.E 1/4 OF SECTION 28 TWP 14S OF RANGE 4 EAST GILA SALT RIVER BASE AND MERIDIAN, PIMA COUNTY ARIZONA

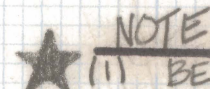

NOTE

- (1) BENCHMARK, INVERT OF CONCRETE CULVERT ELEV 2539.20 DATUM USGS NEAR N.W. CORNER OF PROJECT
- (2) TP 44.9 INDICATES PLANNED GRADE
- (3) TP 45.35 INDICATES EXISTING GRADE

ROBERT F. MELLEN
REGISTERED LAND SURVEYOR
TUCSON, ARIZONA
JOB # 88-130

Z-2020-825