
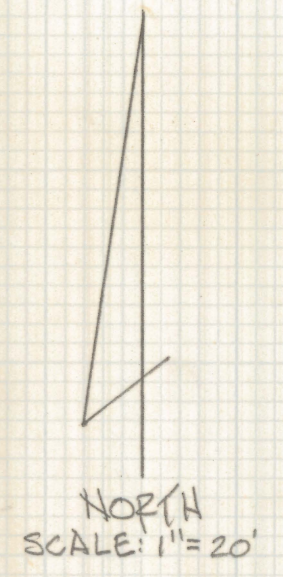


# **DISCLAIMER:**

**This unrecorded Record of Survey was donated to the City of Tucson. The City of Tucson provides this data for your personal use "as is." Additionally, the City of Tucson provides this information with the understanding that it is not guaranteed to be accurate, correct or complete and conclusions drawn from such information are the responsibility of the user.**

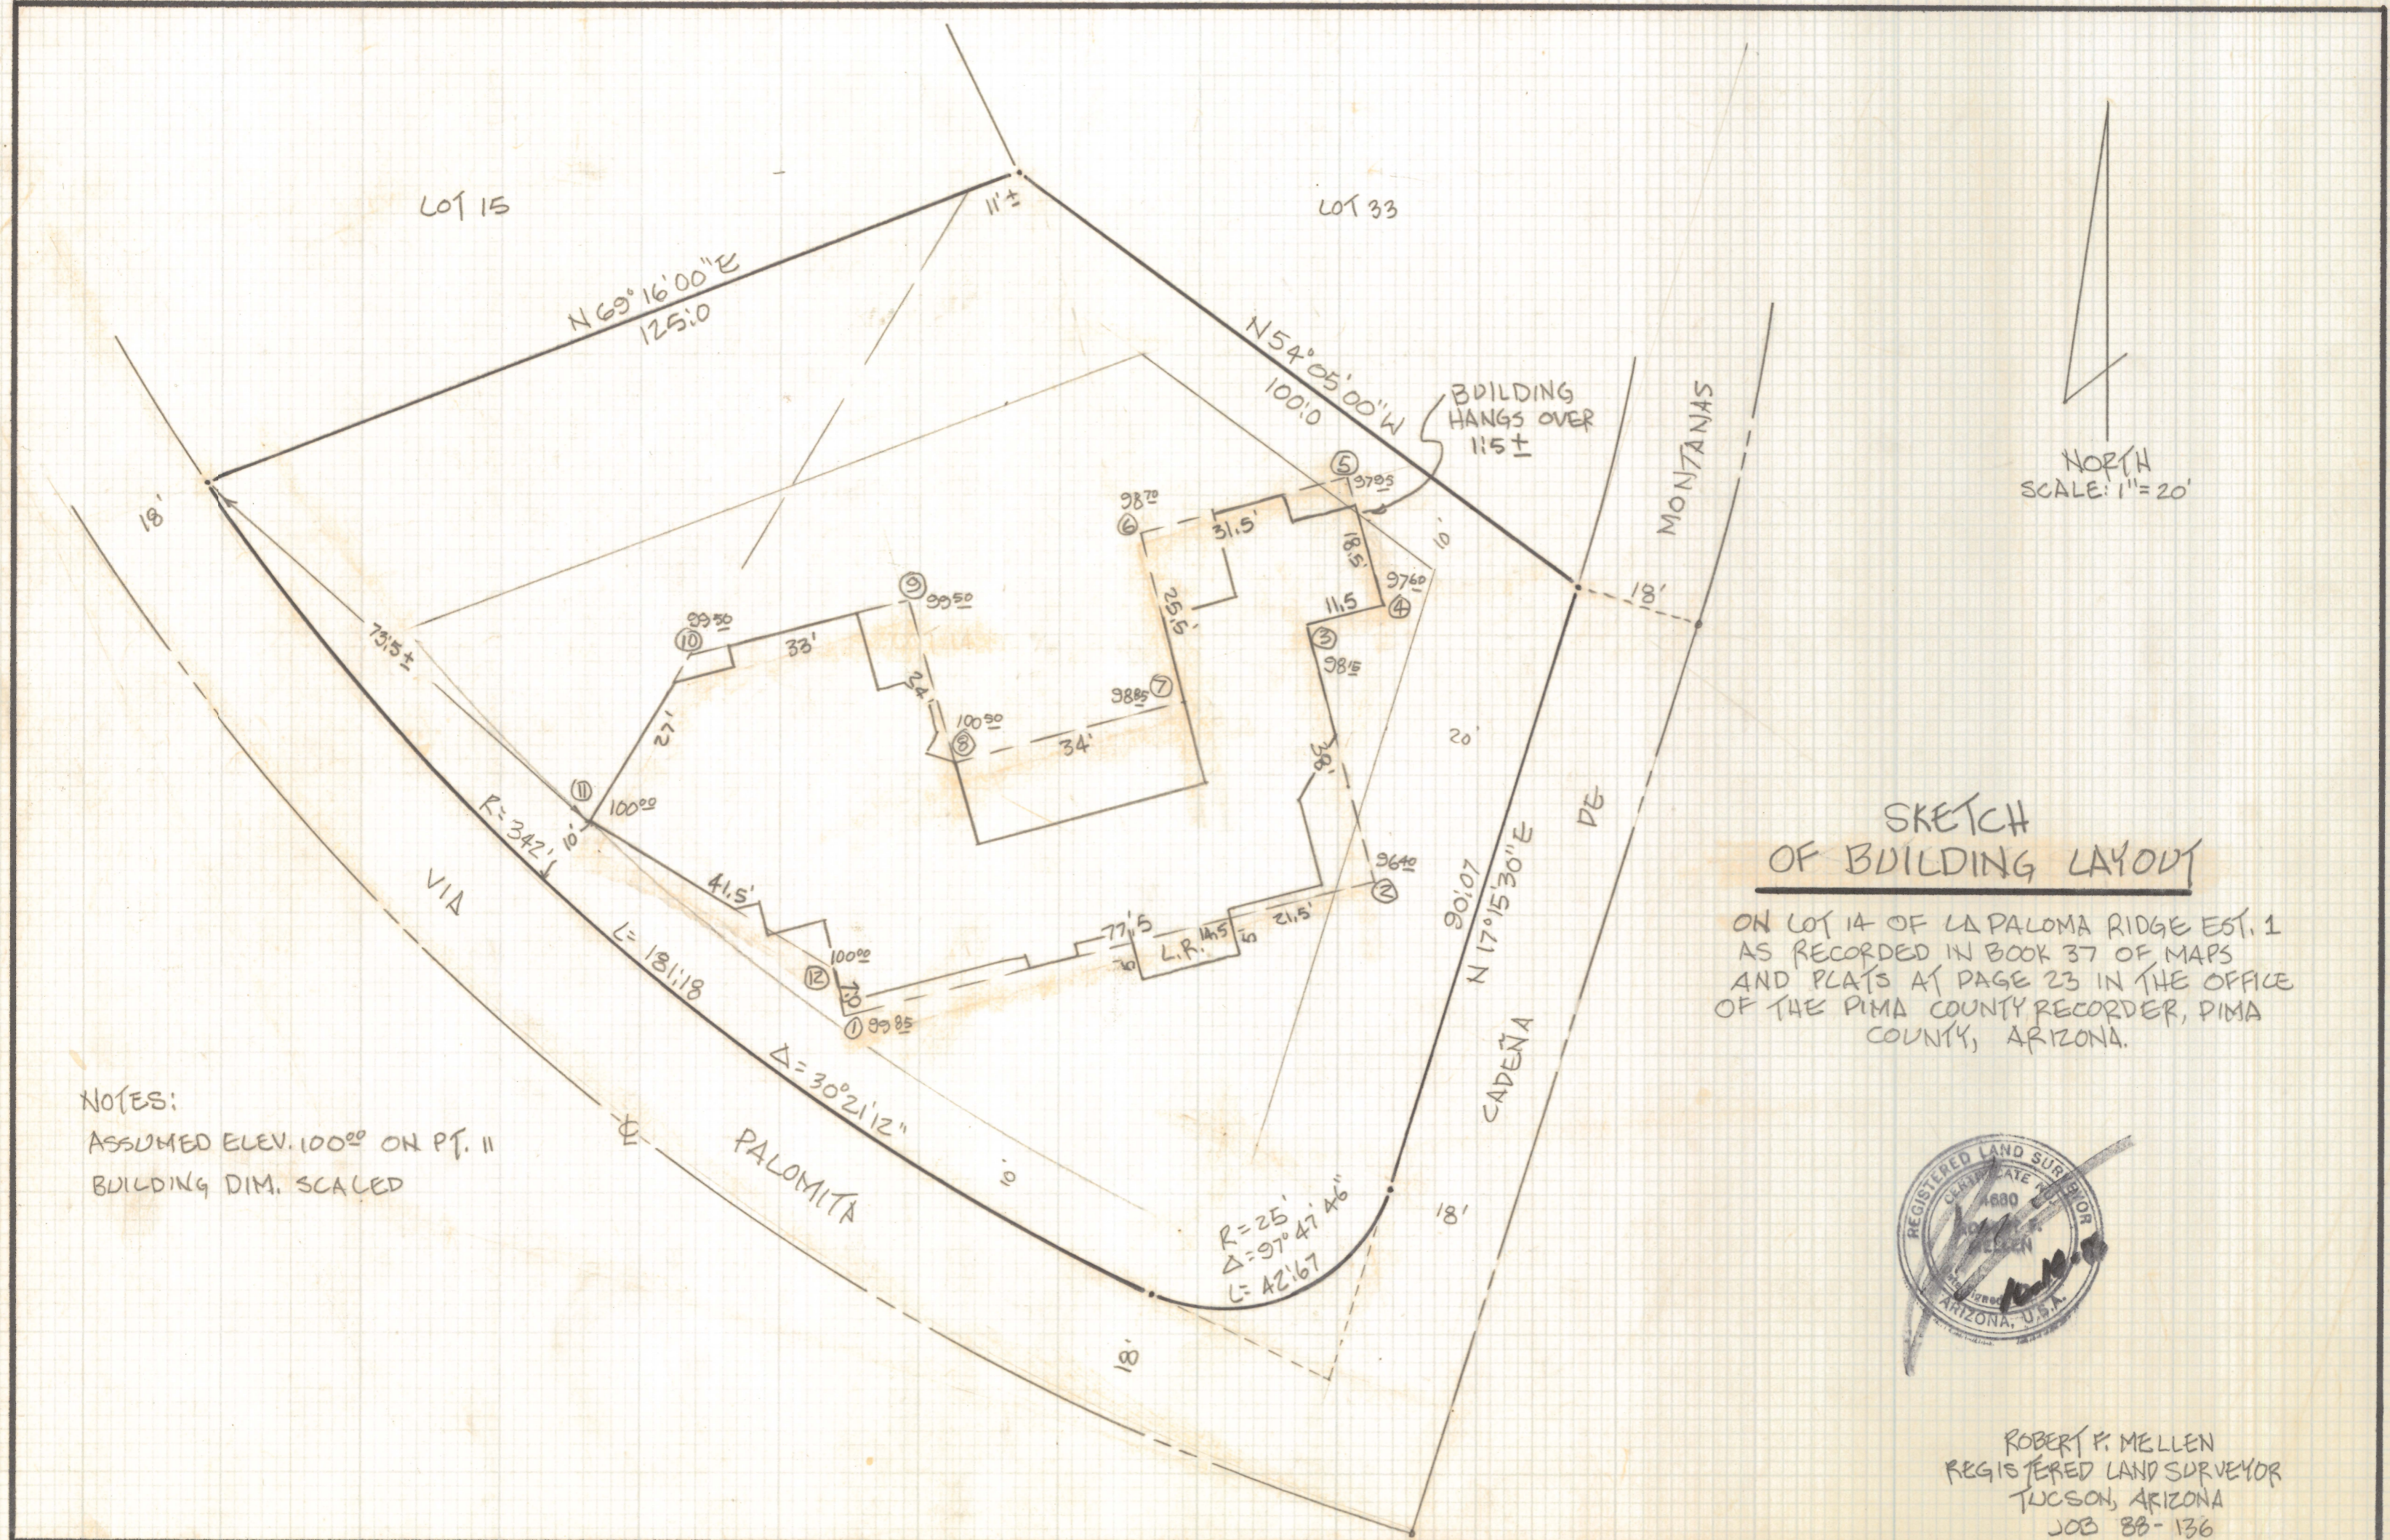

**SKETCH OF BUILDING LAYOUT**

ON LOT 14 OF LA PALOMA RIDGE EST. 1 AS RECORDED IN BOOK 37 OF MAPS AND PLATS AT PAGE 23 IN THE OFFICE OF THE PIMA COUNTY RECORDER, PIMA COUNTY, ARIZONA.

NOTES:  
 ASSUMED ELEV. 1000' ON PT. 11  
 BUILDING DIM. SCALED



ROBERT F. MELLEN  
 REGISTERED LAND SURVEYOR  
 TUCSON, ARIZONA  
 JOB 88-136

Z-2020-827