



DISCLAIMER:

This unrecorded Record of Survey was donated to the City of Tucson. The City of Tucson provides this data for your personal use "as is." Additionally, the City of Tucson provides this information with the understanding that it is not guaranteed to be accurate, correct or complete and conclusions drawn from such information are the responsibility of the user.

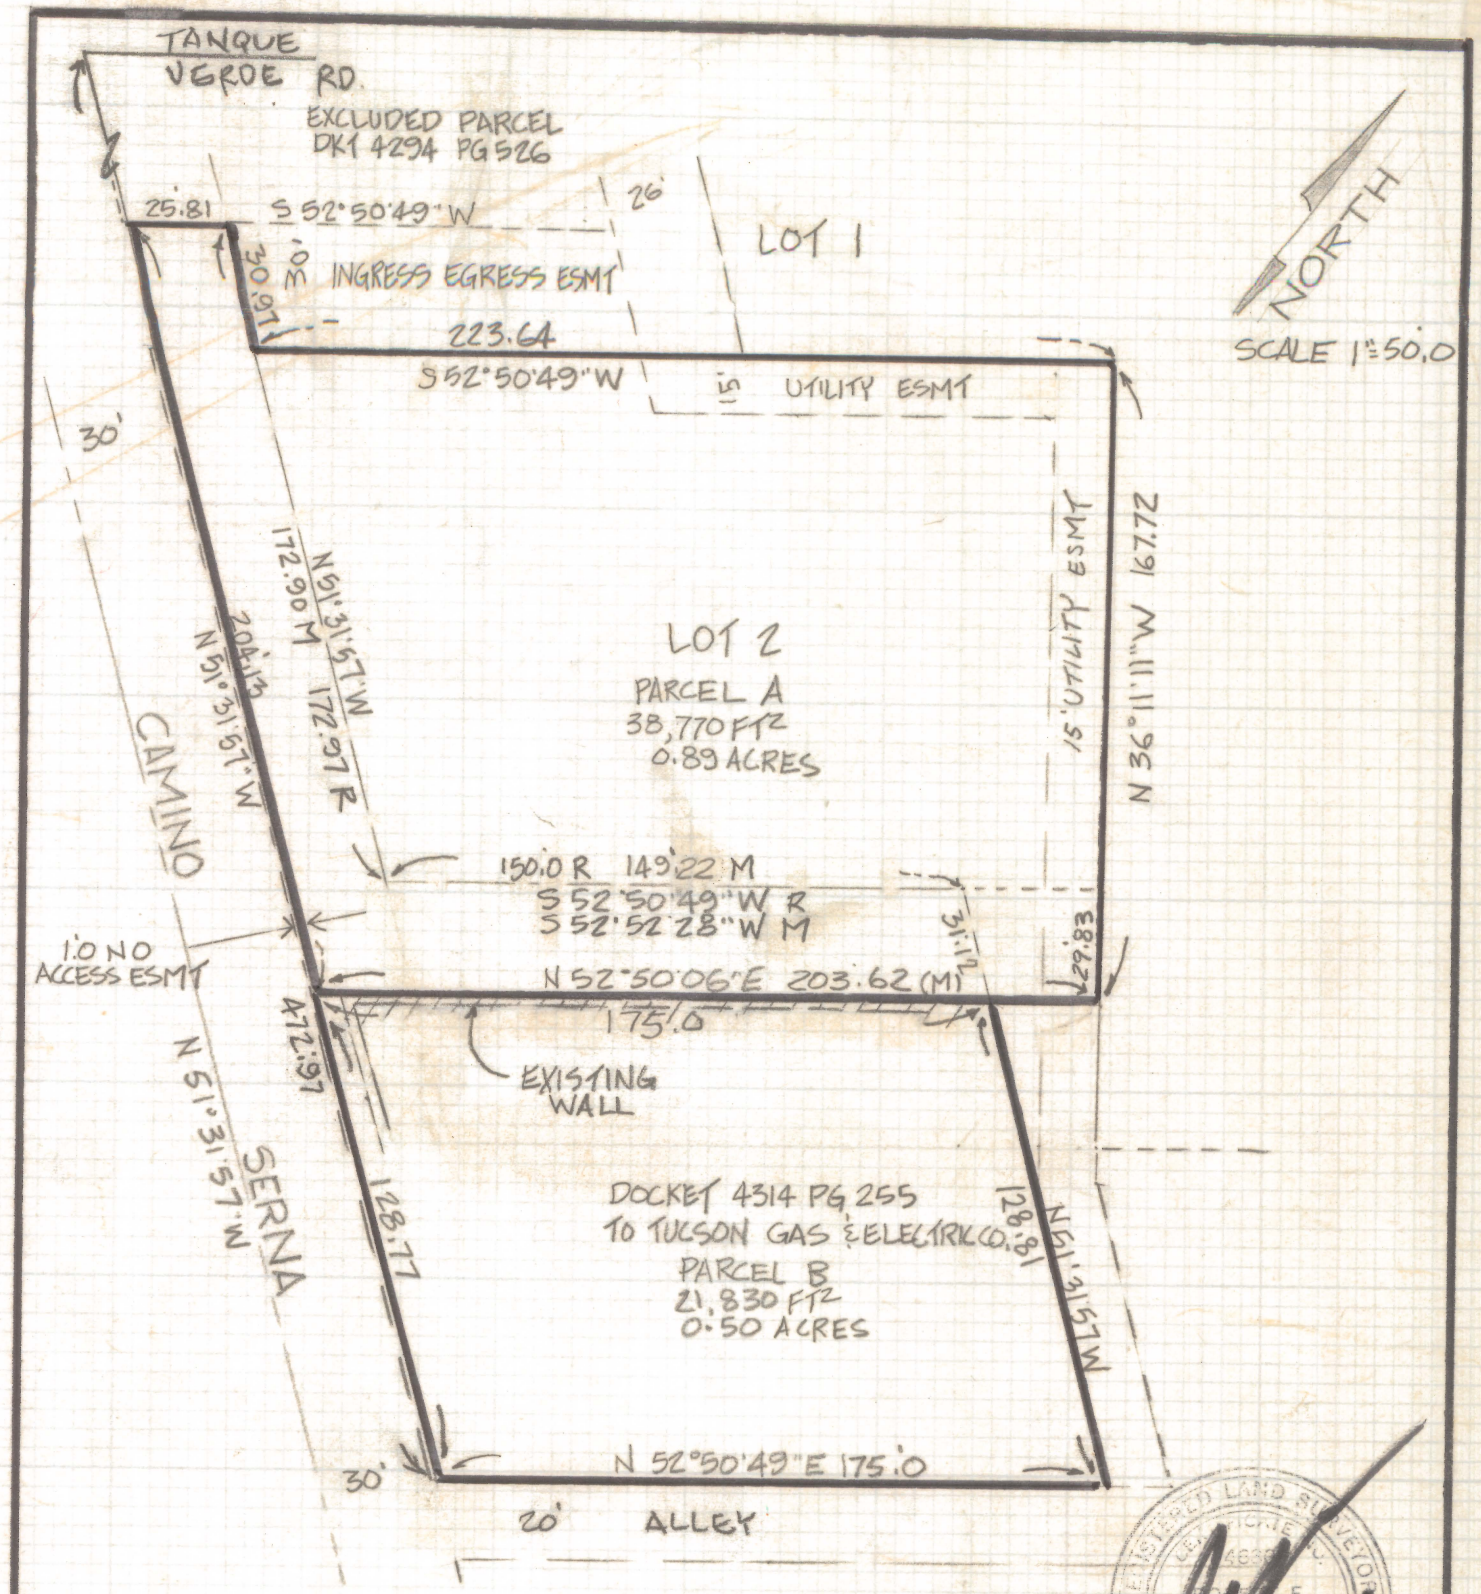

SKETCH
FOR
LEGAL DESCRIPTIONS

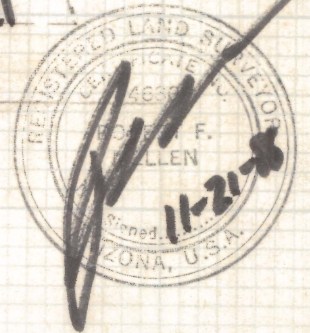

OF A PORTION OF LOT 2 AND A PORTION OF EXCLUDED
PARCEL WESTERN STATE SUBDIVISION RECORDED IN
BOOK 28 OF MAPS AND PLATS AT PAGE 28 IN THE
OFFICE OF THE PIMA COUNTY RECORDER
PIMA COUNTY ARIZONA

ROBERT F. MELLEN
REGISTERED LAND SURVEYOR
TUCSON, ARIZONA
JOB # 88-149

REVISE MAP 12-17-90

Z-2020-839