


DISCLAIMER:


This unrecorded Record of Survey was donated to the City of Tucson. The City of Tucson provides this data for your personal use "as is." Additionally, the City of Tucson provides this information with the understanding that it is not guaranteed to be accurate, correct or complete and conclusions drawn from such information are the responsibility of the user.

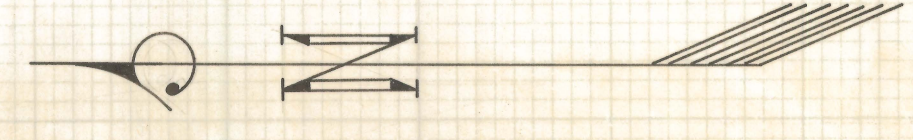

SCALE 1" = 30'


RESULTS OF

A BOUNDARY AND TOPOGRAPHIC SURVEY OF BLOCK 41 IN CORONADO HEIGHTS, A SUBDIVISION RECORDED IN BOOK 3 OF MAPS AND PLATS AT PAGE 115 THEREOF, IN THE OFFICE OF THE PIMA COUNTY RECORDER, PIMA COUNTY, ARIZONA

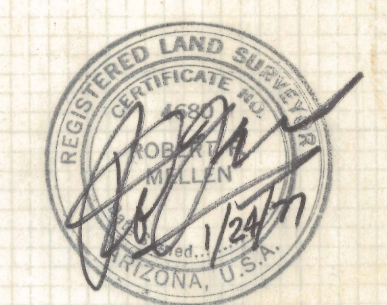


NOTES

- (1) INDICATES SET 1/2" STEEL PIN MARKED L.S. 4680 UNLESS OTHERWISE NOTED
- (2) S.M. - SURVEY MONUMENT, 2" BRASS PLUG SET IN CONCRETE
- (3) C - CENTER LINE
- (4) P.P. - POWER POLE
- (5) W.M. - WATER METER
- (6) F.H. - FIRE HYDRANT
- (7) M.H. - SEWER MAN HOLE
- (8) BENCH MARK ELEVATION PER CITY DATUM PLAN NO. 1-822 A
- (9) THERE ARE EXISTING BUILDINGS AND UNDERGROUND UTILITIES ON THIS PROPERTY
- (10) C.C. - CURB CUT
- (11) BENCH MARK 90' NORTH OF C OF KELSO - E. SIDE OF ORACLE - ELEV. 2355.31
- (12) S - S INDICATES 8" VIT SEWER LINE AND DIRECTION OF FLOW
- (13) INV. - SEWER INVERT ELEVATION
- (14) C.O. - SEWER CLEAN OUT
- (15) * INDICATES INTERPOLATED ELEVATION

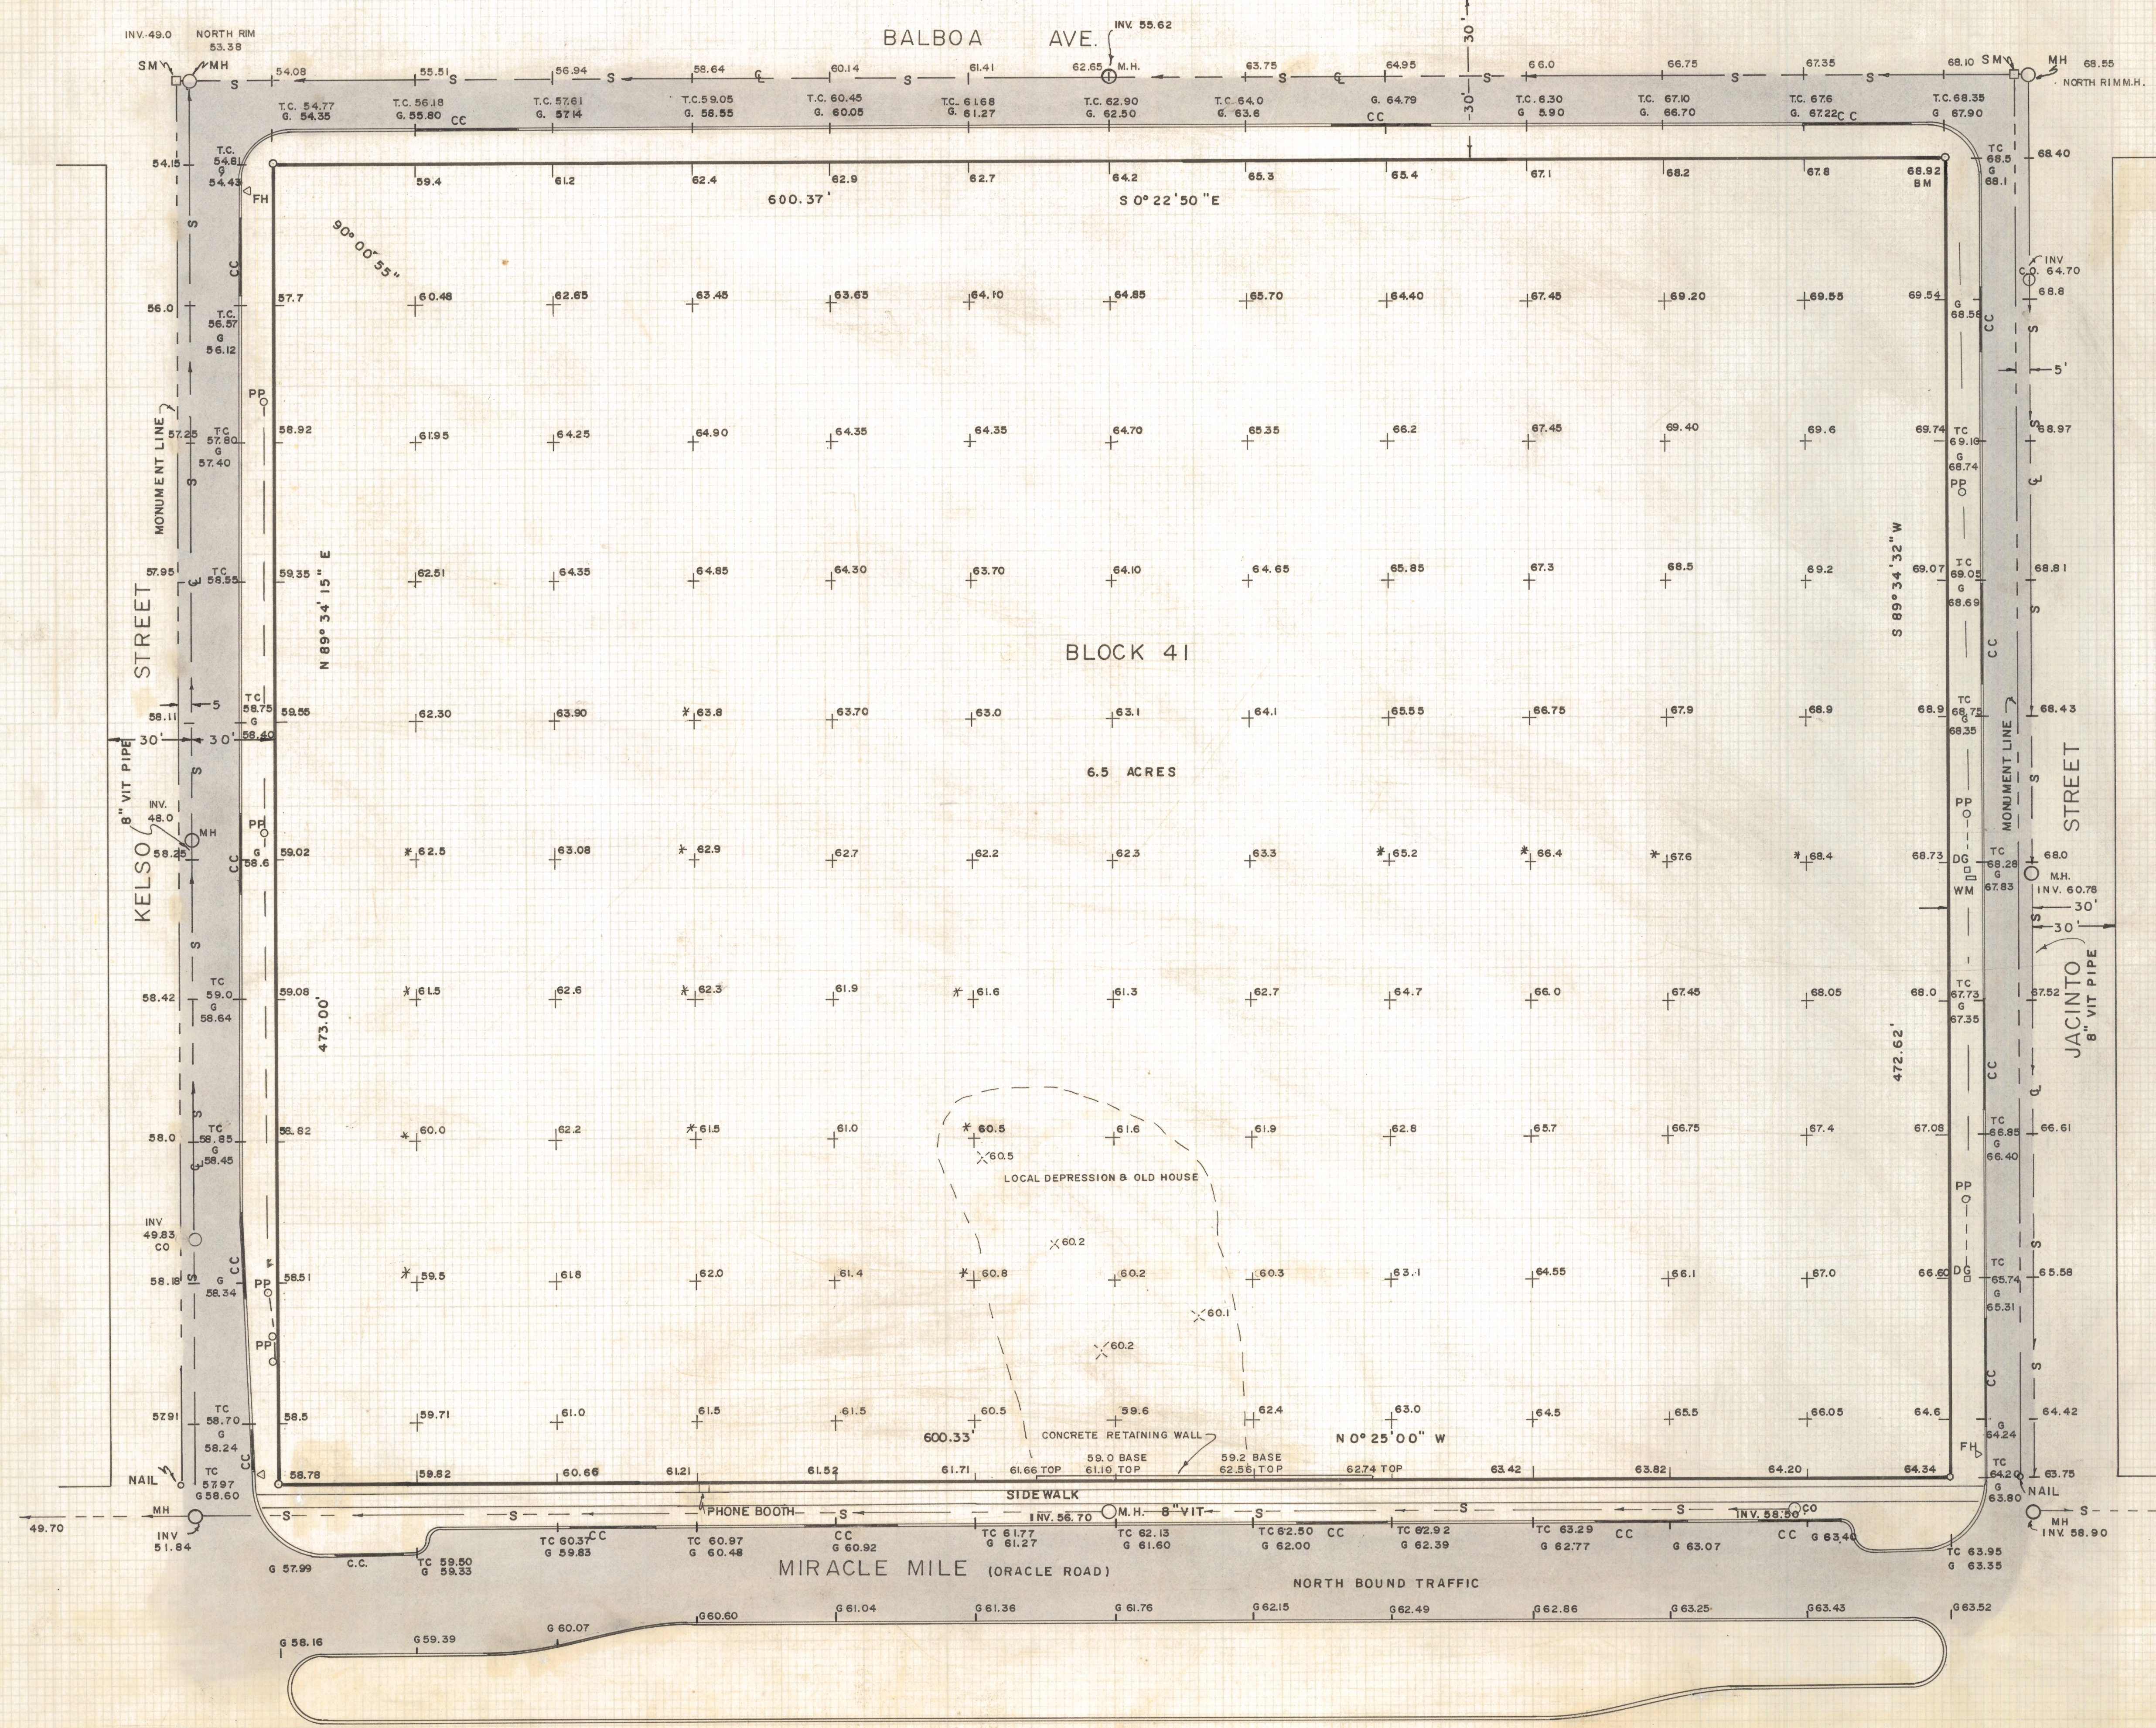

ROBERT F. MELLEN
REGISTERED LAND SURVEYOR
TUCSON, ARIZONA A

JOB # 77-6
JANUARY 1977

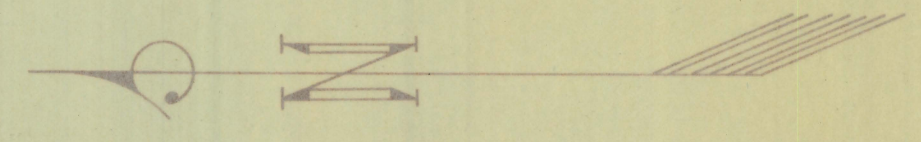

SCALE 1" = 30'


RESULTS OF

A BOUNDARY AND TOPOGRAPHIC SURVEY OF BLOCK 41 IN CORONADO HEIGHTS, A SUBDIVISION RECORDED IN BOOK 3 OF MAPS AND PLATS AT PAGE 115 THEREOF, IN THE OFFICE OF THE PIMA COUNTY RECORDER, PIMA COUNTY, ARIZONA



NOTES

- (1) INDICATES SET 1/2" STEEL PIN MARKED L.S. 4680 UNLESS OTHERWISE NOTED
- (2) S.M. - SURVEY MONUMENT, 2" BRASS PLUG SET IN CONCRETE
- (3) C - CENTER LINE
- (4) P.P. - POWER POLE
- (5) W.M. - WATER METER
- (6) F.H. - FIRE HYDRANT
- (7) M.H. - SEWER MAN HOLE
- (8) BENCH MARK ELEVATION PER CITY DATUM PLAN NO. P822 A
- (9) THERE ARE EXISTING BUILDINGS AND UNDERGROUND UTILITIES ON THIS PROPERTY
- (10) C.C. - CURB CUT
- (11) BENCH MARK 90' NORTH OF C OF KELSO - E. SIDE OF ORACLE - ELEV. 2355.31
- (12) S - S INDICATES 8" VIT SEWER LINE AND DIRECTION OF FLOW
- (13) INV. - SEWER INVERT ELEVATION
- (14) C.O. - SEWER CLEAN OUT
- (15) * INDICATES INTERPOLATED ELEVATION

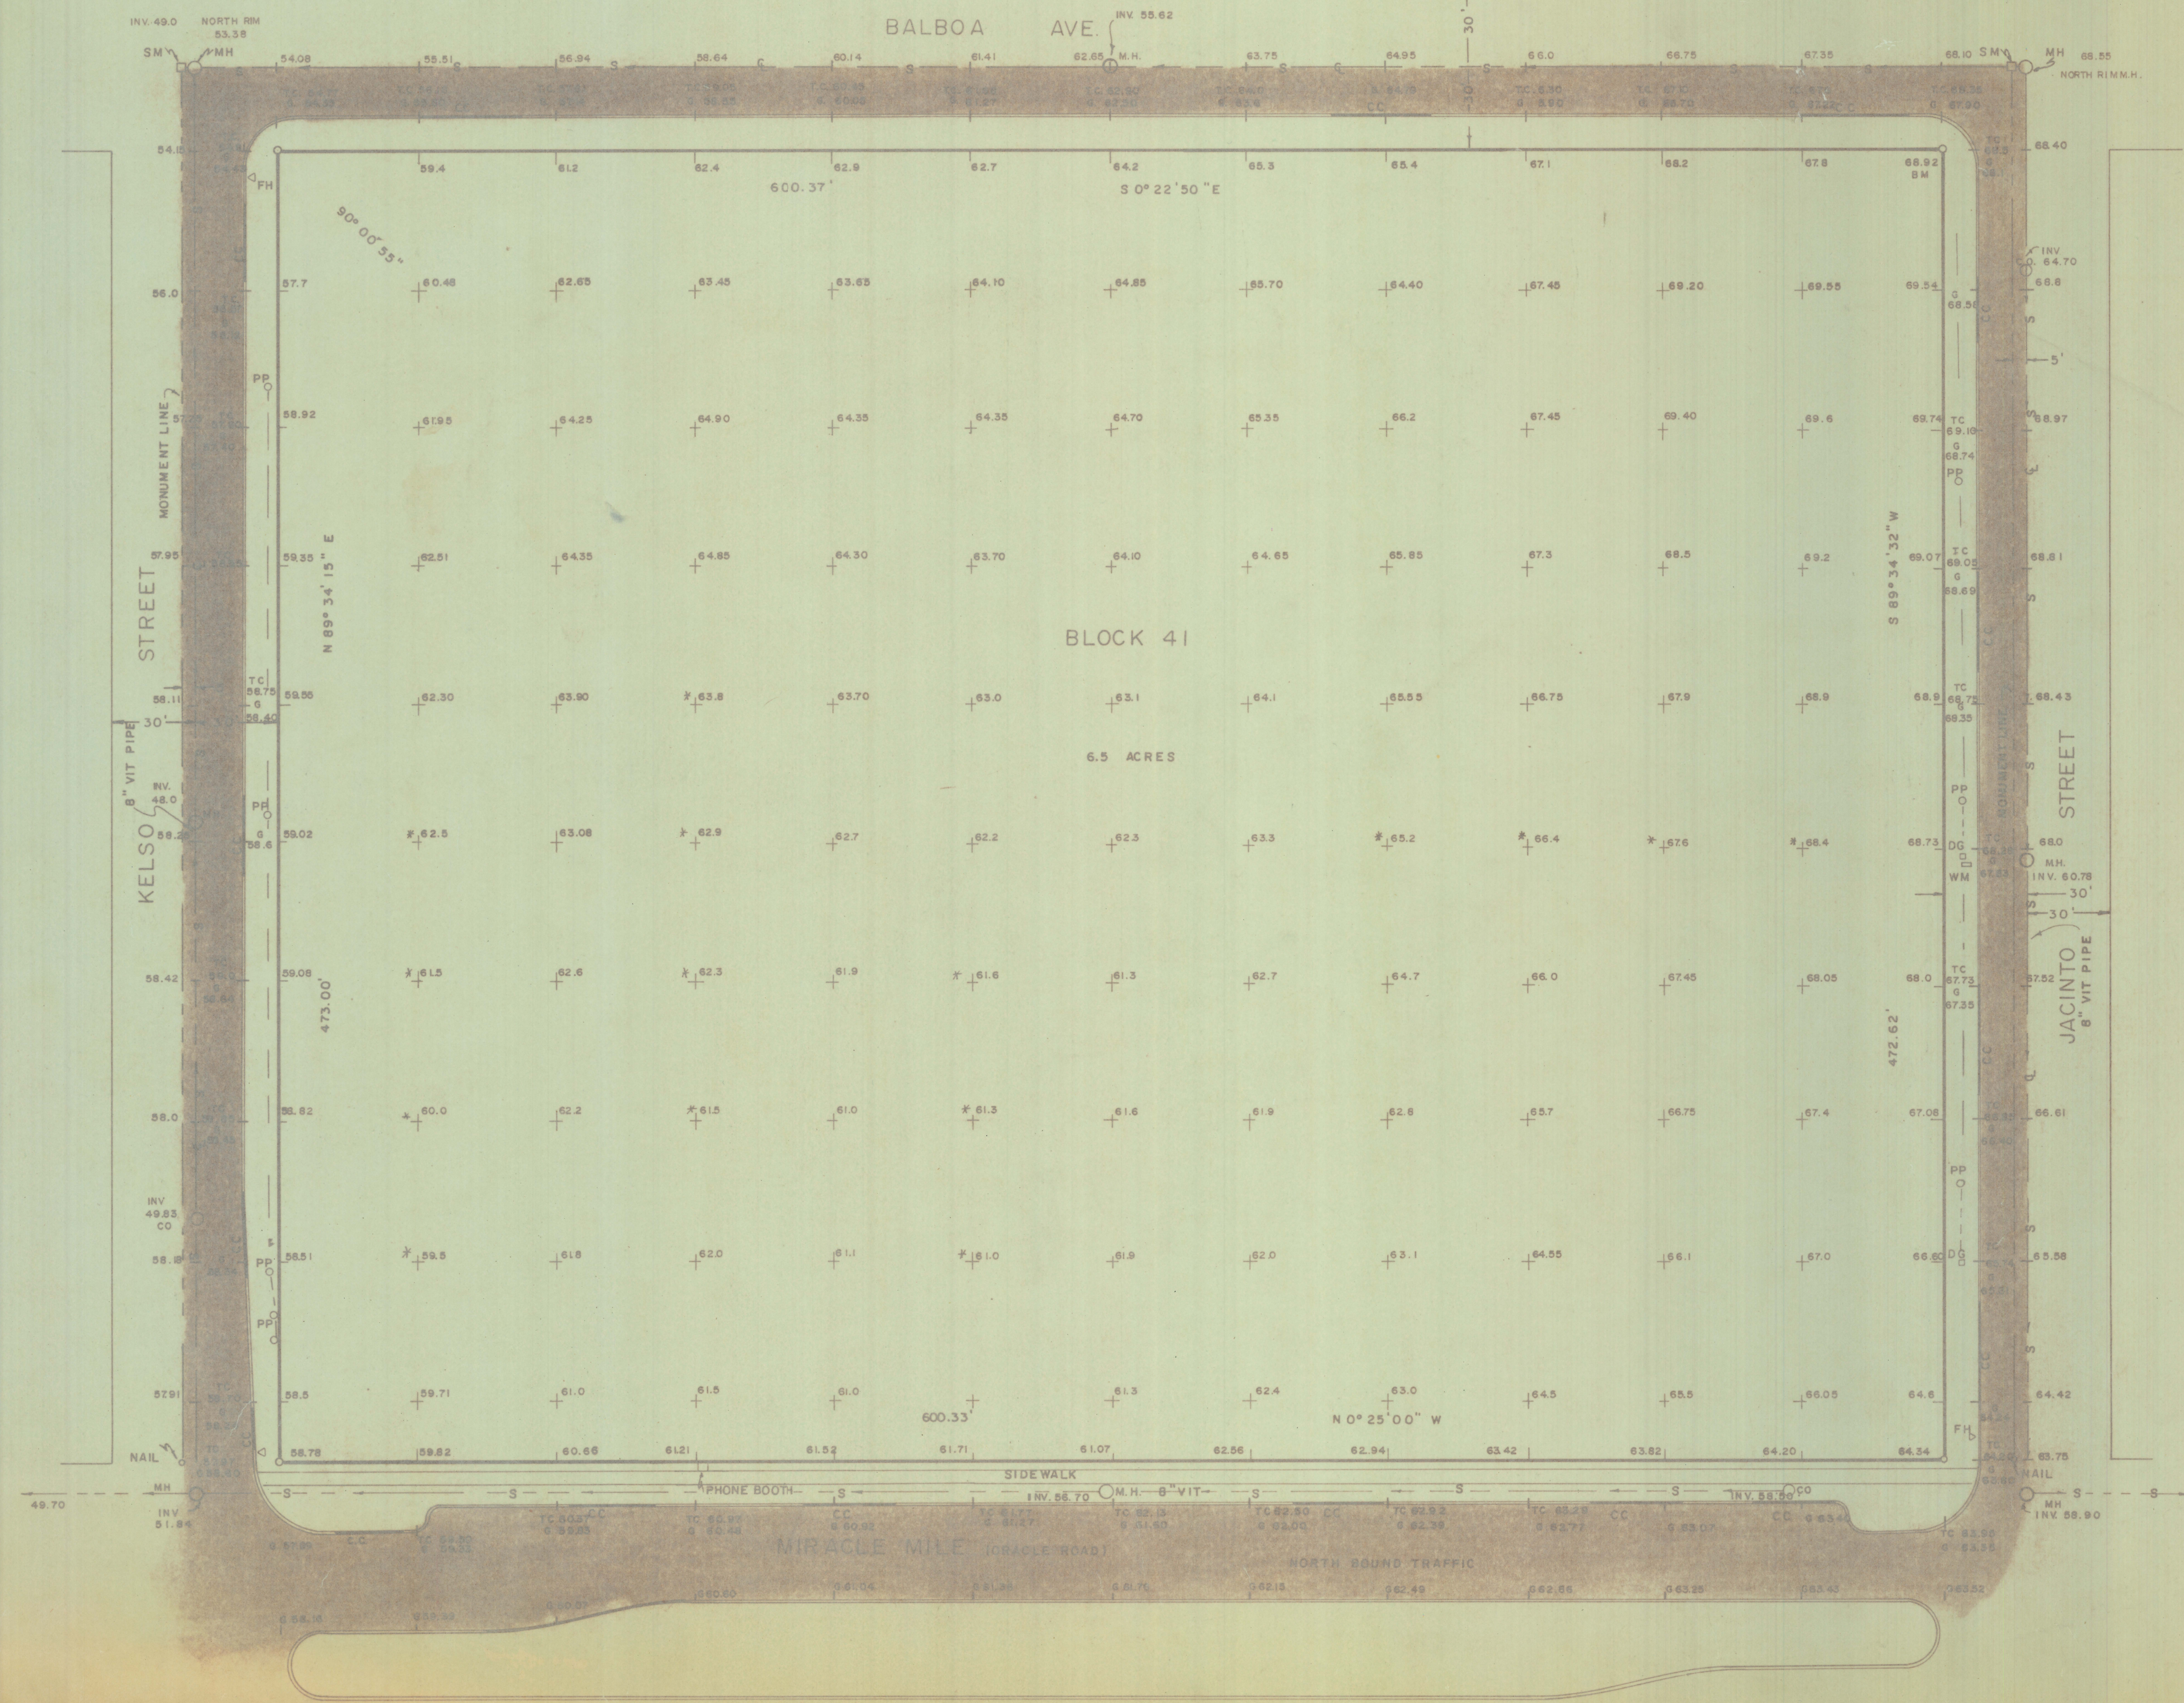

ROBERT F. MELLEN
REGISTERED LAND SURVEYOR
TUCSON, ARIZONA

JOB # 77-6
JANUARY 1977

Z-2020-849-002